




Front Elevation

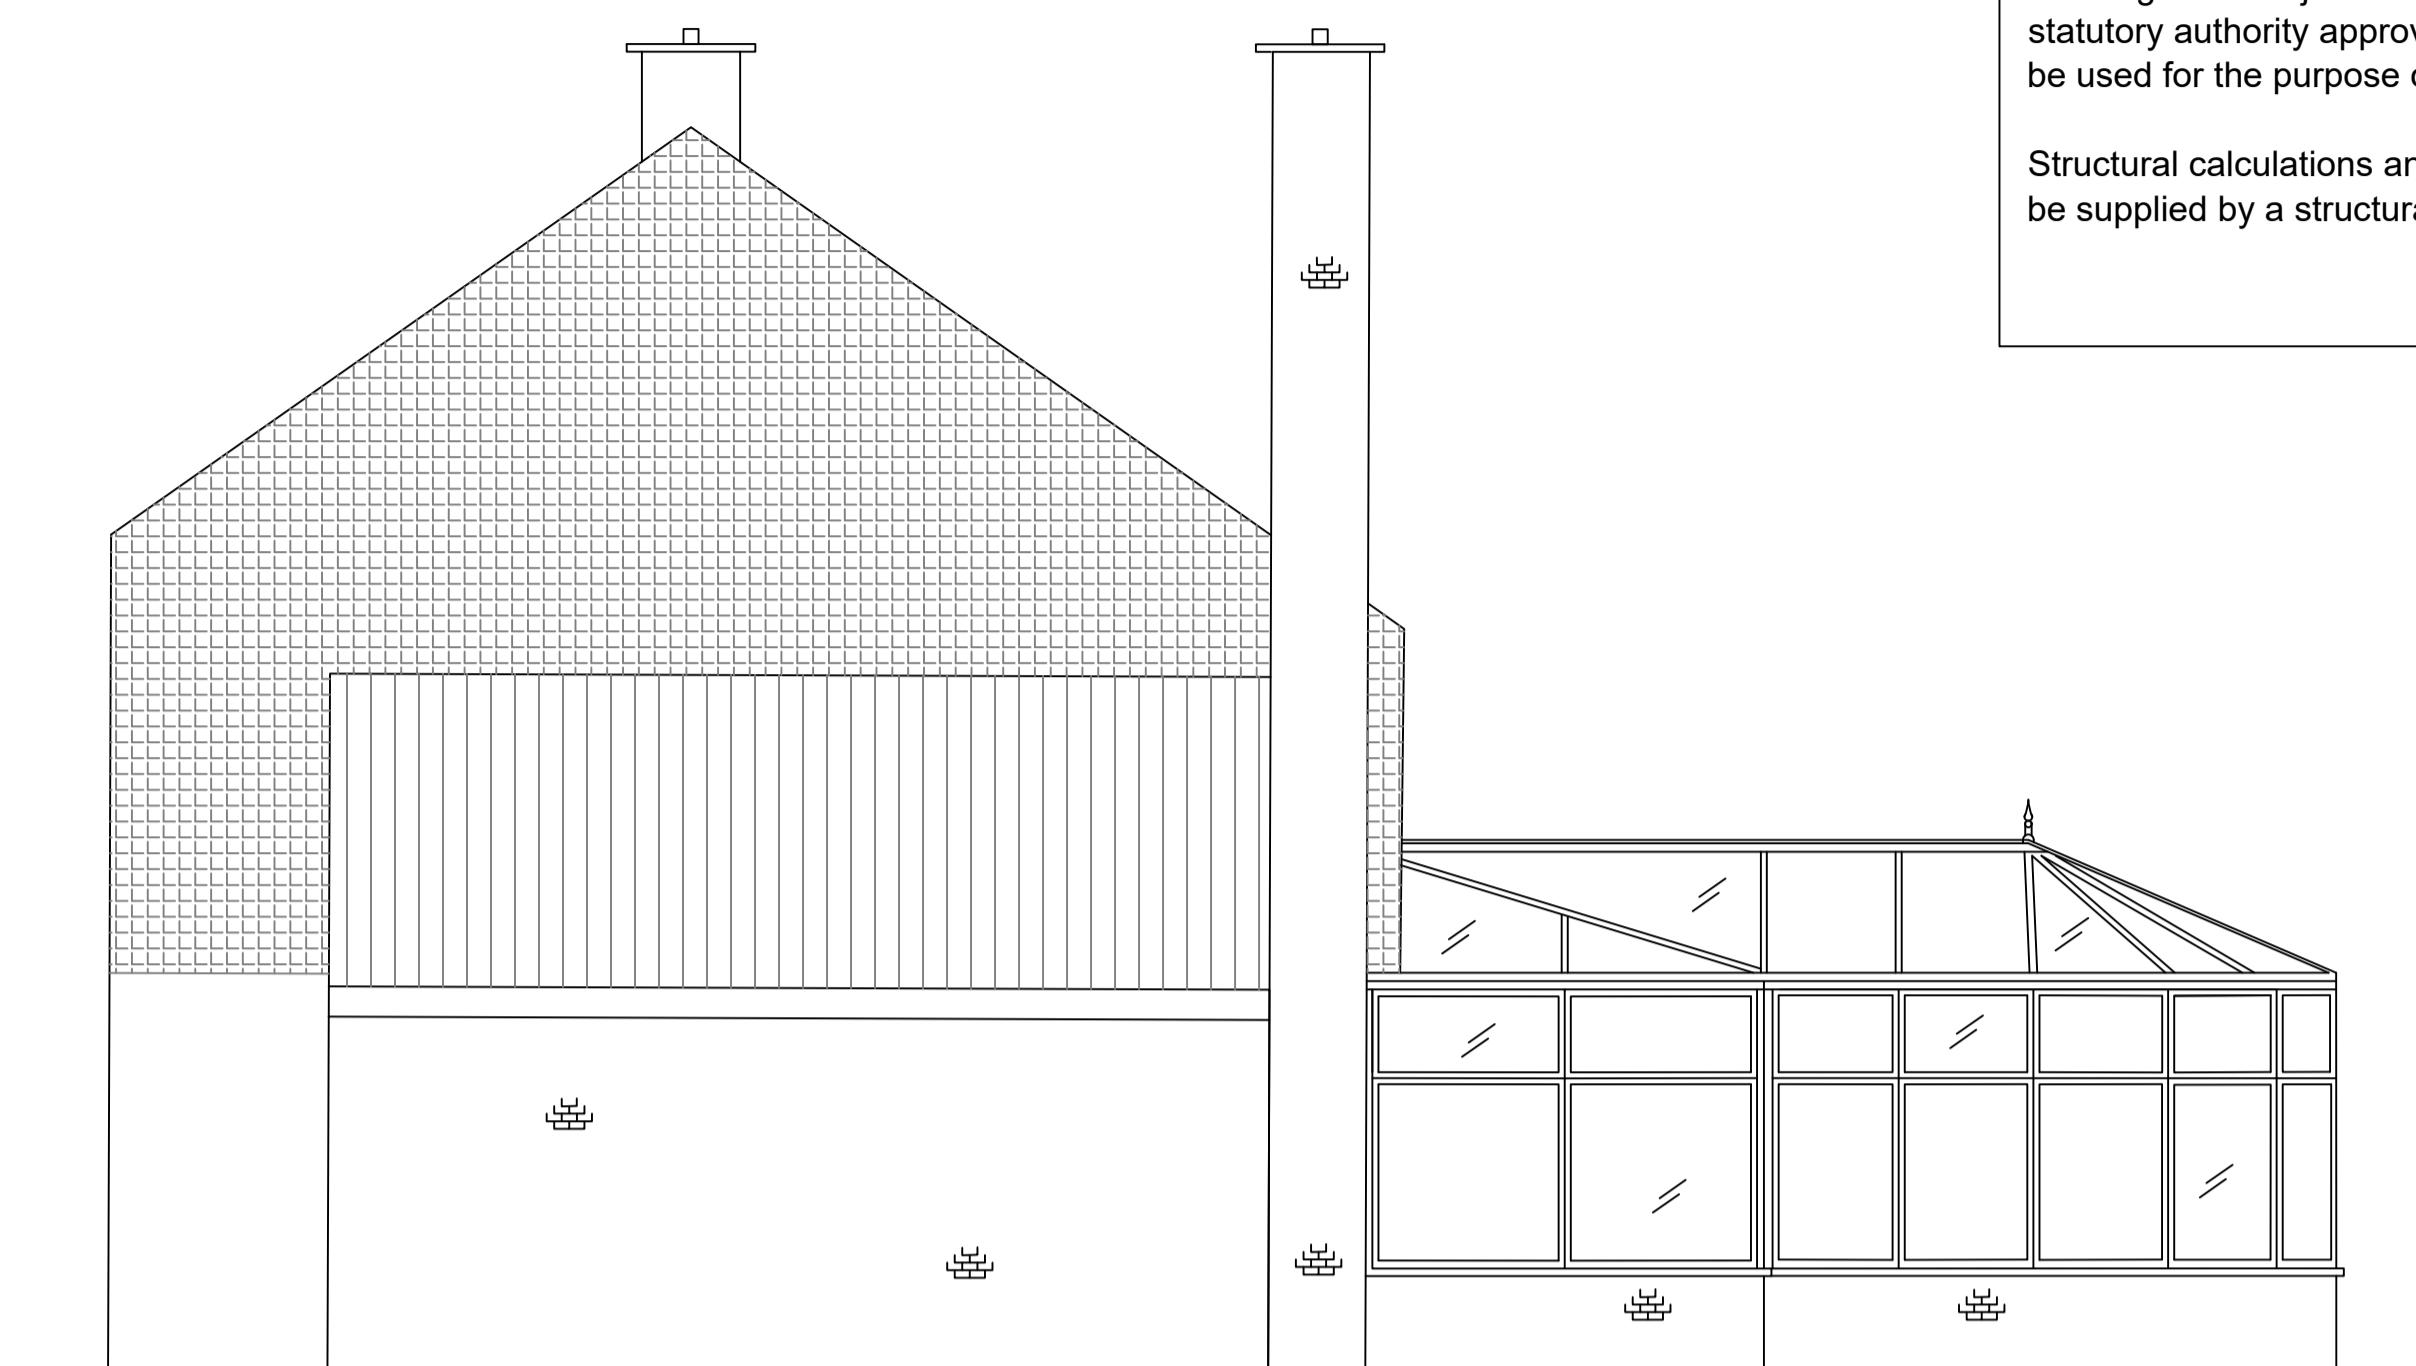

Side Elevation

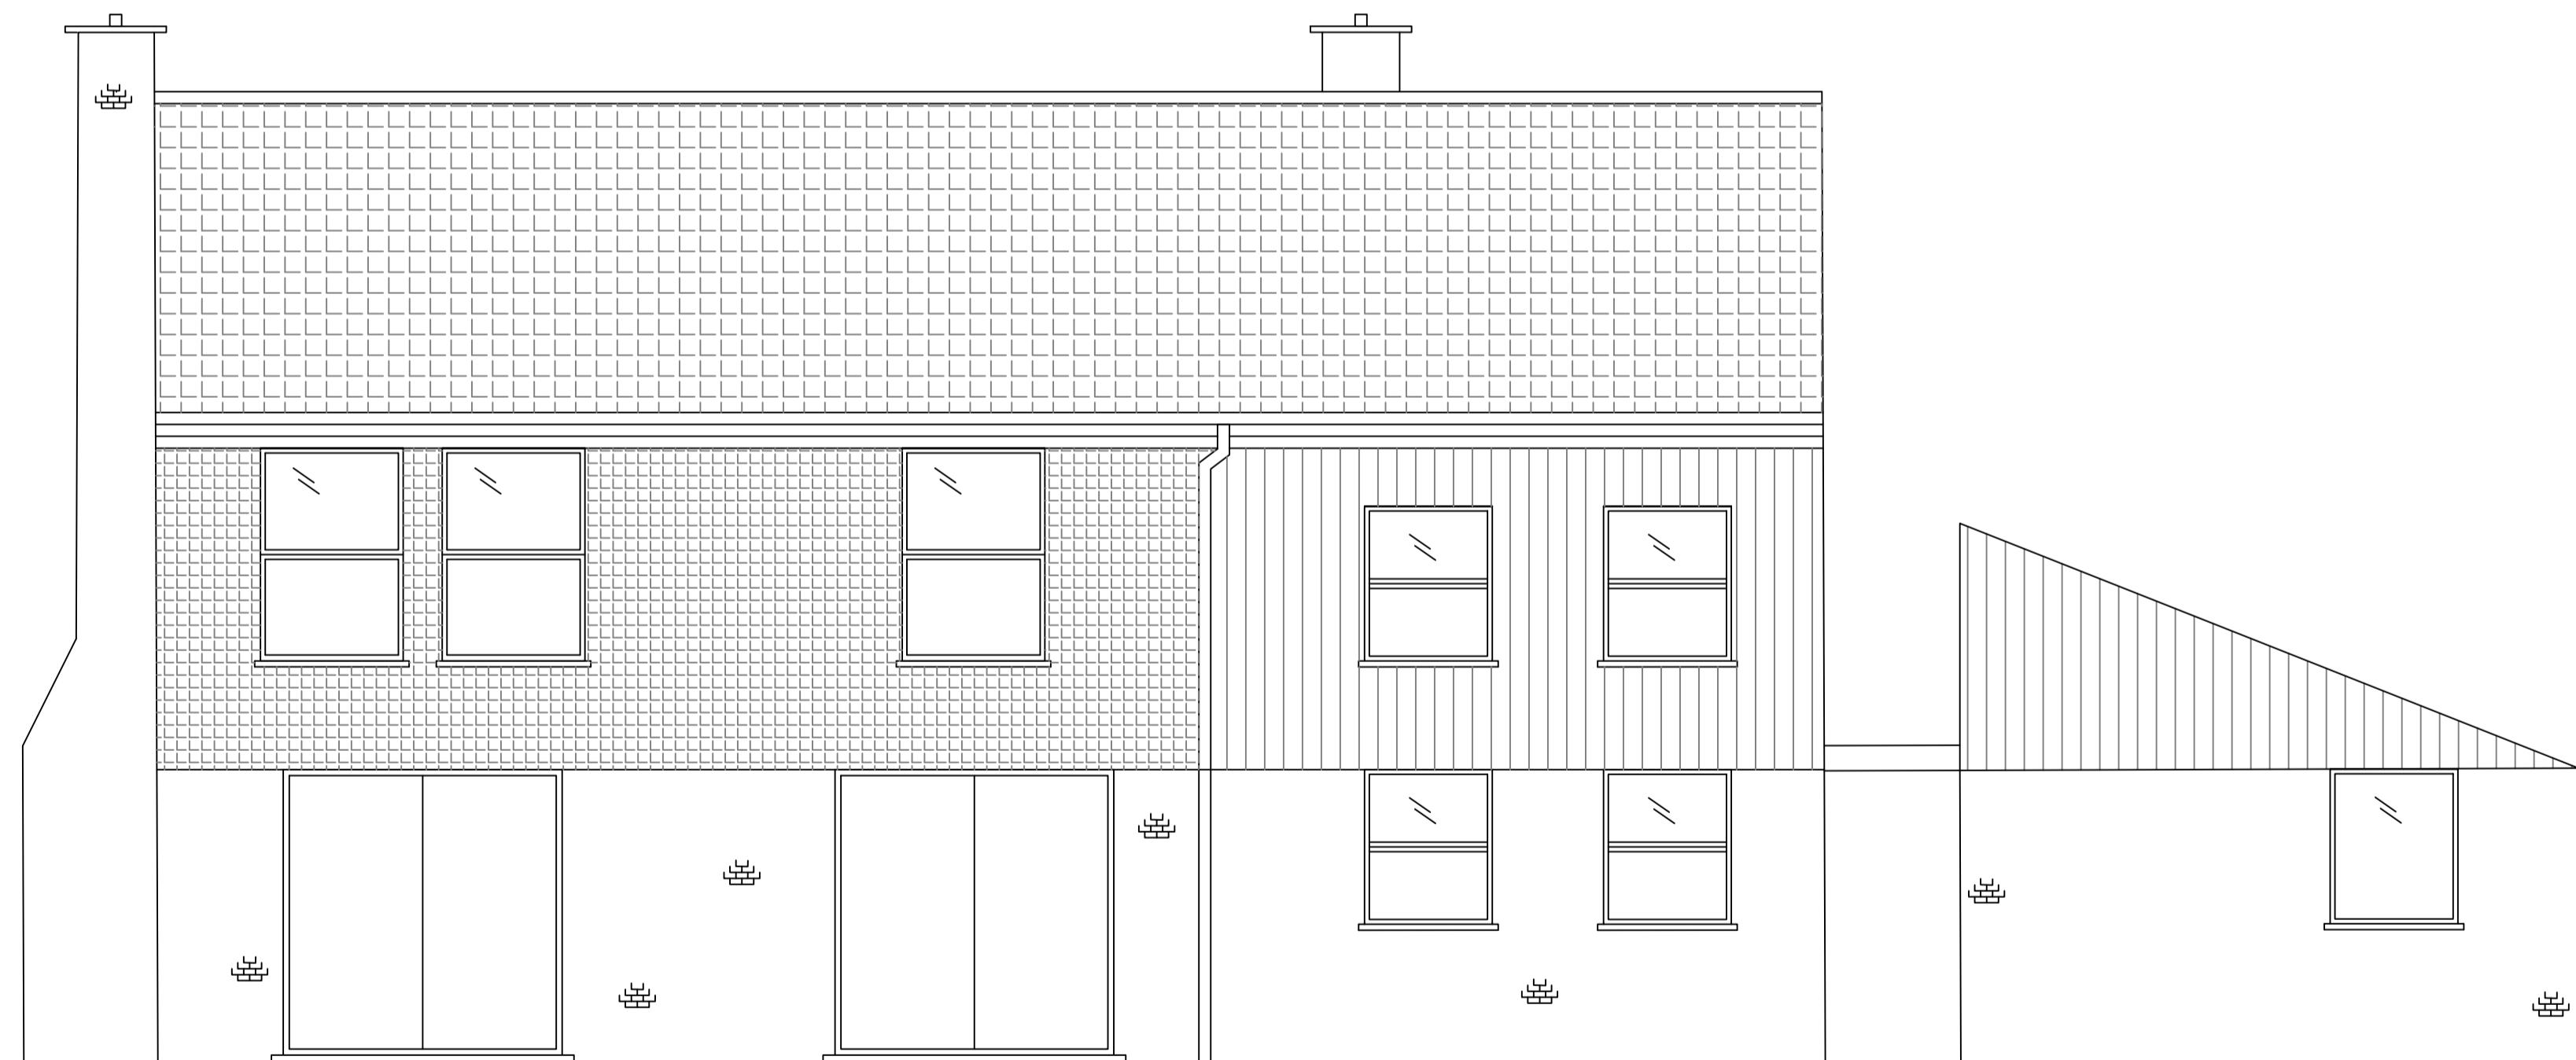

Rear Elevation

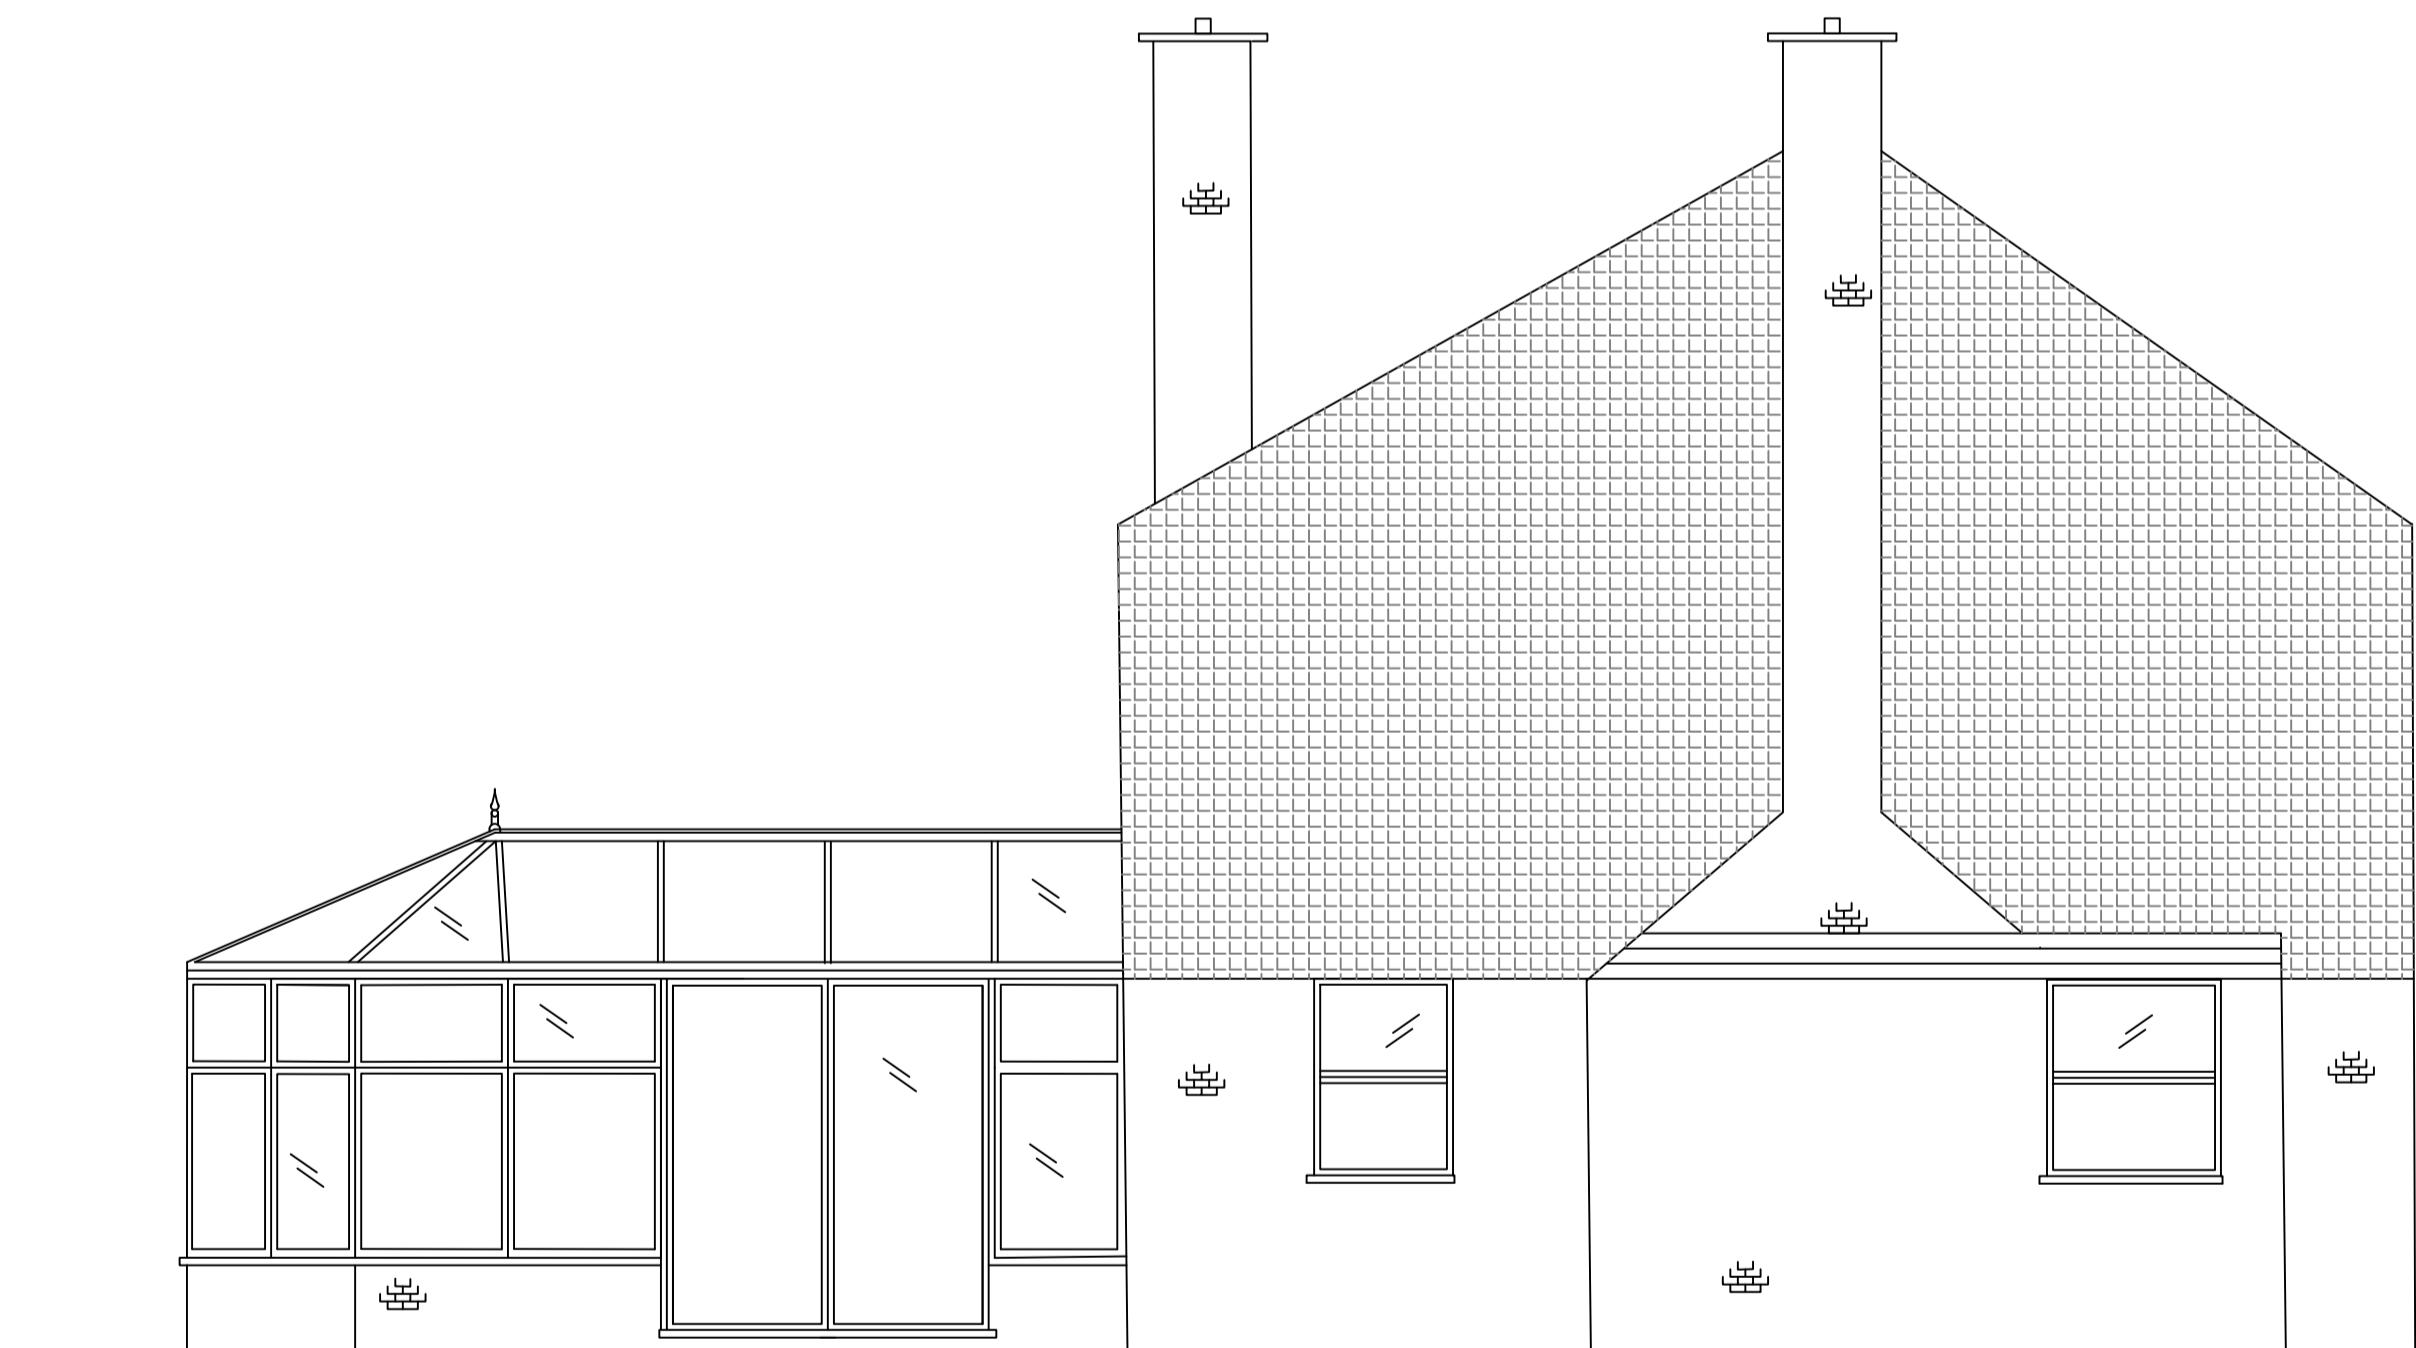

Side Elevation

Notes:
All dimensions should be checked with a site survey.
Drawings are subject to statutory authority approval and are to be used for the purpose of planning.
Structural calculations and drawings to be supplied by a structural engineer.

Client :
MR & MRS GOSWELL
11 PIKES END
PINNER
MIDDLESEX
HA5 2EX

Drawing Title:
EXISTING ELEVATIONS

SCALE: 1:50 @ A1
Drawn by: Margaret Leo
Drawing no: 101
Date: 2023

