



#### AERIAL VIEW

Site shown  
in red

This application seeks to follow the same gable end roof and dormer design, including rear extension as multiple properties on the same road.

25 Willow - REF 69047/APP/2015/1934

21 Willow - REF 69194/APP/2013/1298

19 Willow - REF 70490/APP/2014/4328 and

4329

#### Description of proposed works

- Ground floor - Loft staircase
  - Internal alterations
- Loft floor - Make habitable
  - Internal alterations
- Roof - Rear dormer
  - Gable end
  - Rooflights

Drawing nos.	scale	Description
01	1:1250	Title sheet & Location Plan

#### Existing

- 02 ..... Aerial Photos
- 03 1:100 Ground floor plan
- 04 1:100 Loft floor plan
- 05 1:100 Roof plan
- 06 1:100 Elevations Front and rear
- 07 1:100 Elevations Side
- 08 1:100 Perspective views
- 09 ..... Photos - front, rear & garden views
- 10 ..... Site photos
- 11 ..... Neighbouring precedents

#### Proposed

- 12 1:100 Ground floor plan
- 13 1:100 Loft floor plan
- 14 1:100 Roof plan
- 15 1:100 Elevations - front and rear
- 16 1:100 Elevations - sides
- 17 1:100 Perspective views


#### Approx. areas

Existing:

Site area	-	295	sq. meters.
Ground Floor	-	90	sq. meters.

#### Proposed:

Loft floor	-	38	sq. meters.
------------	---	----	-------------

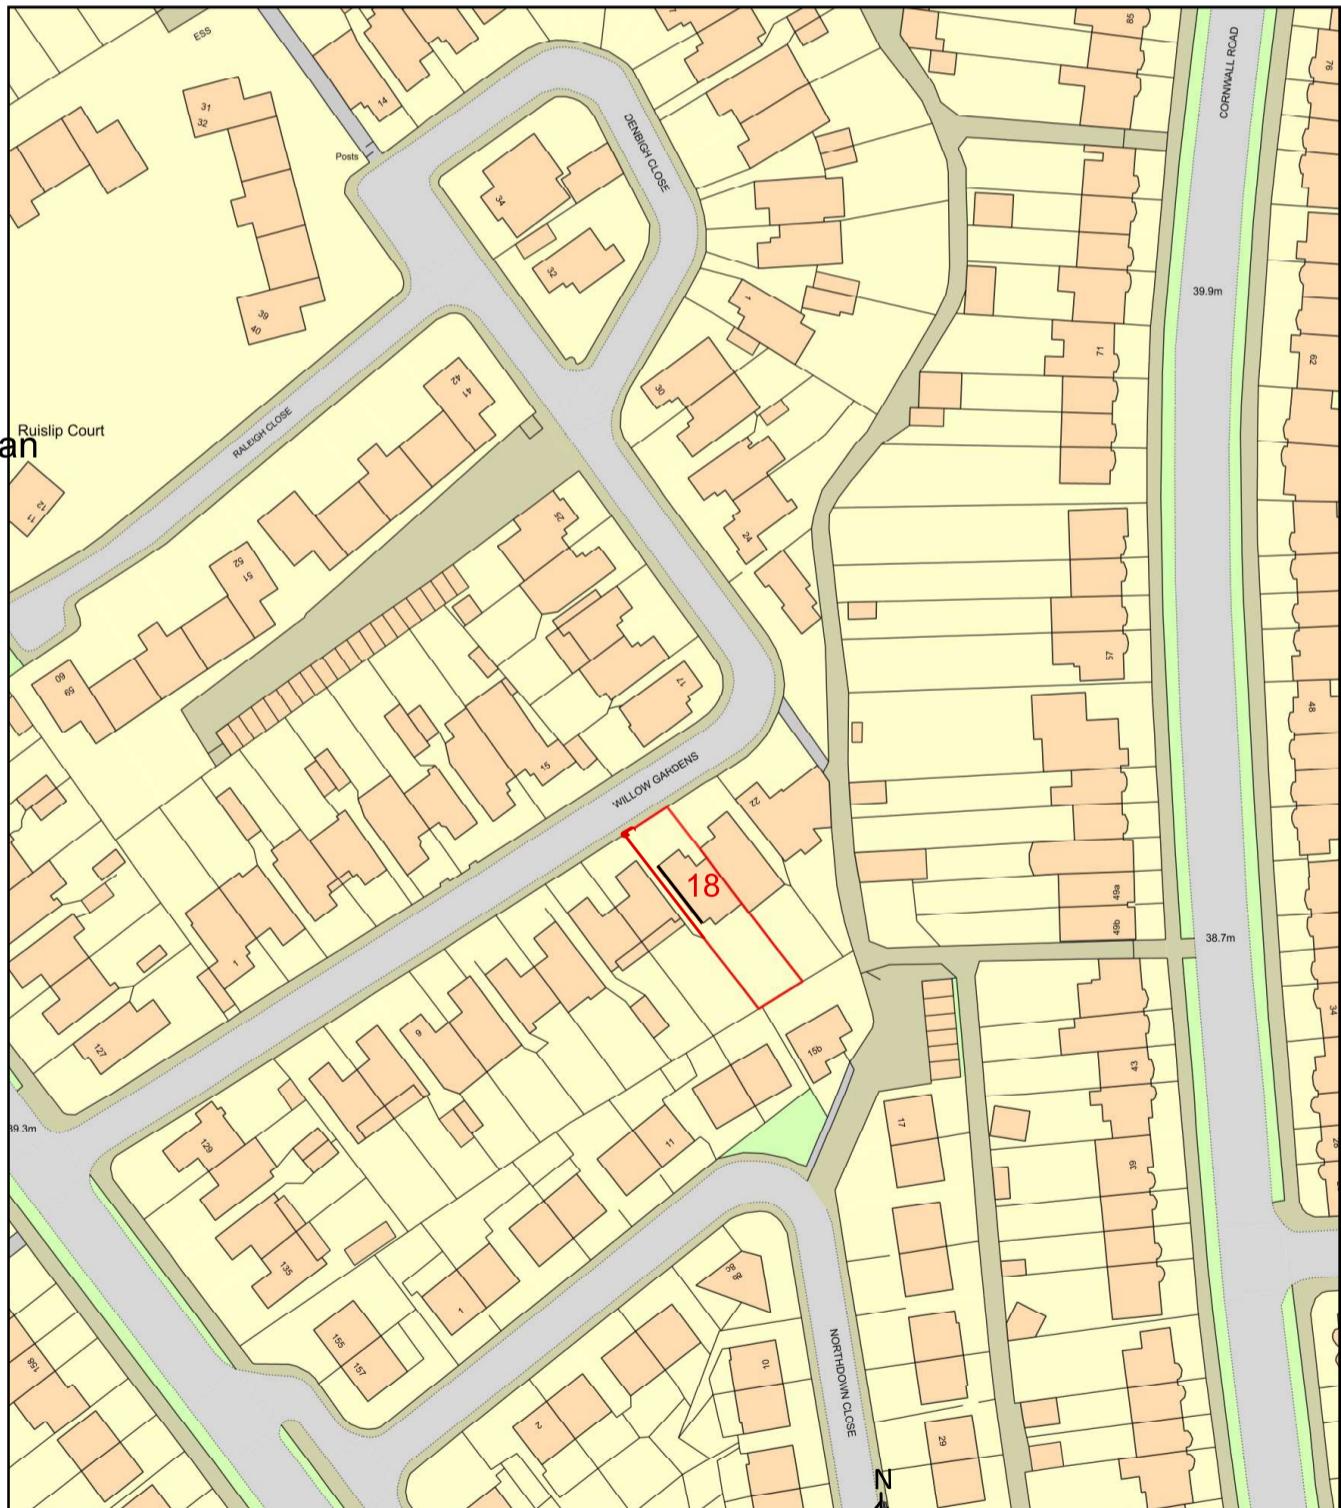

LOCATION PLAN

Site boundary  
shown in red

Purpose - Certificate of lawful development app

DRAWING TITLES  
&  
LOCATION PLAN

scale - 1 : 1250 @ A3

All dimensions to be checked on site.  
All omissions & discrepancies to be reported to the designer.

© SSK architects owns the copyright of this drawing which must not be reproduced in whole or part without the written permission.

PROJECT: 18 Willow Gardens,  
Ruislip, HA4 6JT DATE: 16/03/2021

DWG NO:

TITLE SHEET 01 REVISION: