



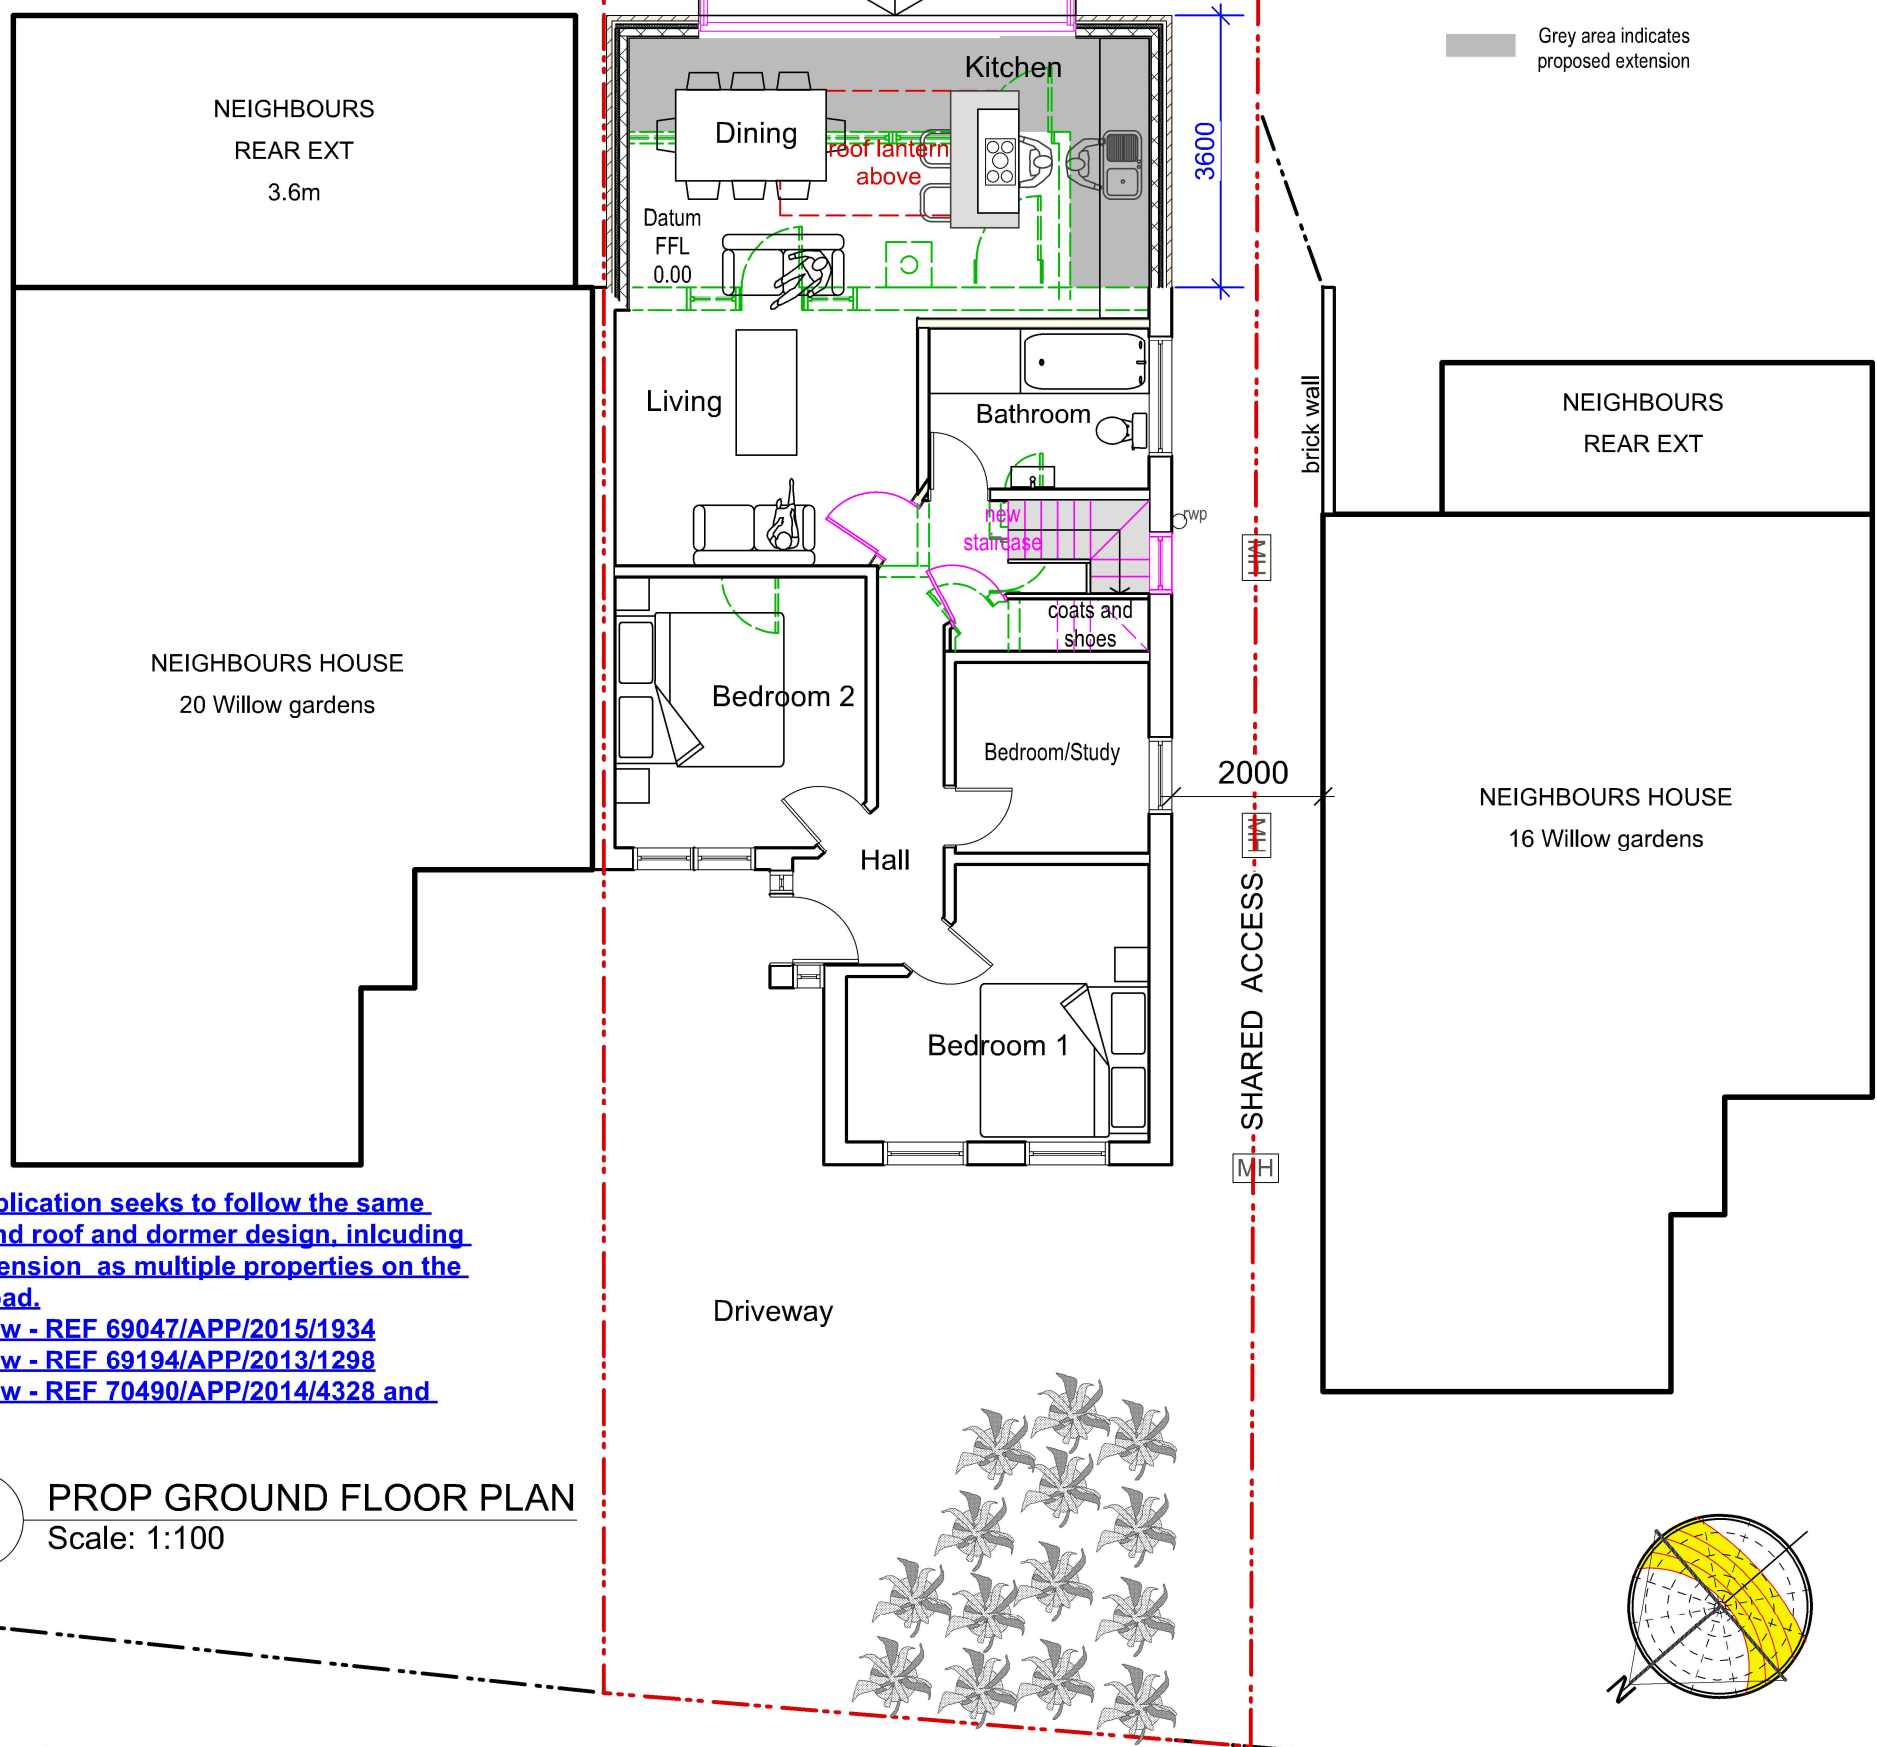

- Green dotted line indicates demolished walls
- Existing walls
- Proposed internal walls
- Proposed external walls
- Grey area indicates proposed extension

This application seeks to follow the same gable end roof and dormer design, including rear extension as multiple properties on the same road.
25 Willow - REF 69047/APP/2015/1934
21 Willow - REF 69194/APP/2013/1298
19 Willow - REF 70490/APP/2014/4328 and 4329

11 PROP GROUND FLOOR PLAN
Scale: 1:100

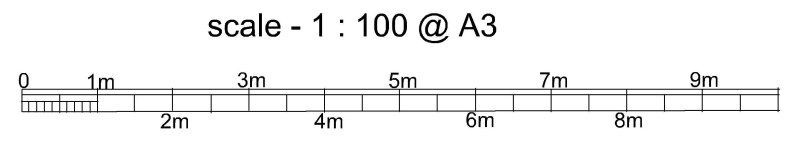

PROPOSED