


1:100
1:50
0 1 2 3 4 5 6 7 8 9 10 [m]
0 1 2 3 4 5 [m]

96


THESE DRAWINGS REMAIN COPYRIGHT OF KSBDC. NO PART OF THIS DRAWING MAY BE REPRODUCED WITHOUT PRIOR WRITTEN PERMISSION OF THE ORIGINATOR.

© COPYRIGHT

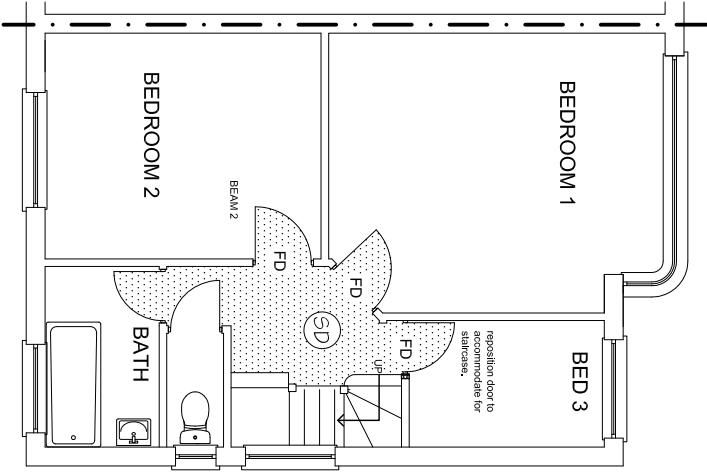


PROPOSED FIRST FLOOR PLAN

■ protected staircase as per Building Regulations Part B
HFSP Home Fire Safety Pack
FD 30 minute Fire Door
SD Smoke detector
HD Heat detector interlinked to smoke alarms to LD2 standard

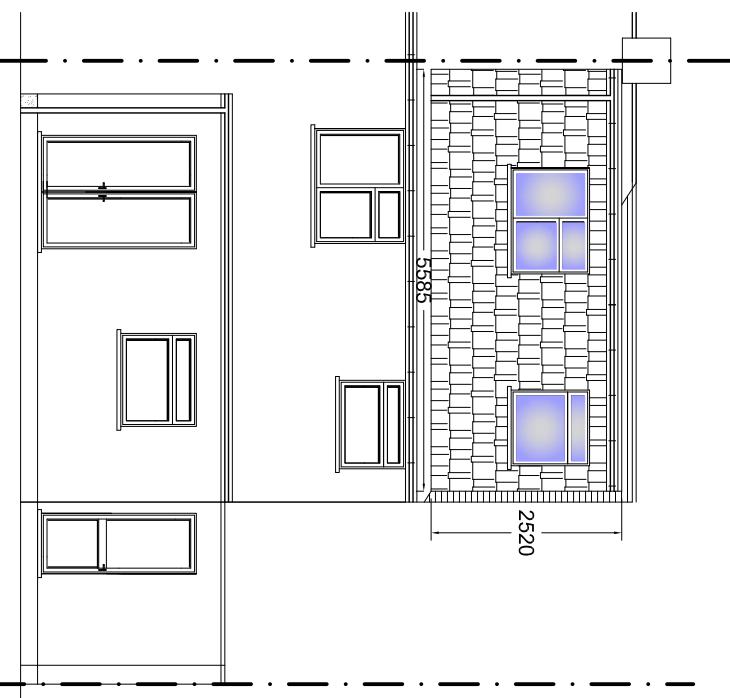


PROPOSED REAR ELEVATION

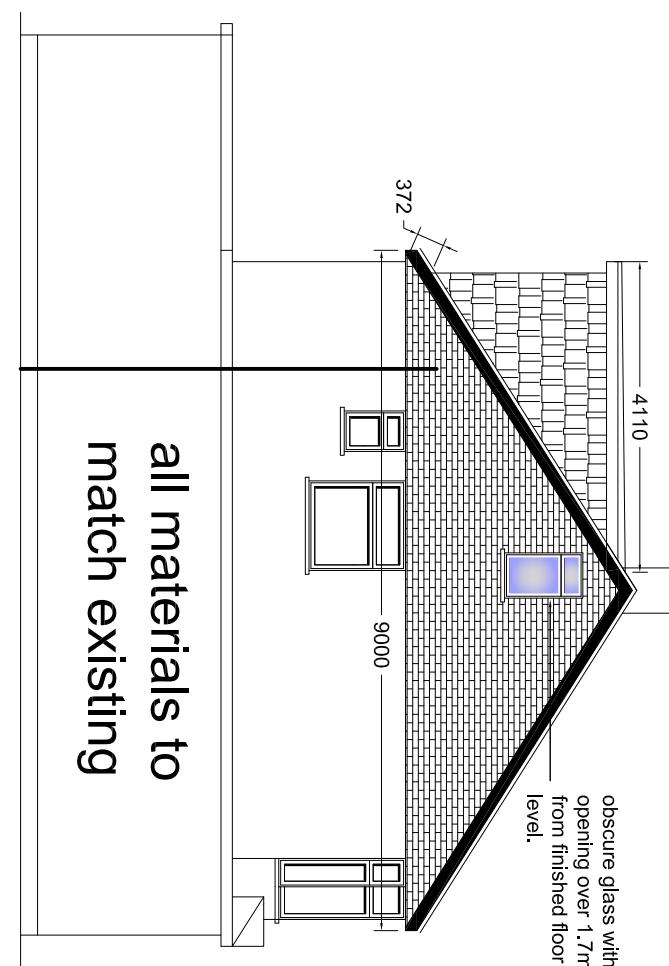


PROPOSED SIDE ELEVATION FROM 39 WARLEY ROAD


all materials to match existing

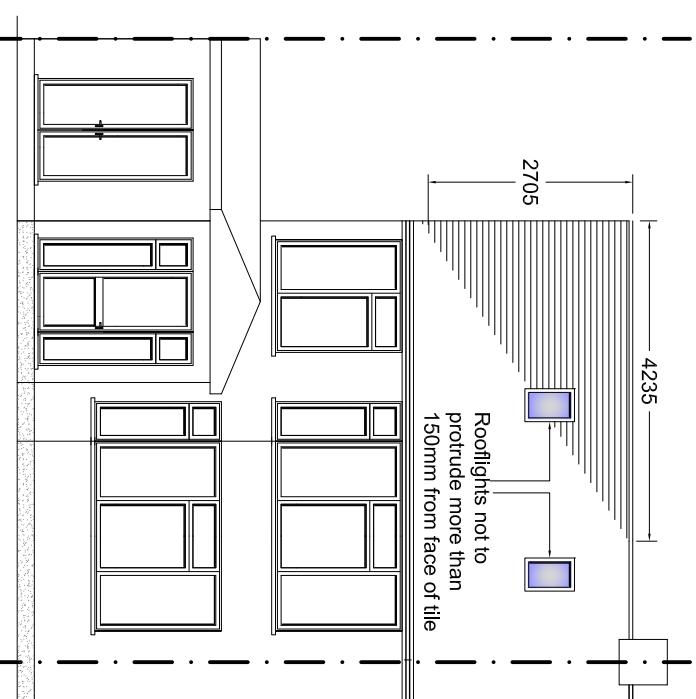

PROPOSED LOFT FLOOR PLAN

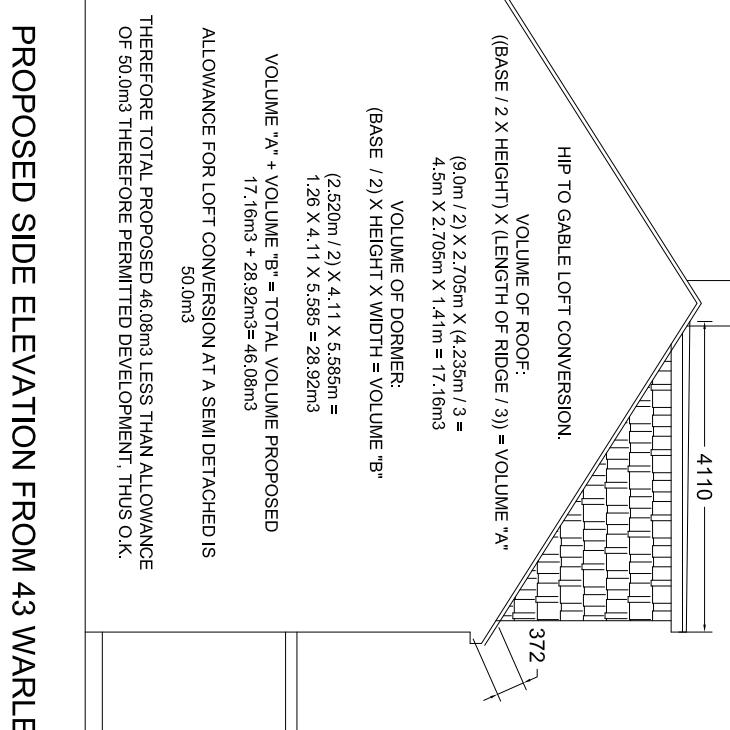

PROPOSED SIDE ELEVATION FROM 43 WARLEY ROAD

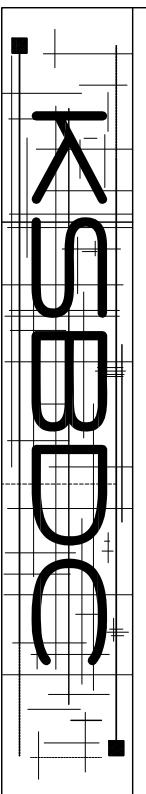

T: 07909 966061
E: info@ksbdc.co.uk
W: www.ksbdc.co.uk

Project: hip to gable loft conversion with rear dormer
At: 41 warley road, hayes, u04 0pz

Scale: 1:100 & 1:50 @ A3
Date: july 2022
Drawing No: pss458/-2a
Drawing Title: floor plan & elevations