


Existing Site Plan
1 : 200

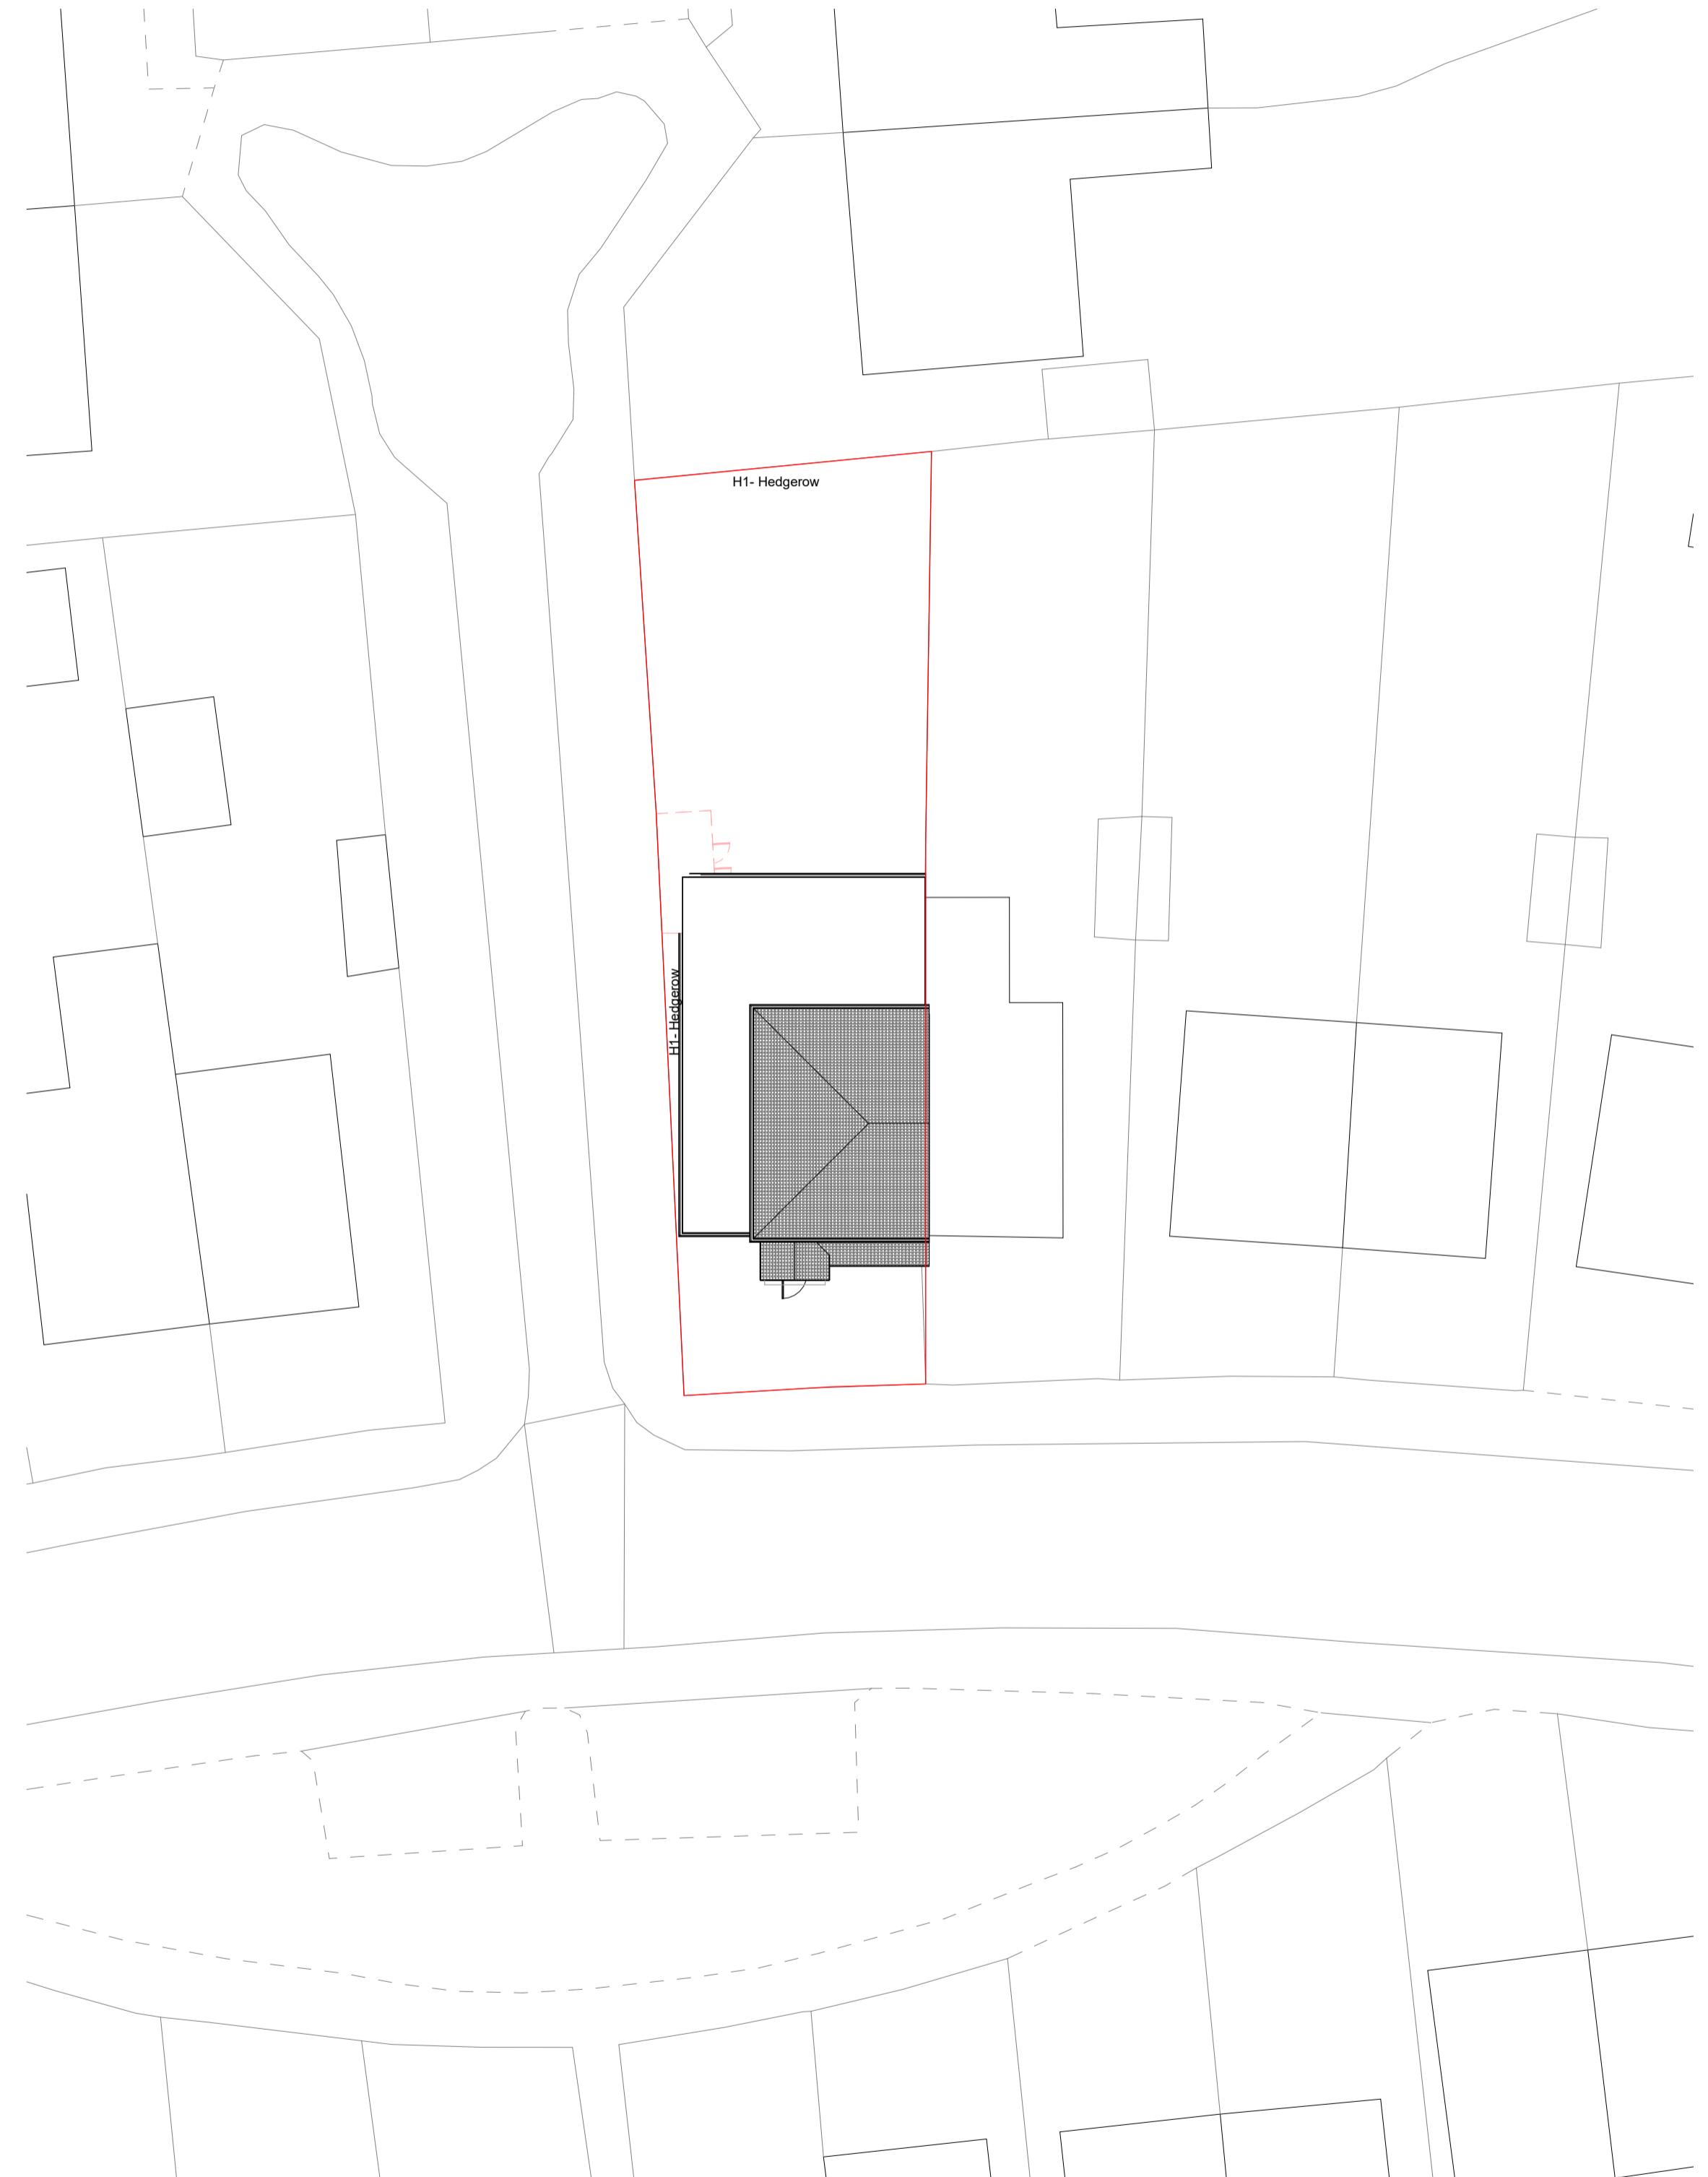

Proposed Site Plan
1 : 200

0 5 m 10 m

P1 | First issue EB | 31.01.2025
 Rev | Description Rev | Date
My Village Architect
 32 Junction Way
 BS16 9LA
 07510137964
 info@myvillagearchitect.co.uk
 Project Title:
90 St.Mary's Road
 Drawing Title:
Site Plan
 Drawn By: EB Date: 04/21/24
 Checked By: - Scale: 1:200@A1
 Drawing No: 2501 / 02 Rev: P1
 Status: PRELIMINARY