




Existing- Ground
1 : 100

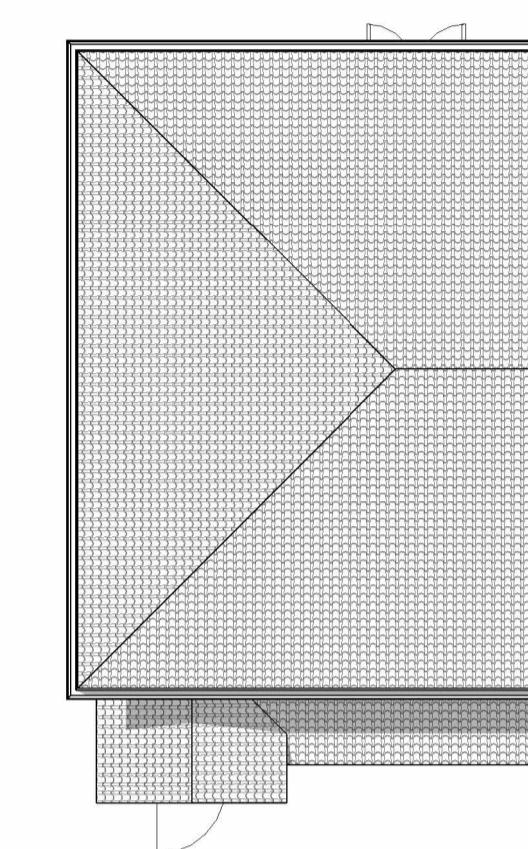

Existing- Roof
1 : 100

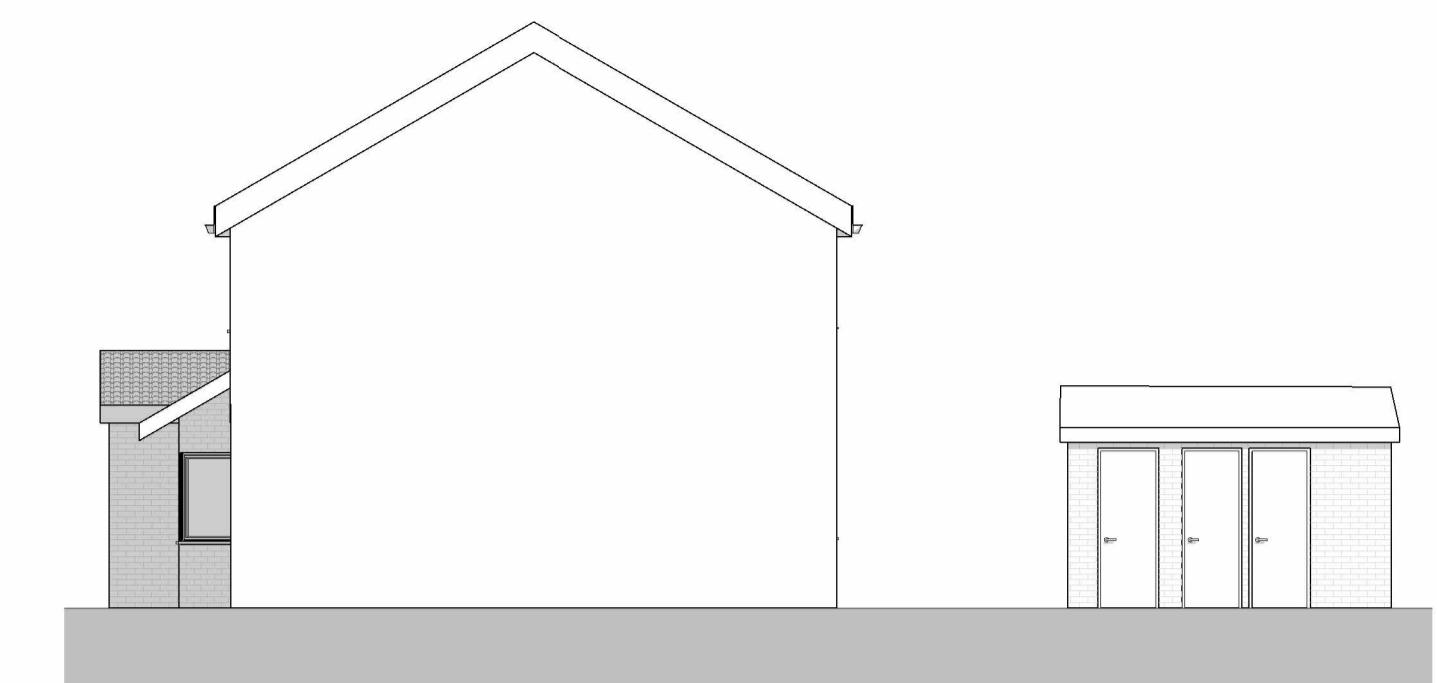


Existing Party Wall Elevation
1 : 100

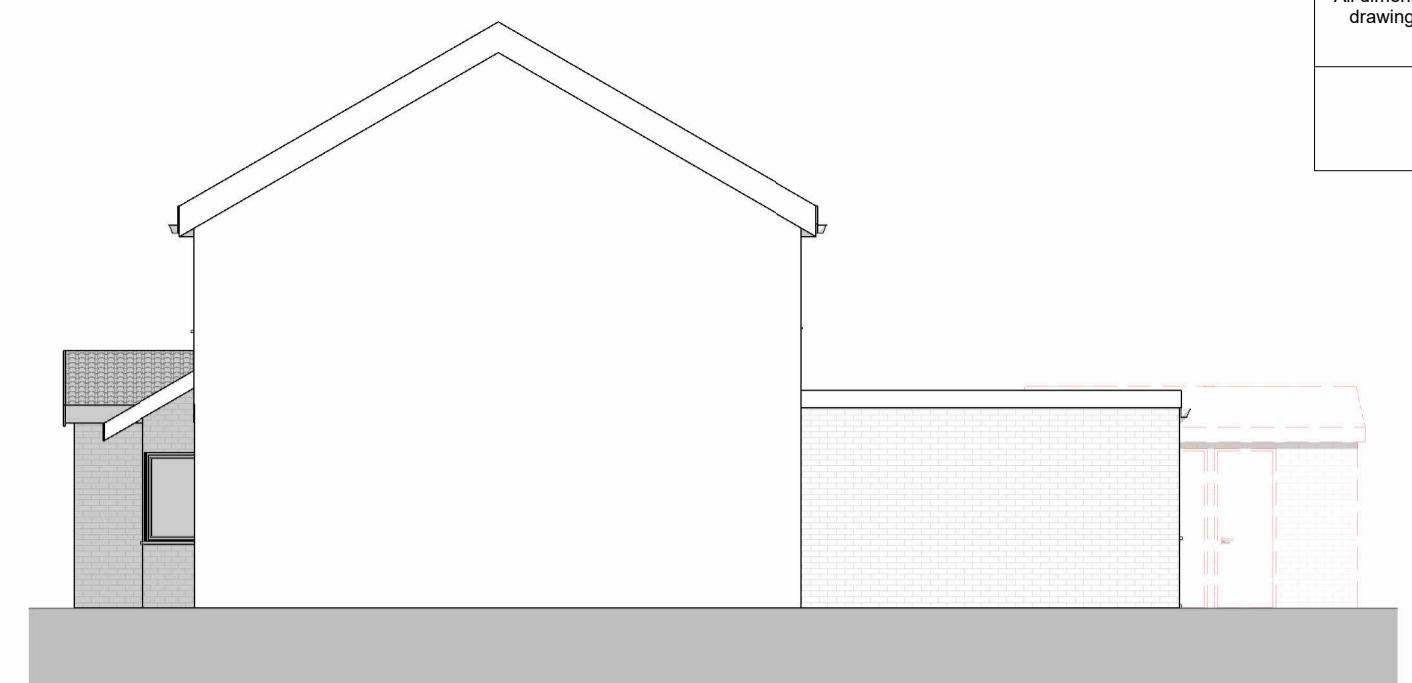


Proposed Party Wall Elevation
1 : 100




Existing Side Elevation
1 : 100

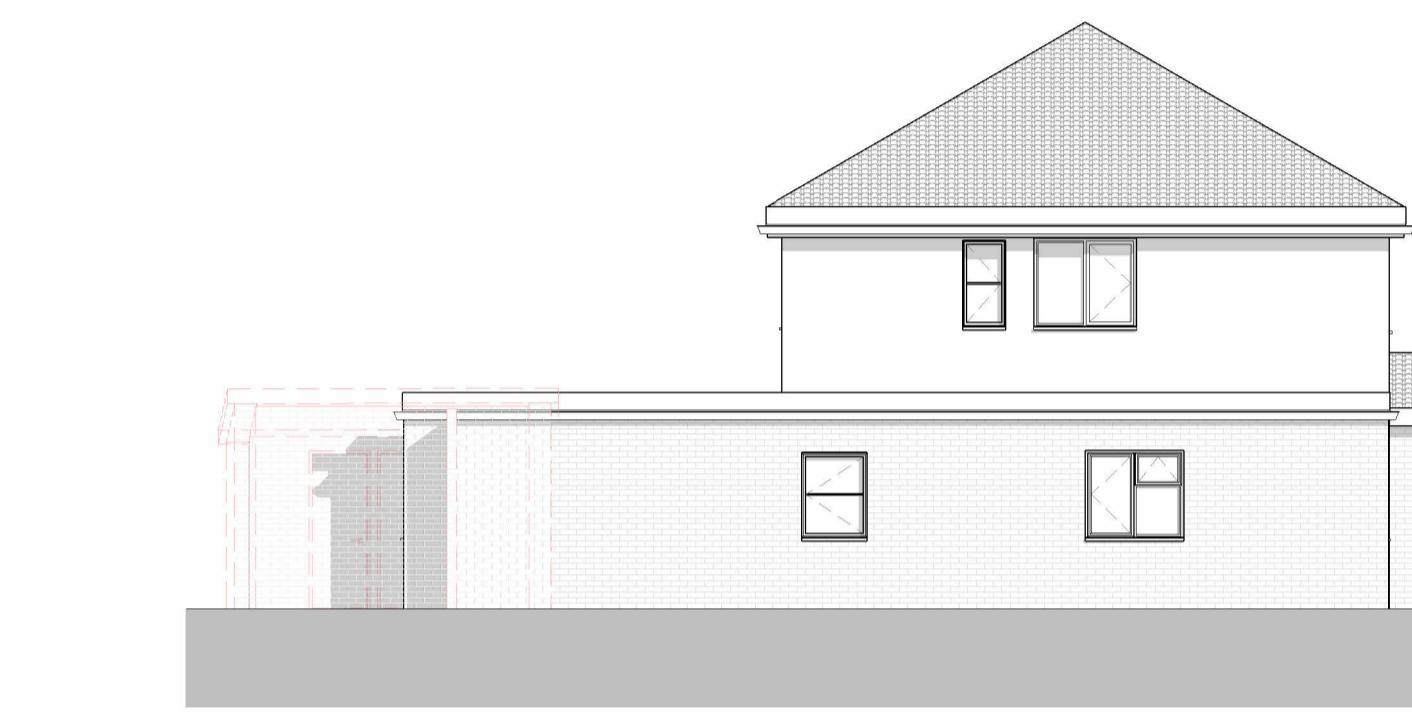

Proposed Side Elevation
1 : 100

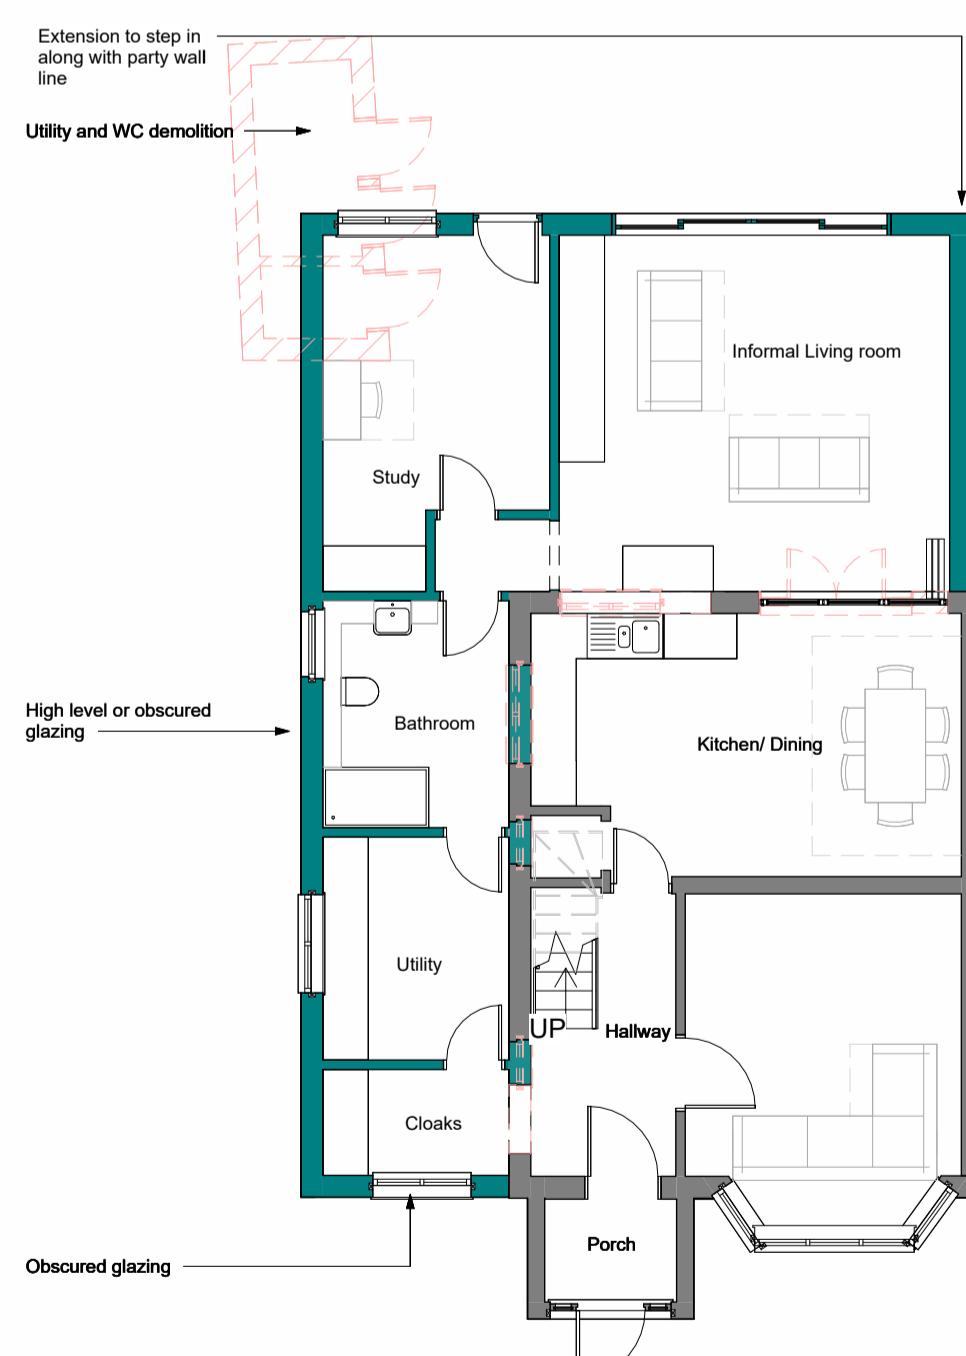

Proposed- Ground
1 : 100

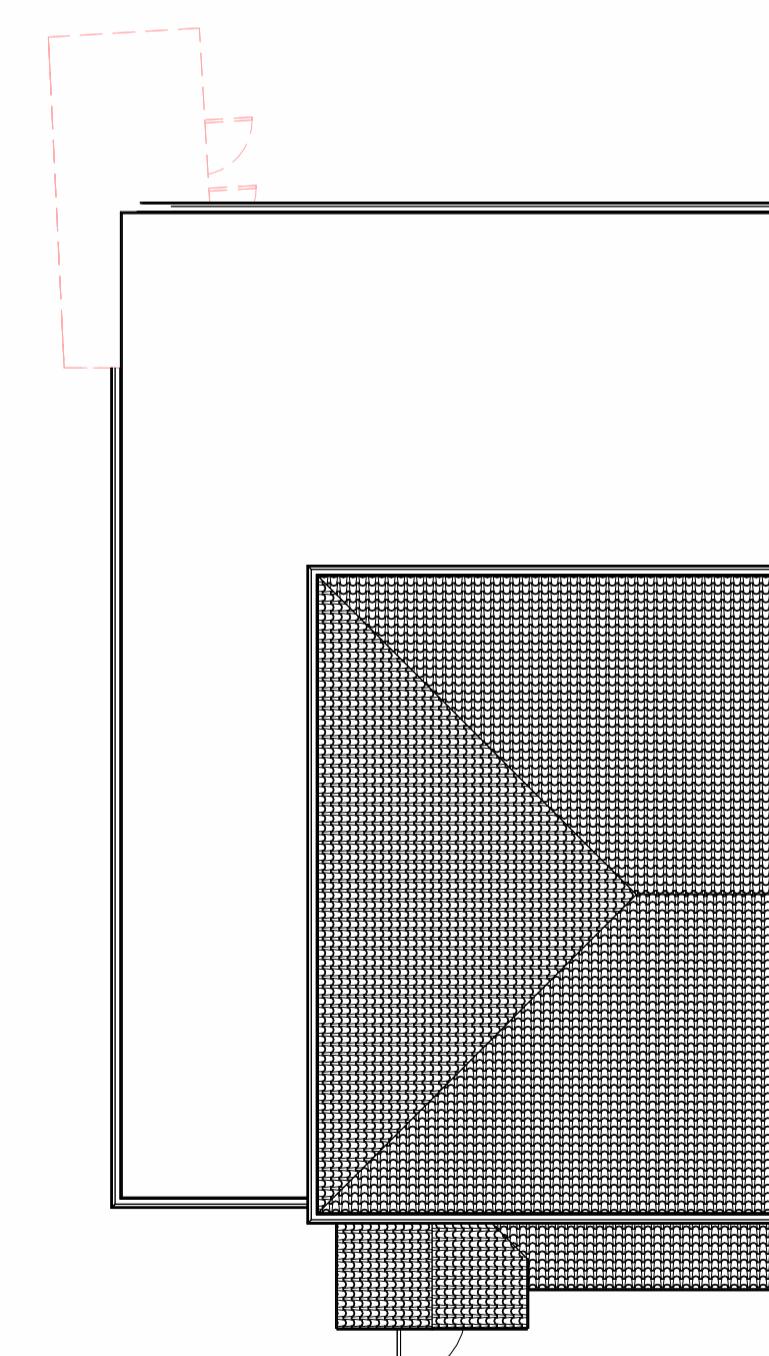

Proposed- Roof
1 : 100



Existing Rear Elevation
1 : 100



Proposed Rear Elevation
1 : 100



Existing Front Elevation
1 : 100



Proposed Front Elevation
1 : 100

My Village Architect
32 Junction Way
BS16 9LA
07510137964
info@myvillagearchitect.co.uk



Project Title:

90 St.Mary's Road

Drawing Title:

Combined Plans

Drawn By: EB Date: 04/21/24

Checked By: Scale: 1:100@A1

Drawing No: 2501 / 03 Rev: P1

Status: PRELIMINARY

0 5 m 10 m