




Existing Rear Elevation

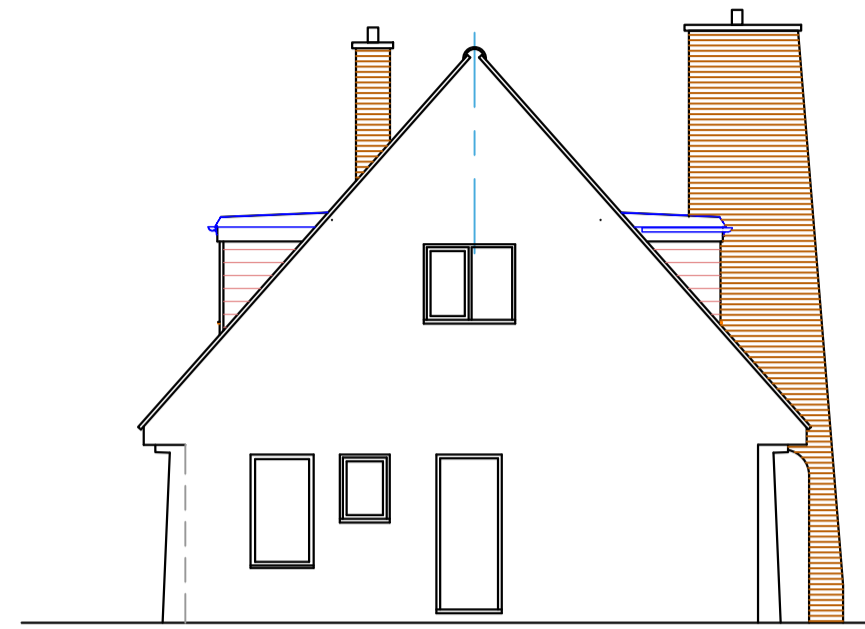


Existing Road Side Elevation

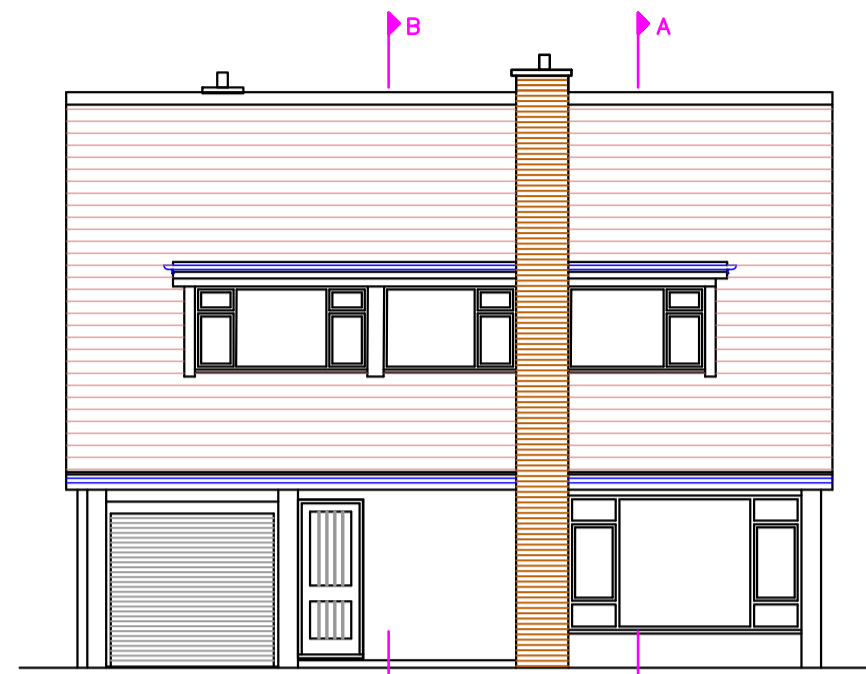


Existing Front Elevation

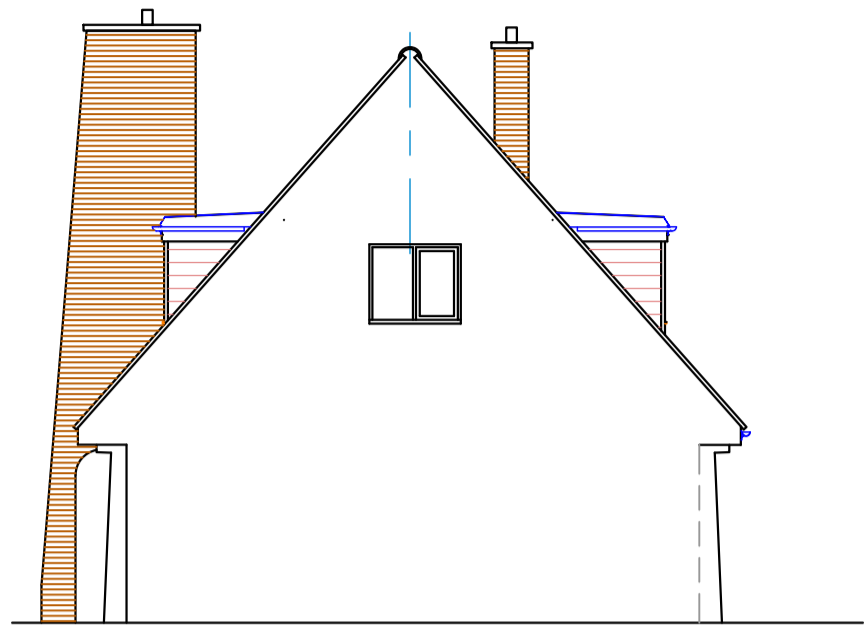


Existing Side Elevation

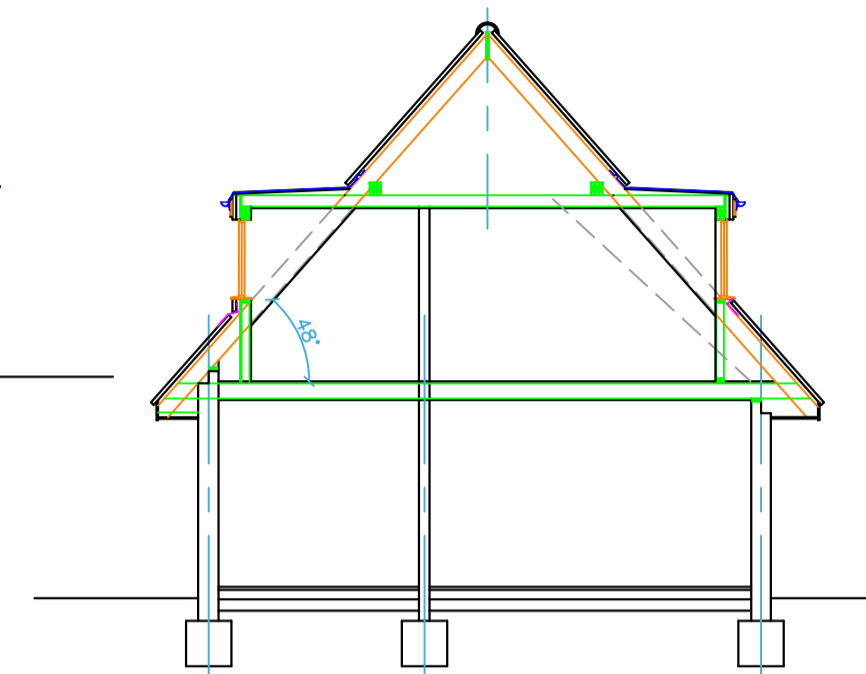


Section A-A

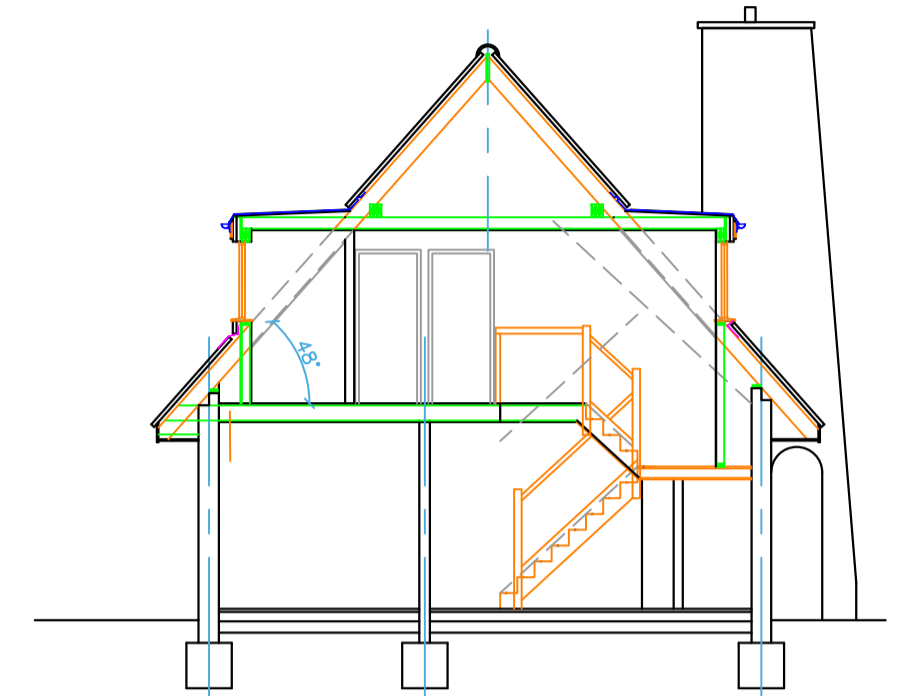

Stair Section B-B

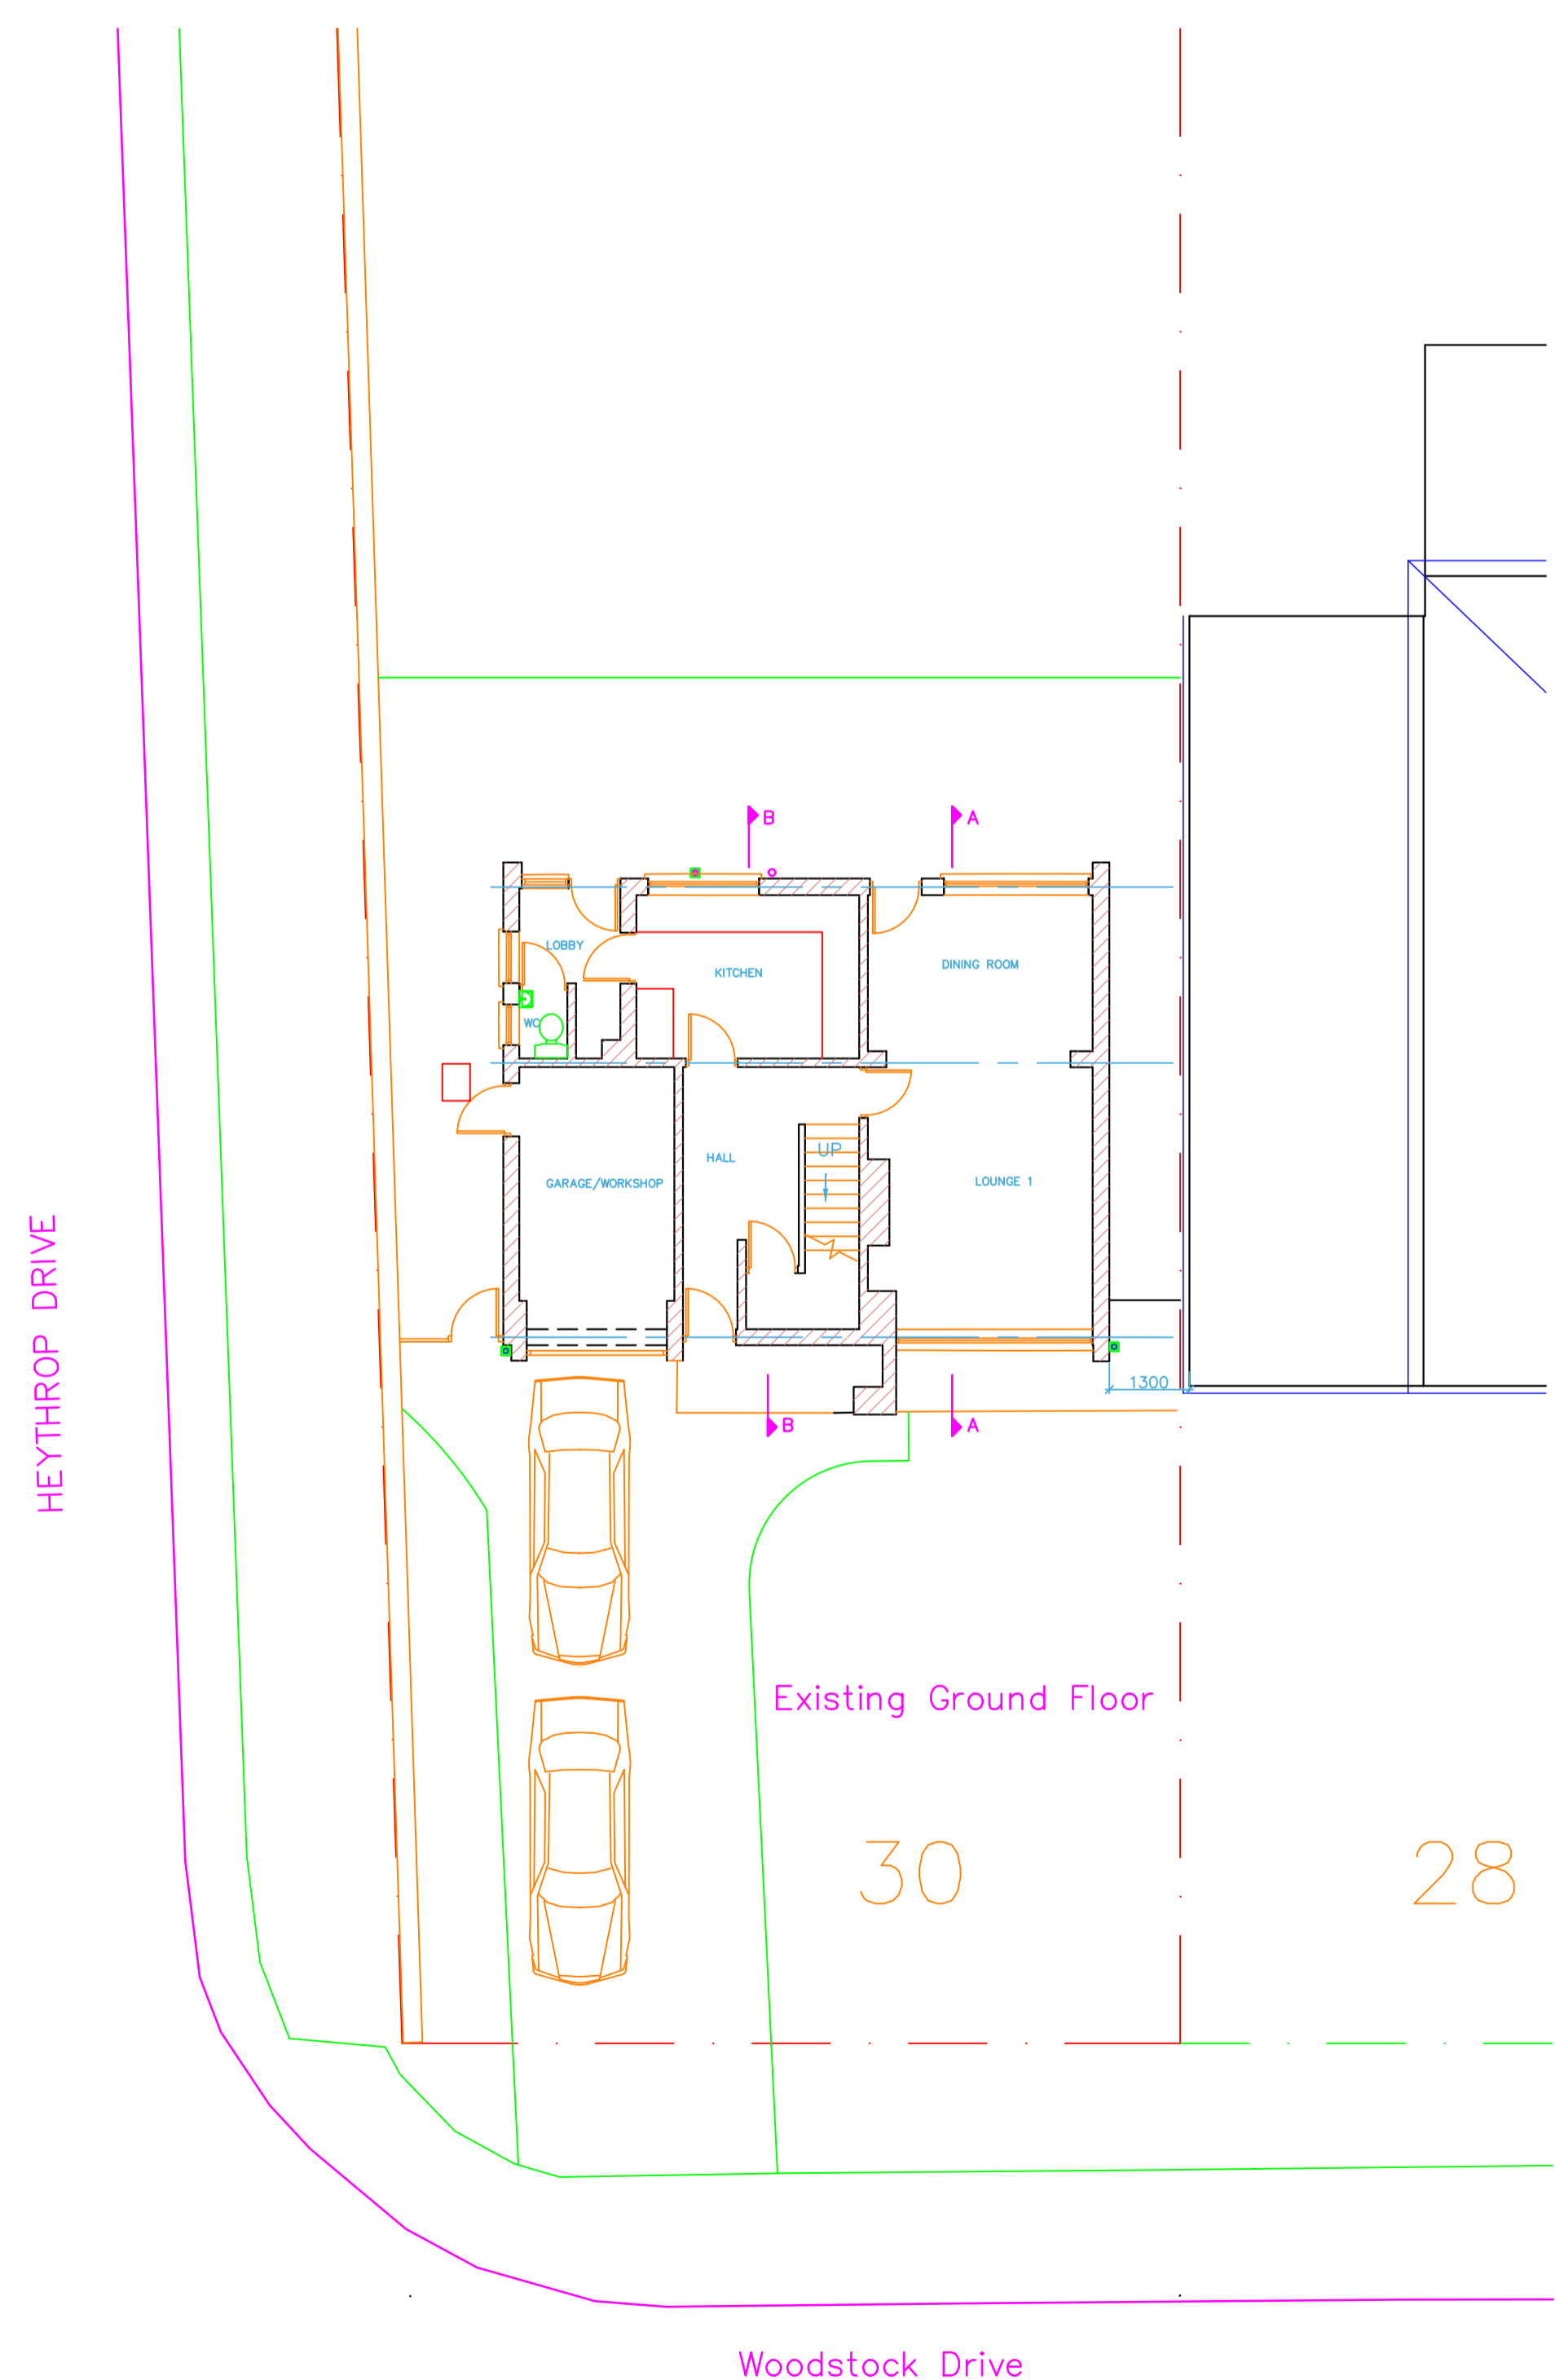


Existing Ground Floor

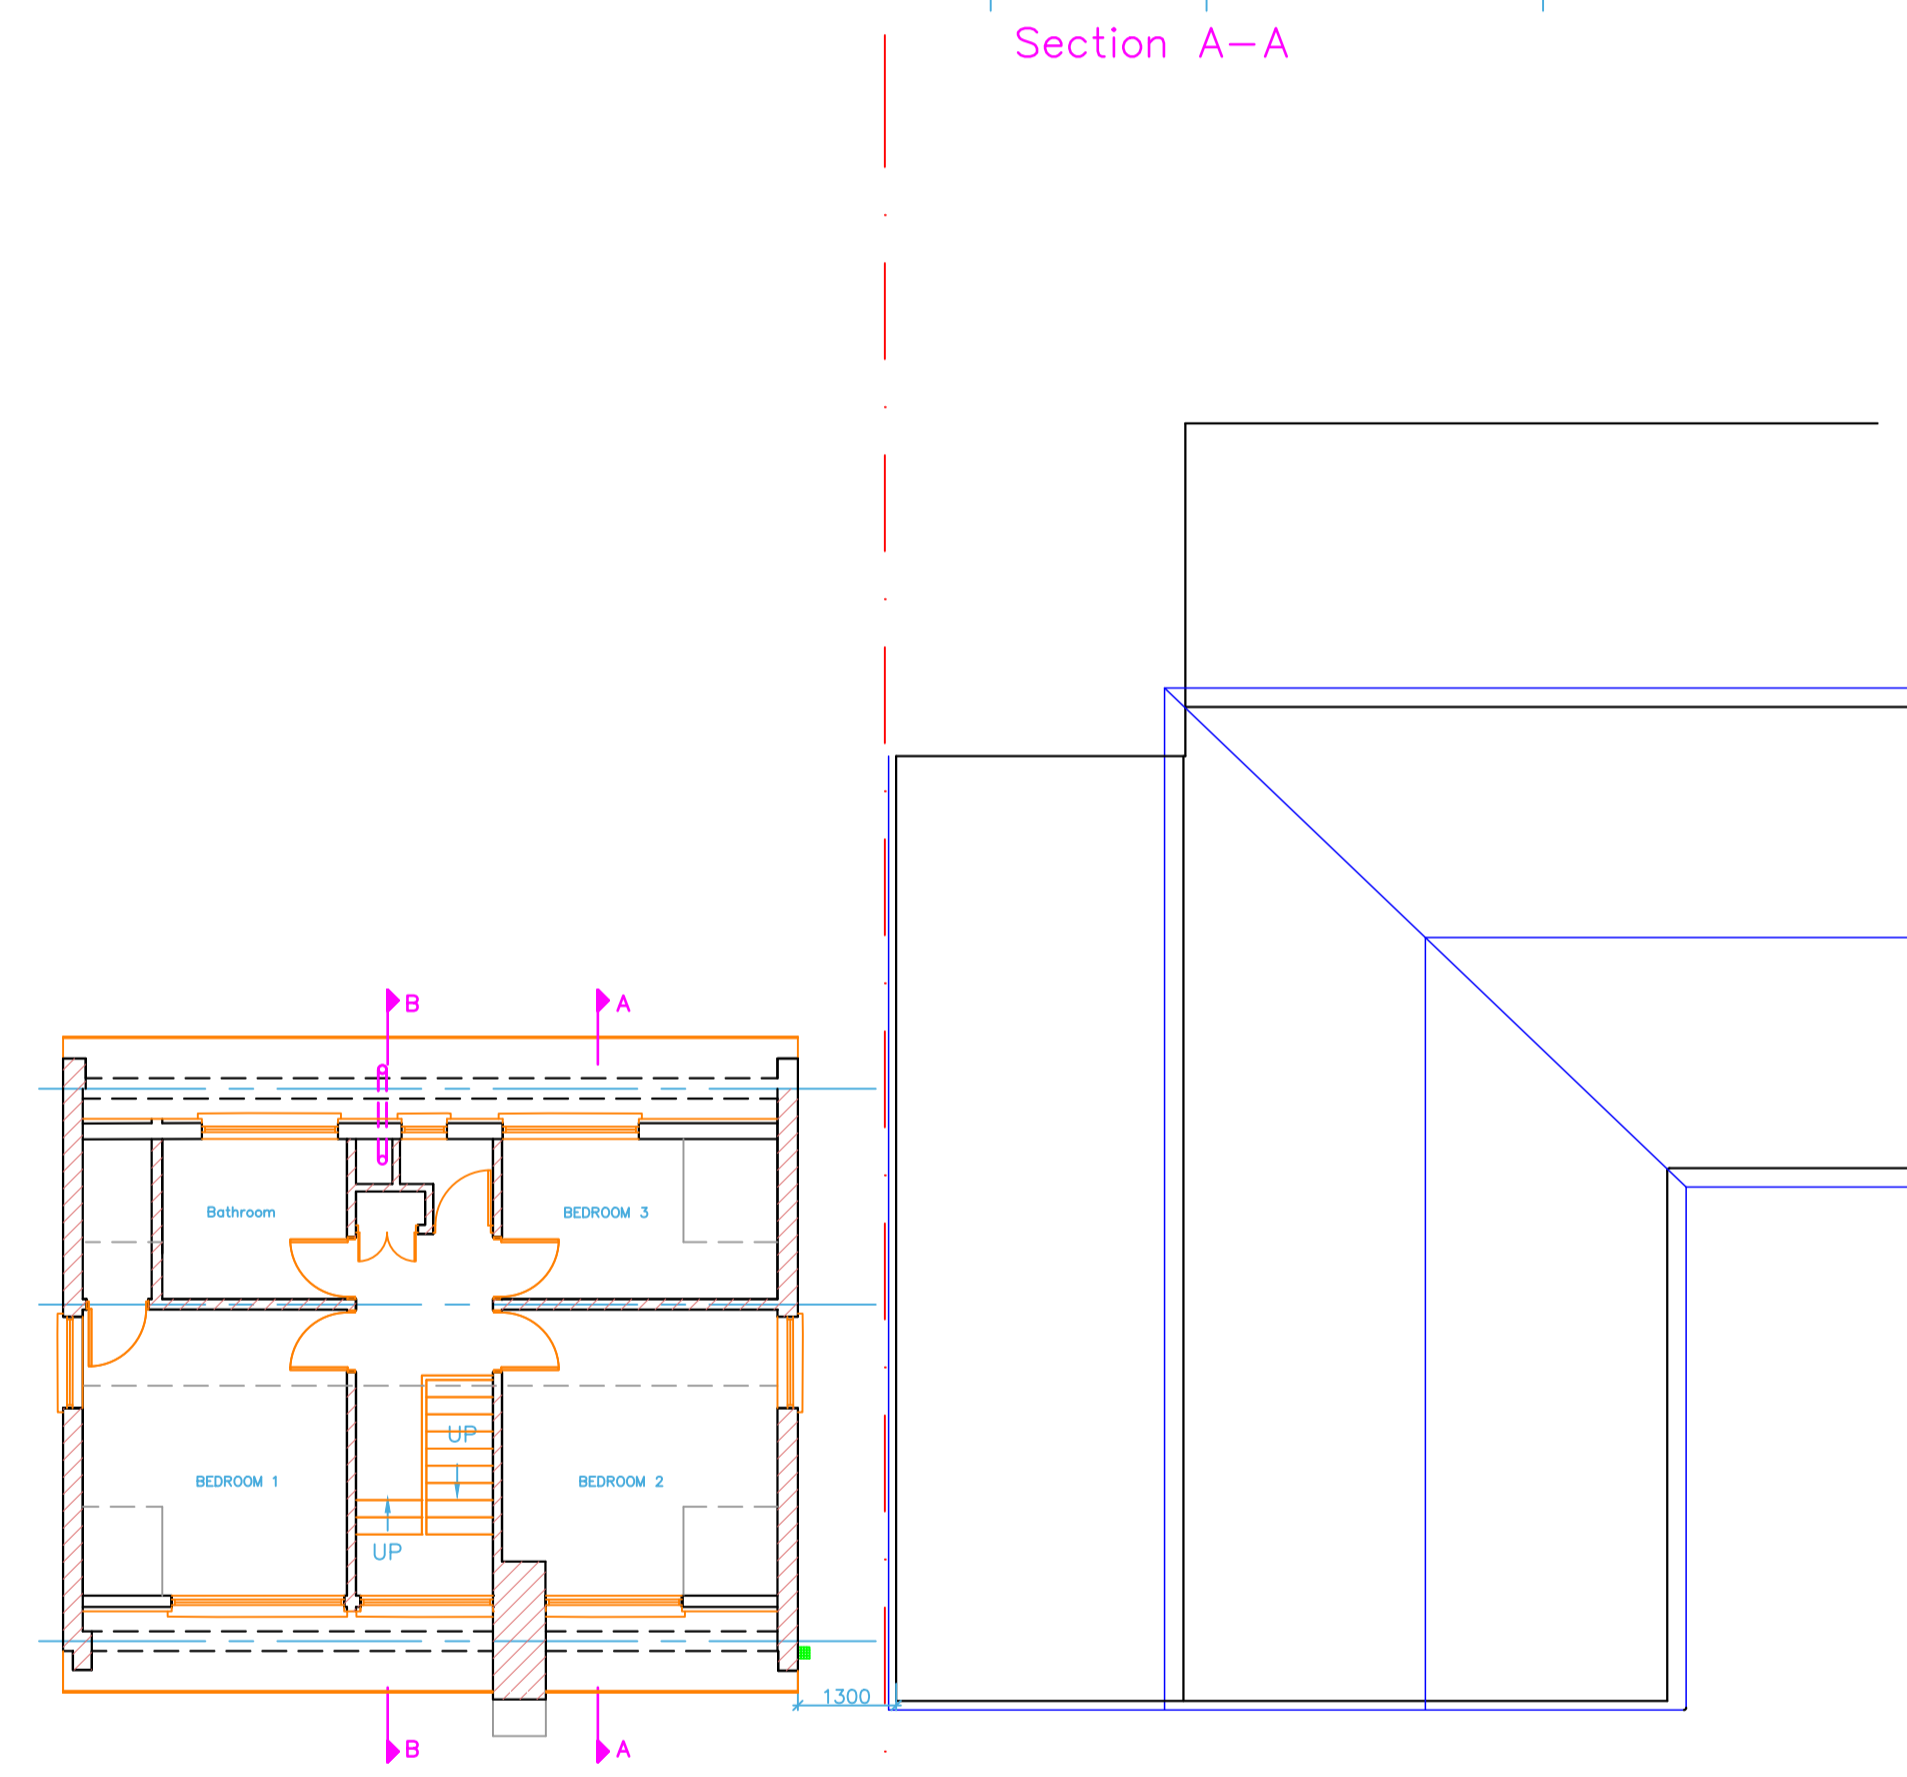

Existing First Floor

1. Do not scale from this drawing.
 2. All dimensions to be checked on site before ordering materials or commencing work.
 3. In case of discrepancies in drawings, calculations or details refer to TOWERS DRAWING SERVICES for clarification: Unilateral decisions by contractors will not be accepted.
 4. For any information not covered by these drawings refer to TOWERS DRAWING SERVICES for clarification: Unilateral decisions by contractors will not be accepted.
 5. The contractor must ensure that work is being carried out to the latest revisions of all the working drawings.
 6. It is the contractor's responsibility to inform the local authority before work commences on site, and at all prescribed stages of work. All to the District Surveyor's satisfaction.
 7. If work commences on site before full plans approval has been given, TOWERS DRAWING SERVICES accept no responsibility for any additional work or materials that the District Surveyor may require.
 8. This drawing and all copies produced therefrom remain the copyright and property of TOWERS DRAWING SERVICES. It may only be reproduced by TOWERS DRAWING SERVICES. All copies must be returned to TOWERS DRAWING SERVICES if demanded.
- By using this drawing the user and his or her employer signify their agreement of the above terms and conditions.

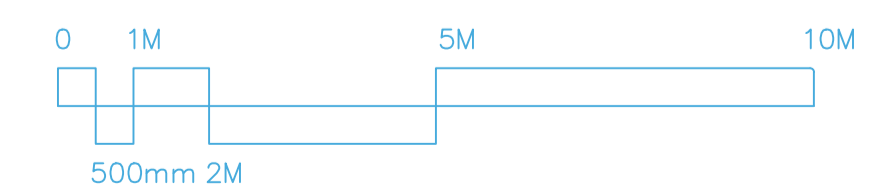

A	Mar 26	Title and Dwg No corrected
REV.	DATE	DESCRIPTION
JOB: 30 Woodstock Drive, Ickenham, UB10 8EG.		
TITLE: Existing Layouts		
DRG. No. 3401-01.		REV. A
SCALE: 1:100	© Copyright 2025	DRN. BY PDN
		DATE Nov 25
		CHECKED
		DATE
TOWERS DRAWING SERVICES. 5 Priory Close, Denham Bucks. UB9 5AT. 07783 882020.		