


Proposed Rear Elevation




Proposed Road Side Elevation



Proposed Front Elevation

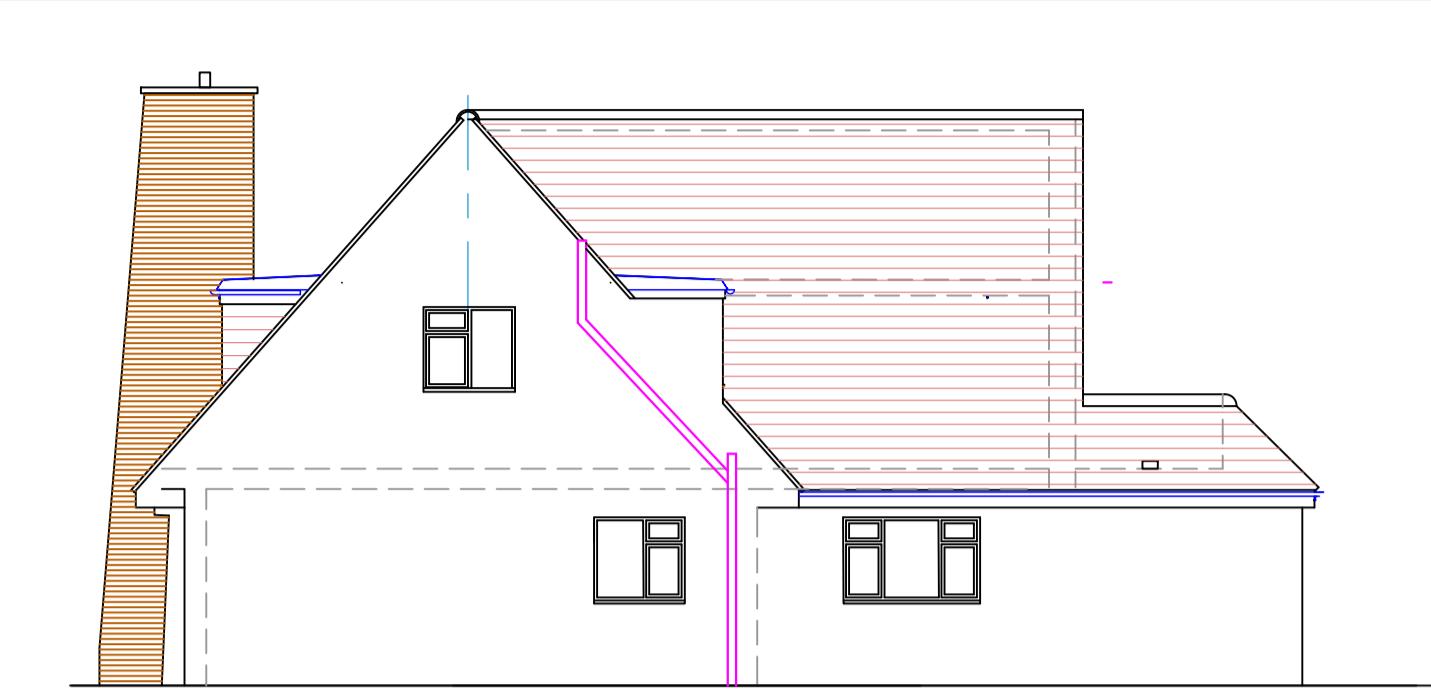


Proposed Side Elevation

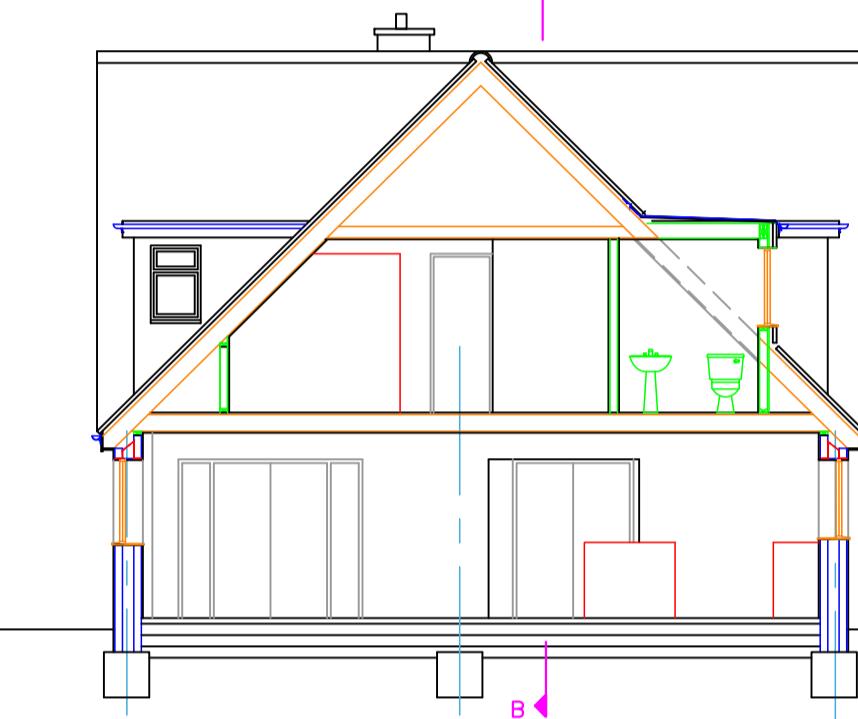

Section C-C


HEYTHROP DRIVE

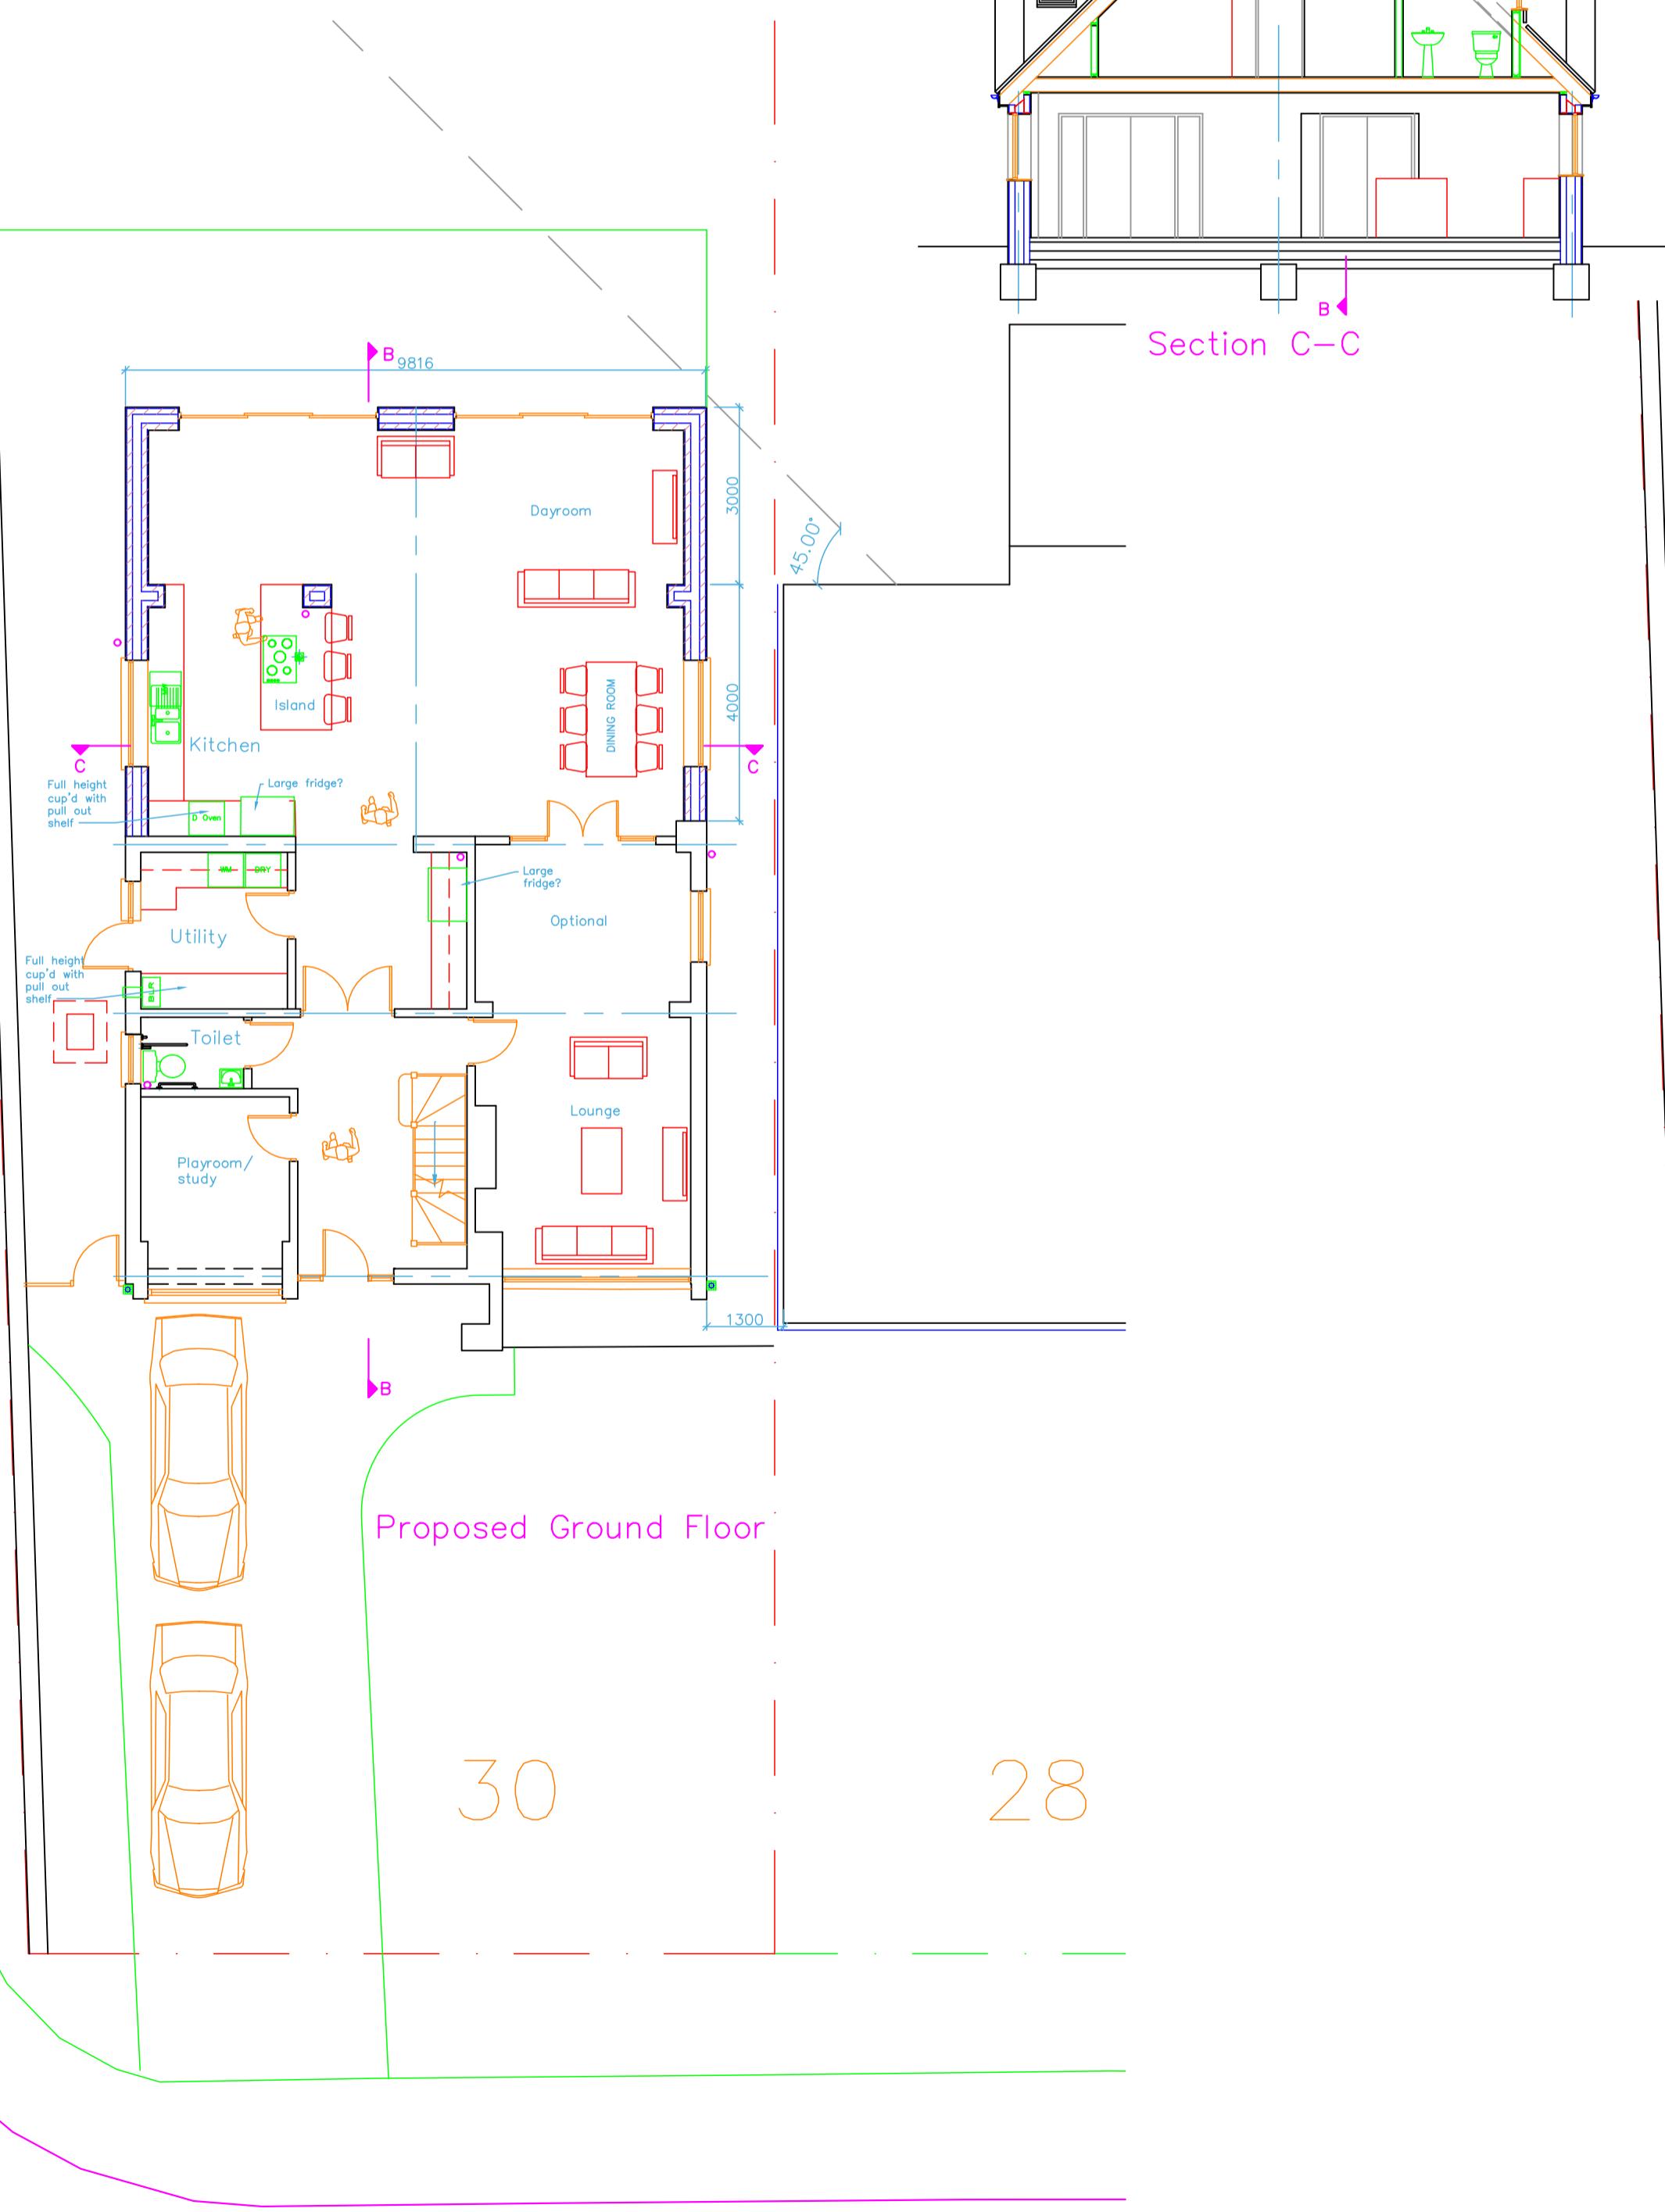

30

28


Woodstock Drive

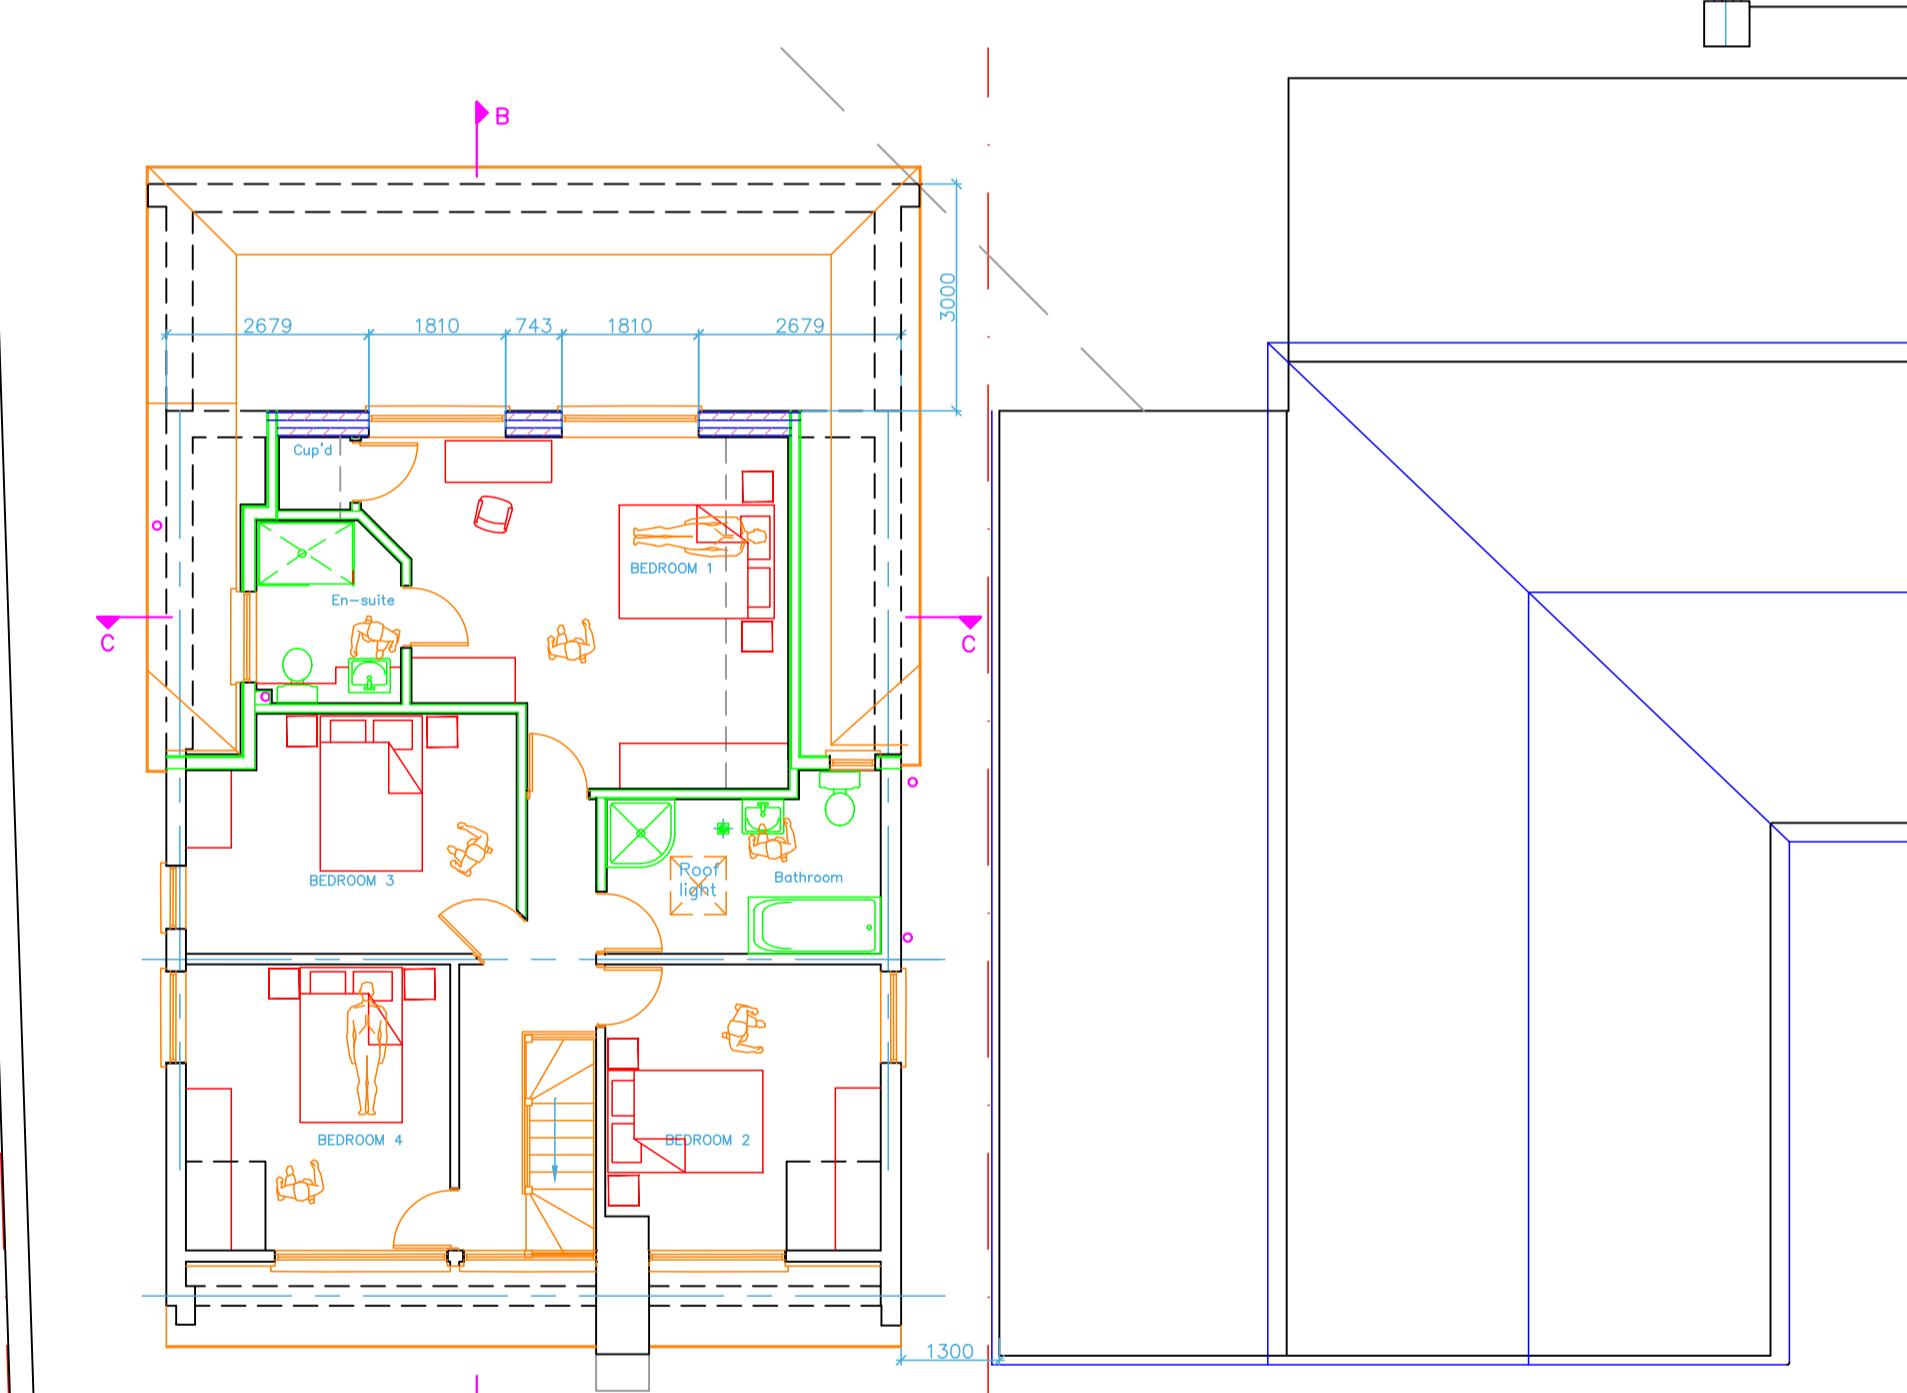

Proposed First Floor

30

28

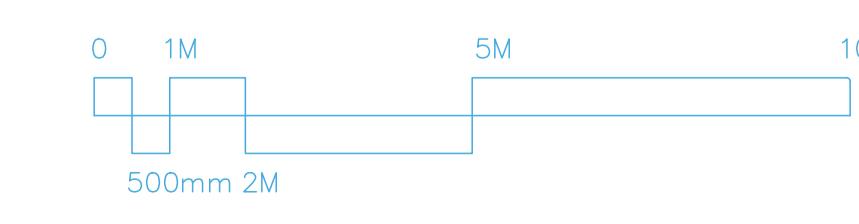

1. Do not scale from this drawing.
2. All dimensions to be checked on site before ordering materials or commencing work.
3. In case of discrepancies in drawings, calculations or details refer to TOWERS DRAWING SERVICES for clarification: Unilateral decisions by contractors will not be accepted.
4. For any information not covered by these drawings refer to TOWERS DRAWING SERVICES, for clarification: Unilateral decisions by contractors will not be accepted.
5. The contractor must ensure that work is being carried out to the latest revisions of all the working drawings.
6. It is the contractors responsibility to inform the local authority before work commences on site and of all prescribed stages of work. All to the District Surveyor's satisfaction.
7. If work commences on site before full planning approval has been given, TOWERS DRAWING SERVICES accept no responsibility for any additional work or materials that the District Surveyor may require.
8. This drawing and all copies produced therefrom remain the copyright and property of TOWERS DRAWING SERVICES it may only be reproduced by TOWERS DRAWING SERVICES all copies must be returned to TOWERS DRAWING SERVICES if demanded.

By using this drawing the user and his or her employer signify their agreement of the above terms and conditions.

REV.	DATE	DESCRIPTION
------	------	-------------

JOB 30 Woodstock Drive,
Ickenham, UB10 8EG.

TITLE
Proposed Layouts

DRG. No. 3401-02. REV.

SCALE 1:100 ©Copyright 2025 DRN. BY PDN
DATE Nov 25
CHECKED
DATE

TOWERS DRAWING SERVICES.
5 Priory Close, Denham
Bucks. UB9 5AT.
07783 882020.