


1. Do not scale from this drawing.
  2. All dimensions to be checked on site before ordering materials or commencing work.
  3. In case of discrepancies in drawings, calculations or details refer to TOWERS DRAWING SERVICES for clarification: Unilateral decisions by contractors will not be accepted.
  4. For any information not covered by these drawings refer to TOWERS DRAWING SERVICES, for clarification: Unilateral decisions by contractors will not be accepted.
  5. The contractor must ensure that work is being carried out to the latest revisions of all the working drawings.
  6. It is the contractors responsibility to inform the local authority before work commences on site, and at all prescribed stages of work. All to the District Surveyors satisfaction.
  7. If work commences on site before full plans approval has been given, TOWERS DRAWING SERVICES accept no responsibility for any additional work or materials that the District Surveyor may require.
  8. This drawing and all copies produced there from remain the copyright and property of TOWERS DRAWING SERVICES it may only be reproduced by TOWERS DRAWING SERVICES all copies must be returned to TOWERS DRAWING SERVICES if demanded.
- By using this drawing the user and his or her employer signify their agreement of the above terms and conditions.

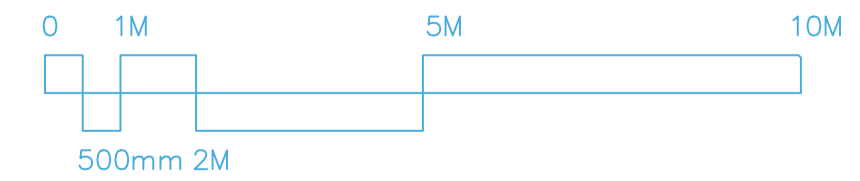

REV.	DATE	DESCRIPTION
A	Mar 26	Rear ridge lowered on side street scene from HEYTHROP DRIVE
<b>JOB</b> 30 Woodstock Drive, Ickenham, UB10 8EG.		
<b>TITLE</b> Proposed Street Scene & Site planting Layout		
DRG. No. 3401-04.		REV. A
SCALE: 1:100	©Copyright 2025	DRN. BY PDN
	CHECKED	DATE Nov 25
	DATE	
<b>TOWERS DRAWING SERVICES.</b> 5 Priory Close, Denham Bucks. UB9 5AT. 07783 882020.		