



**Existing Ground Floor Plan (Part)**

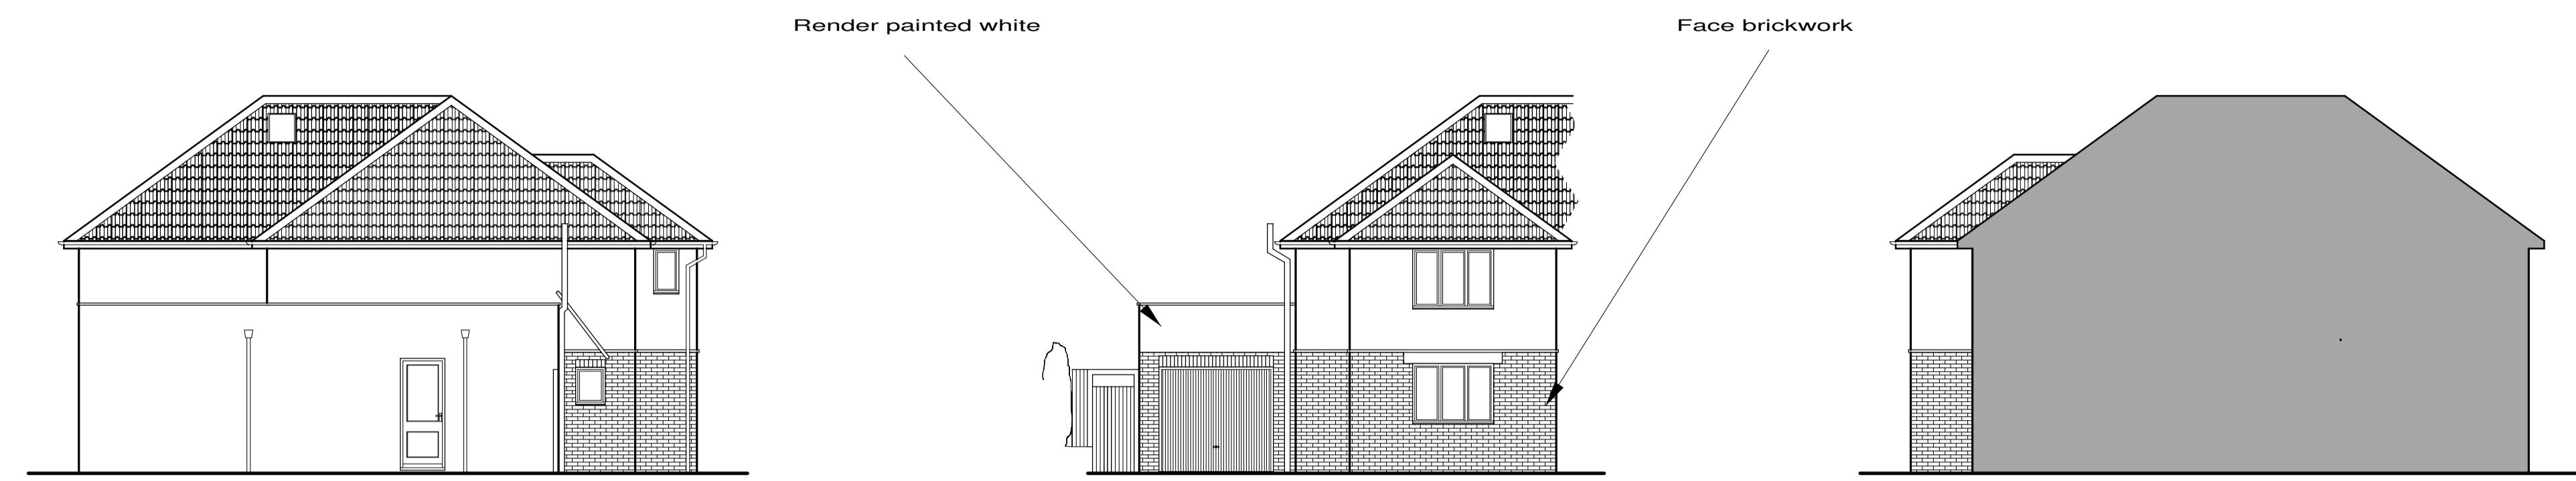

**Existing Left Side Elevation**

**Existing Front Elevation**

**Existing Right Side Elevation**

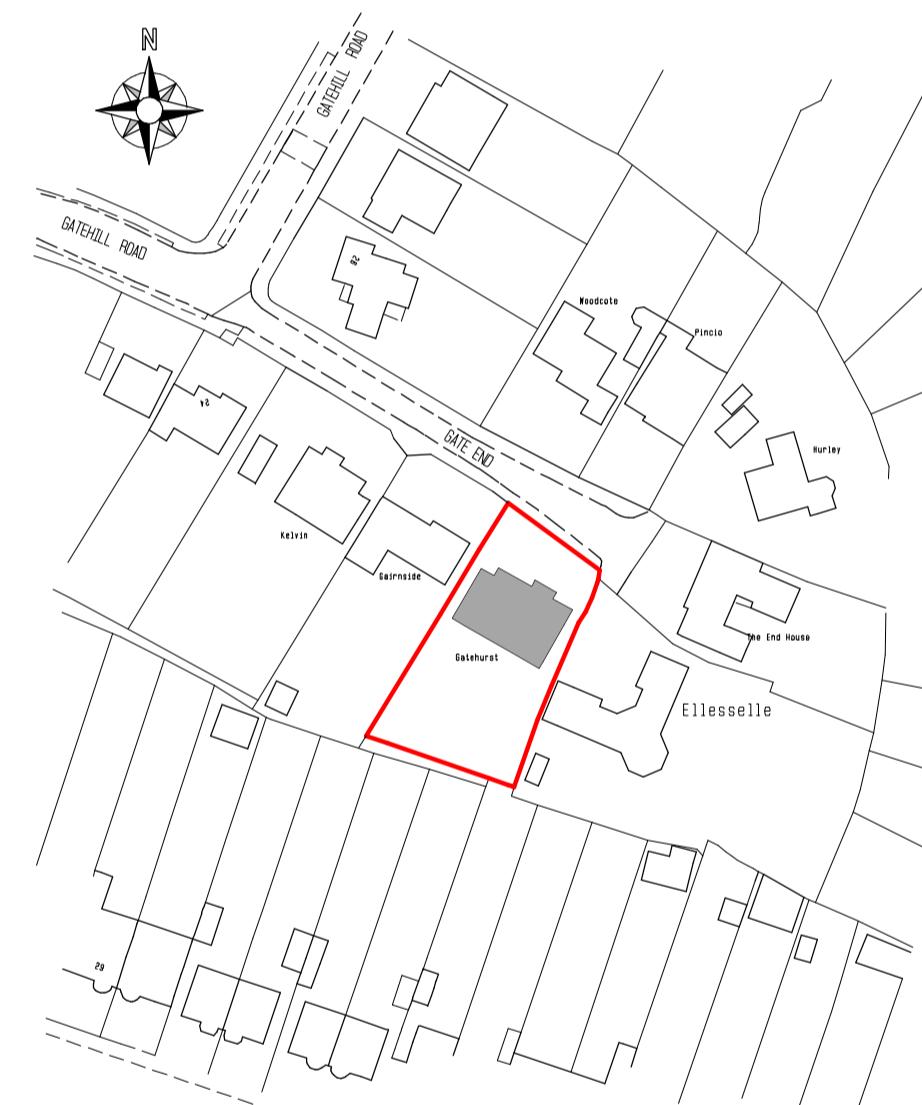

**Location Plan**

Crown Copyright,  
All rights reserved,  
Licence No ES100004406  
Scale 1/1250

These plans have been produced to a recognized scale and a standard paper size, both shown in the title block. If you have received this drawing as a pdf or similar file type, please check when printing that you have an accurately sized drawing using the scale bar provided.

0 1m 2m 3m 4m 5m 6m 7m 8m 9m 10m  
1/50 Bar Scale

0 1m 2m 3m 4m 5m 6m 7m 8m 9m 10m  
1/100 Bar Scale

0 25 50 75 100 125  
1/1250 Bar Scale

Revision :		
Site	Gatehurst, Gate End, Northwood, London, HA6 3QG.	
Client	Mr J Aaron	
Detail	Existing Plan	
Scale	1/50 1/100	Drawing Number
Date	24/01/24	5025/ 1
Drawn by	JAS	Size A1
<b>F.J. Thompson &amp; Co</b>		
 Tel 01923 720277 www.fjthompson.co.uk email: surveys@fjthompson.co.uk		
Unit 4, 80 High Street, Egham, Surrey, TW20 9HE.		