




Existing Ground Floor Plan (Part)

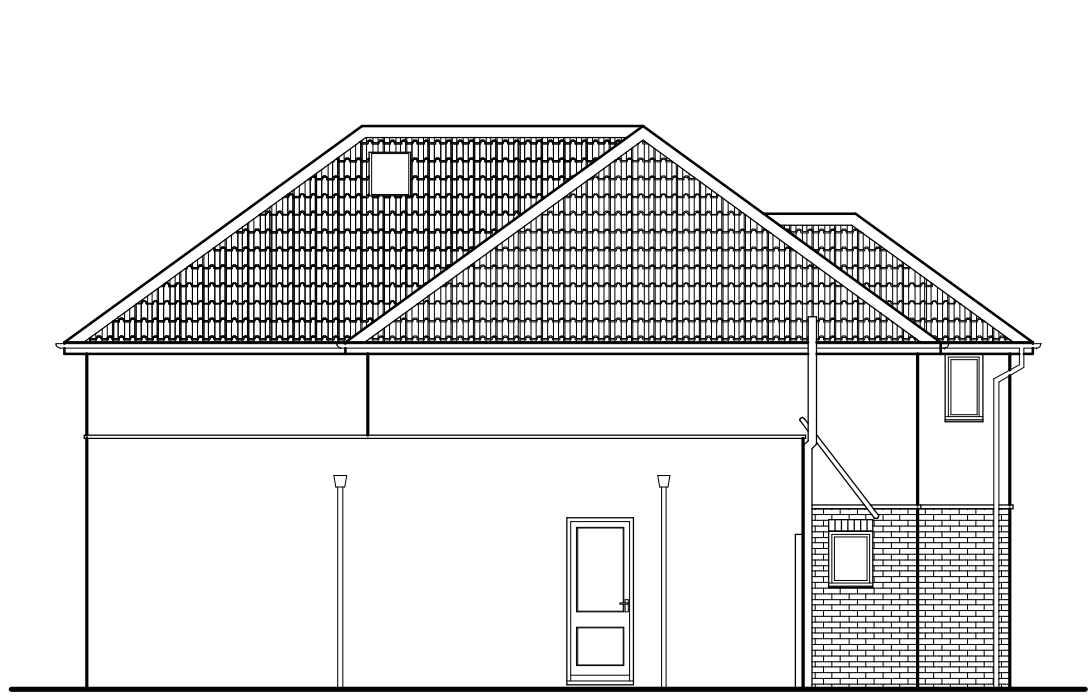


Existing Left Side Elevation

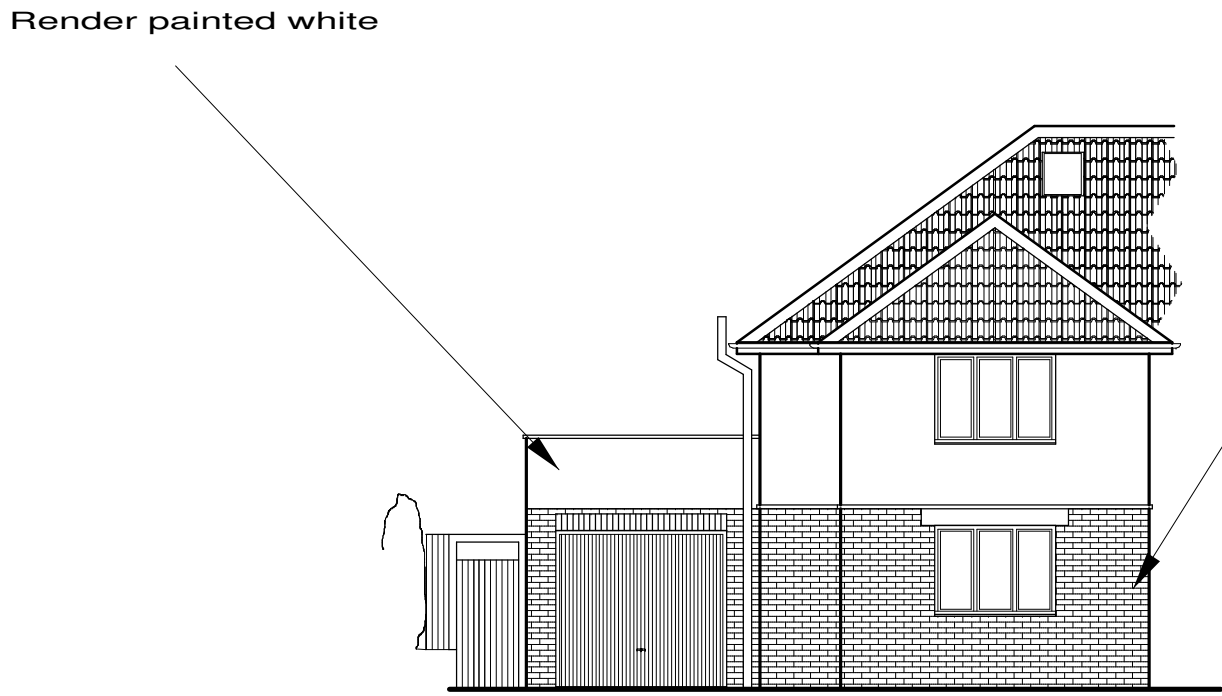

Existing Front Elevation

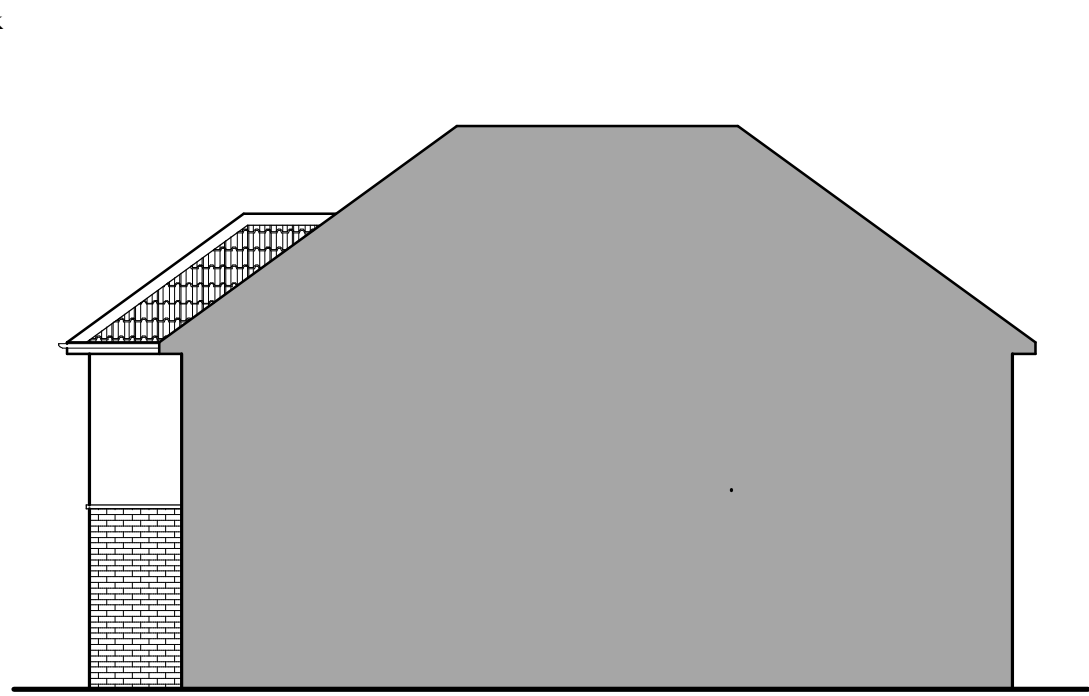




Existing Right Side Elevation

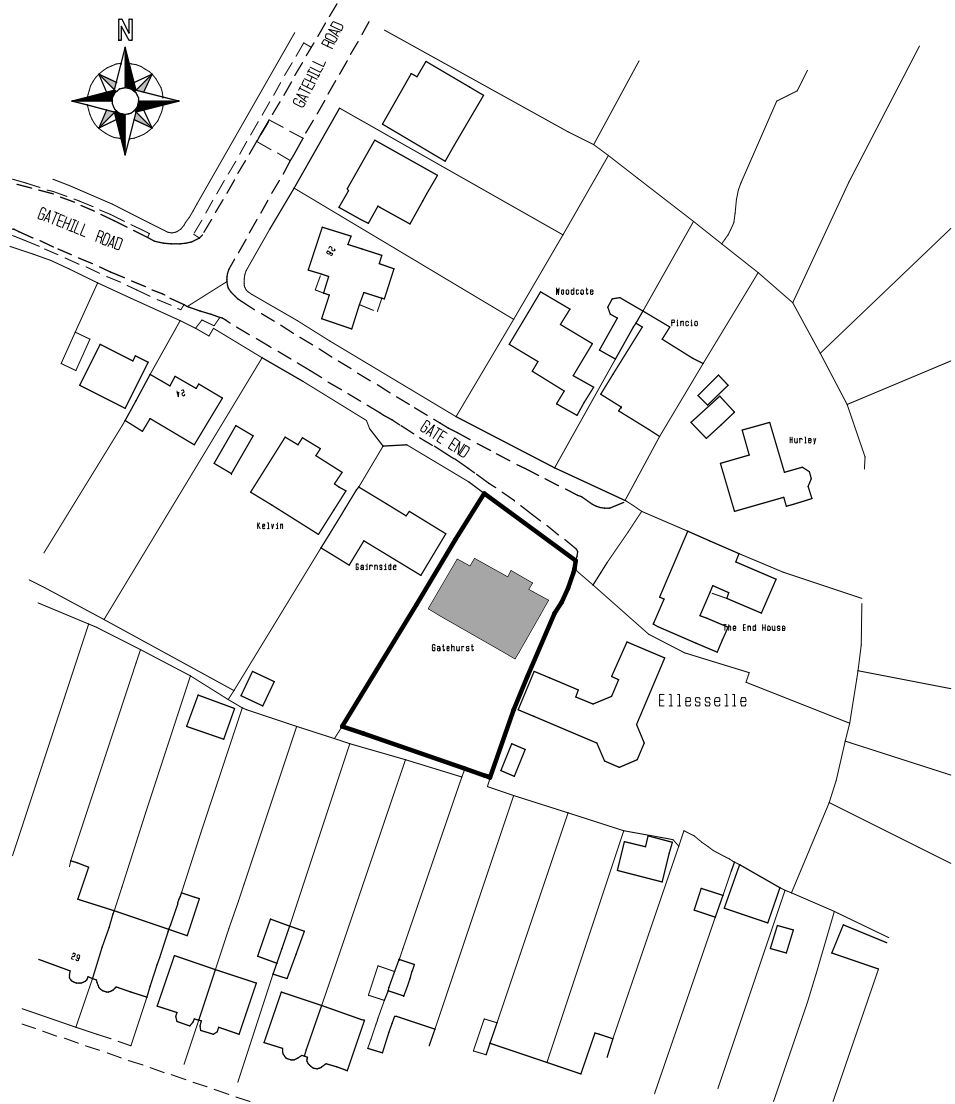


Location Plan

Crown Copyright,
All rights reserved,
Licence No ES100004406
Scale 1/1250

These plans have been produced to a recognized scale and a standard paper size, both shown in the title block. If you have received this drawing as a pdf or similar file type, please check when printing that you have an accurately sized drawing using the scale bar provided.

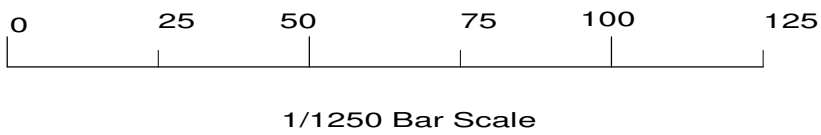 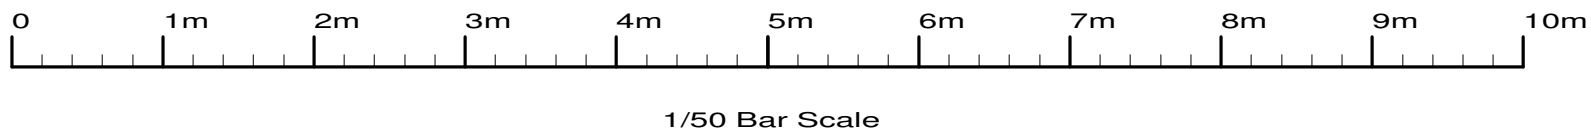

Revision : A: Hedge annotated		
Site		
Gatehurst, Gate End, Northwood, London, HA6 3QG.		
Client		
Mr J Aaron		
Detail		
Existing Plan		
Scale	1/50 1/100	Drawing Number 5025/ 1A
Date	24/01/24	
Drawn by	JAS Size A1	
F.J. Thompson & Co		
		
Tel 01923 720277 www.fjthompson.co.uk email: surveys@fjthompson.co.uk		
Unit 4, 80 High Street, Egham, Surrey, TW20 9HE.		