




**Proposed Plan**

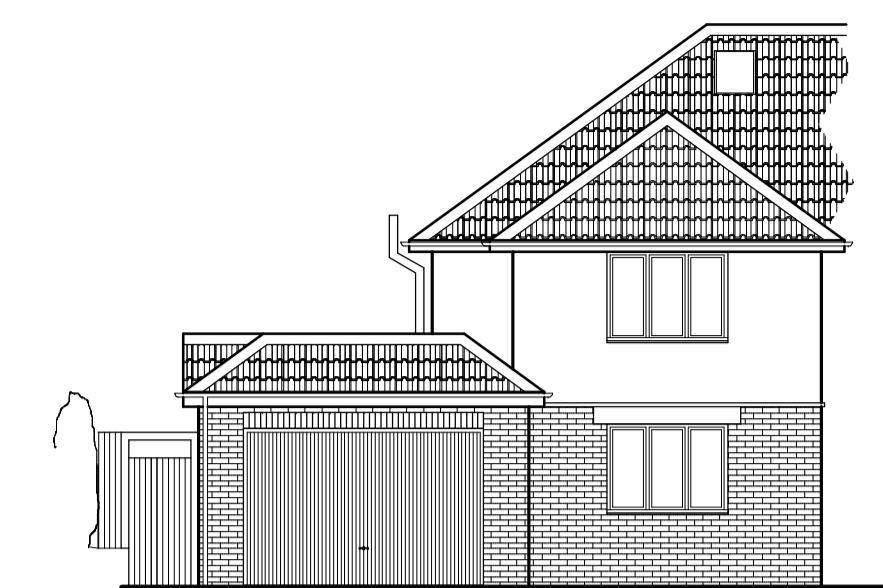


**Proposed Front Elevation**

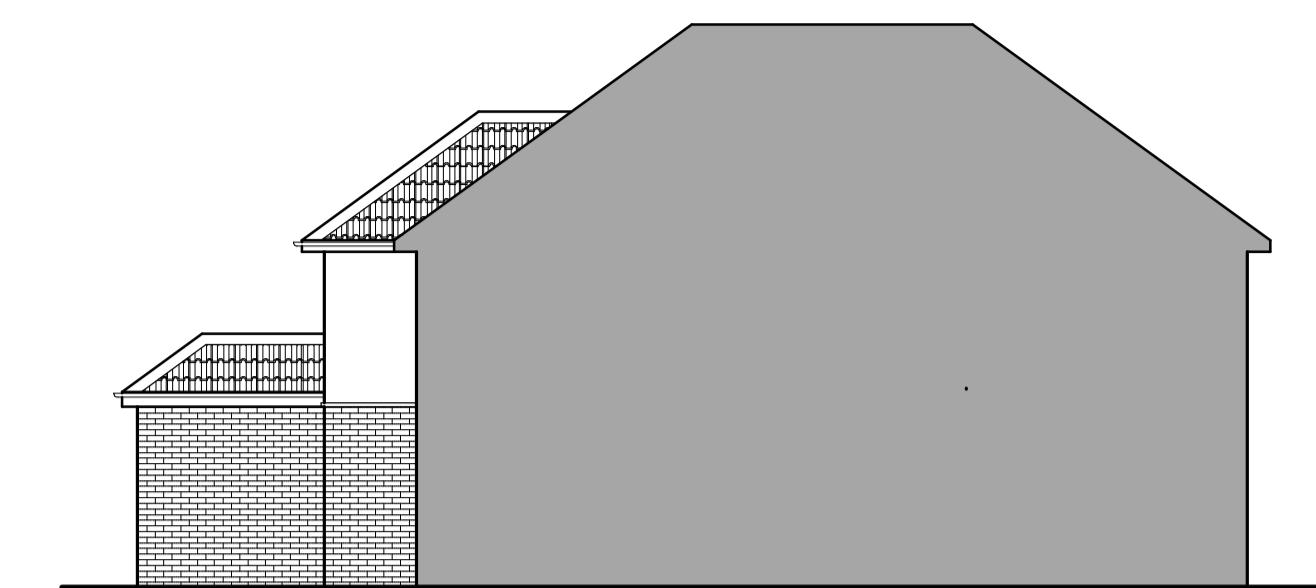


**Proposed Right Side Elevation**

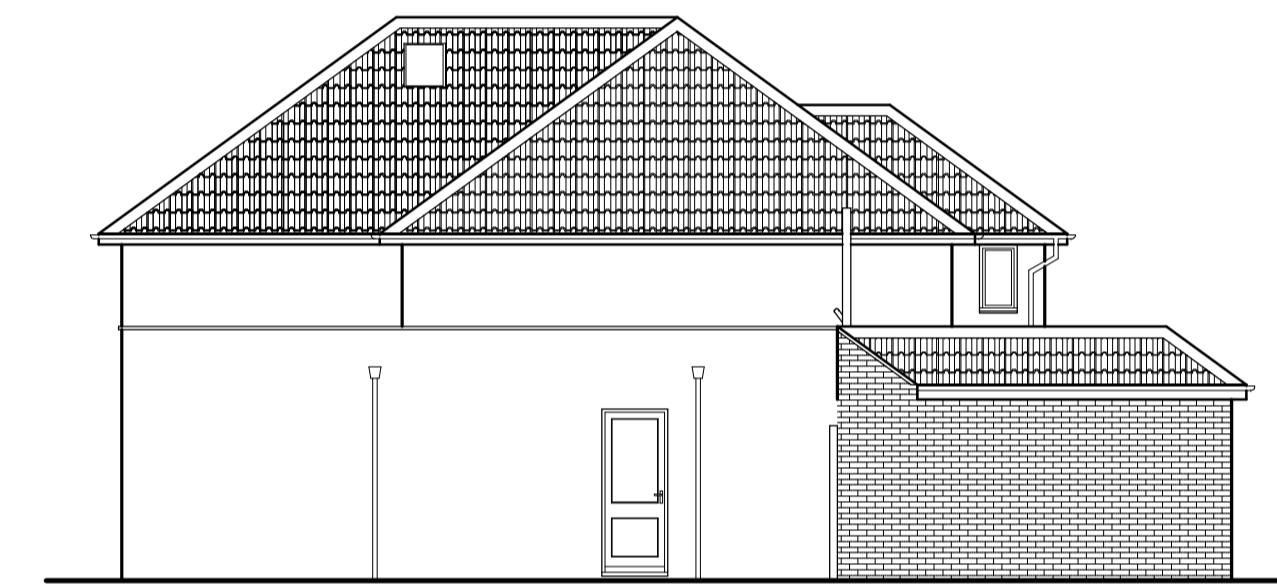




**Proposed Left Side Elevation**

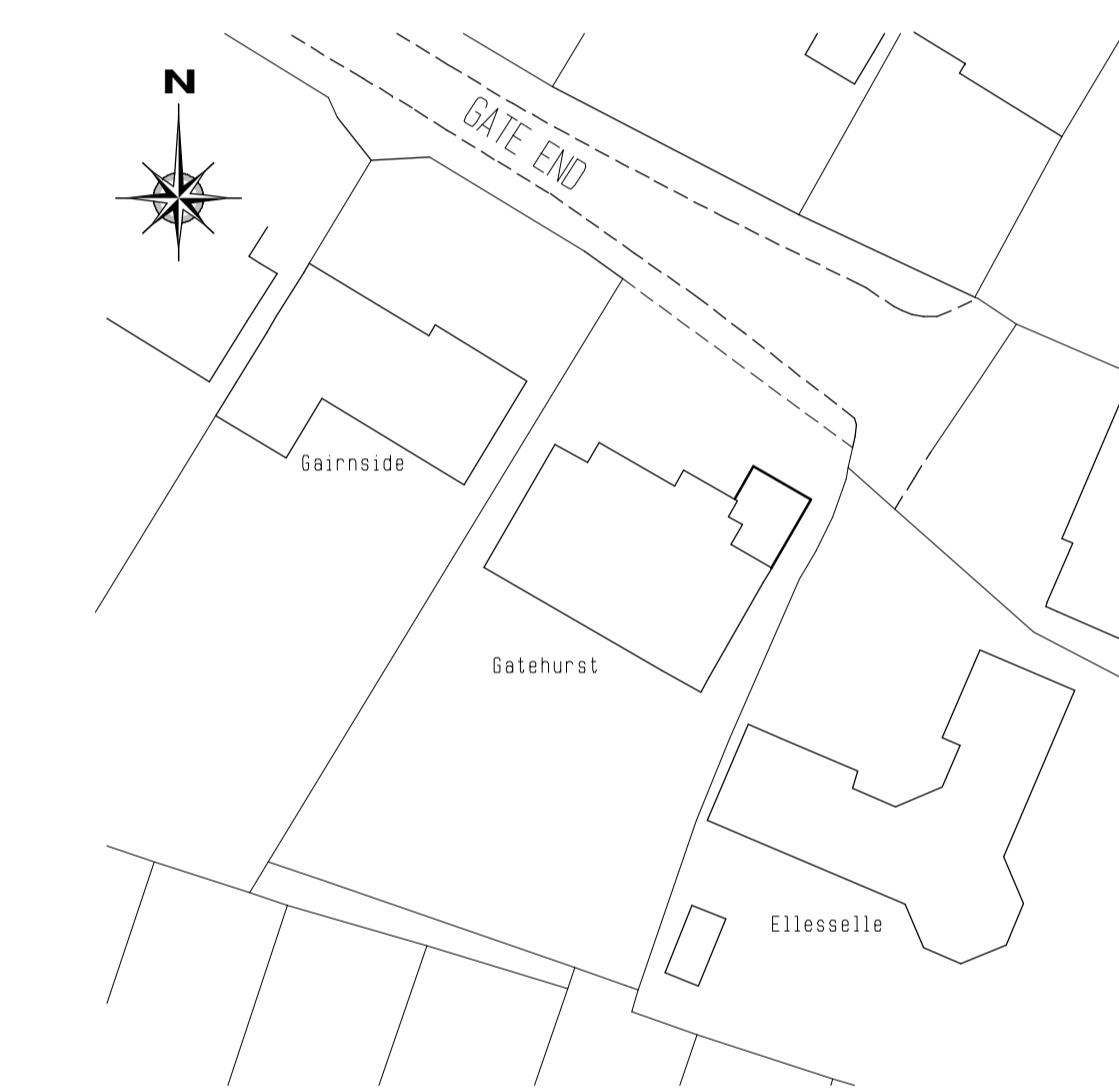

**Block Plan Scale 1/500**

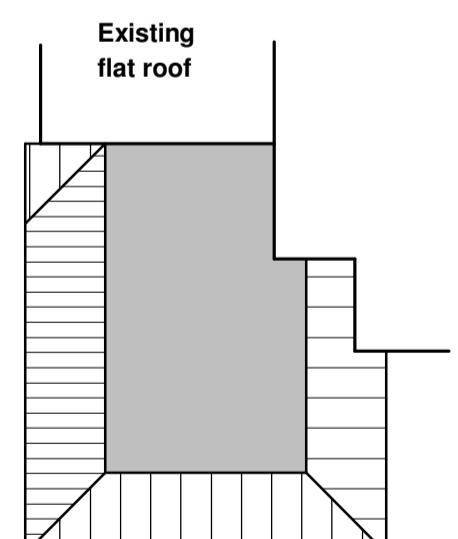

**Proposed Roof Plan**

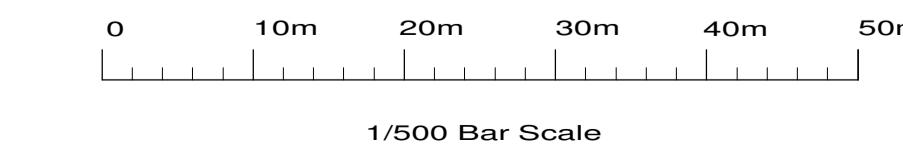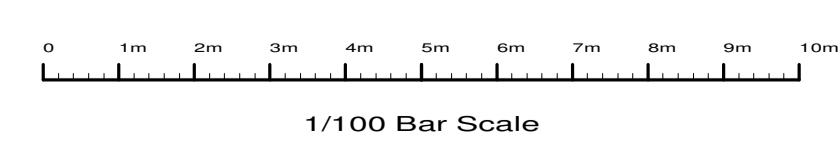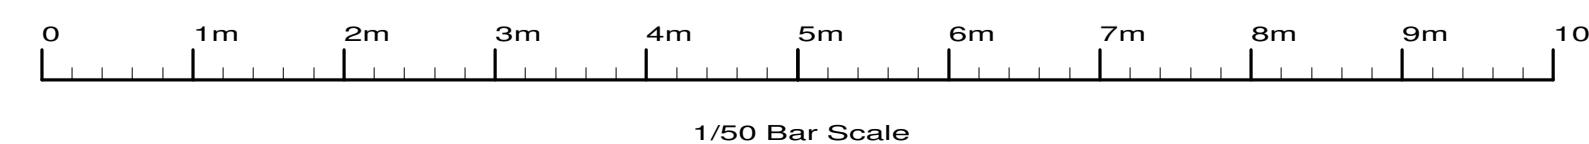

These plans have been produced to a recognized scale and a standard paper size, both shown in the title block. If you have received this drawing as a pdf or similar file type, please check when printing that you have an accurately sized drawing using the scale bar provided.

Revision :	B. Design changes	Mar 2024
	A. Design changes	Mar 2024
Site	Gatehurst, Gate End, Northwood, London, HA6 3QG.	
Client	Mr J Aaron	
Detail	Proposed Plan	
Scale	1/50 1/100	Drawing Number
Date	26/01/24	5025/ 2B
Drawn by	JAS	Size A1
F.J. Thompson & Co		
 Unit 4, 80 High Street, Egham, Surrey, TW20 9HE.		
Tel 01923 720277 <a href="http://www.fjthompson.co.uk">www.fjthompson.co.uk</a> email: <a href="mailto:surveys@fjthompson.co.uk">surveys@fjthompson.co.uk</a>		