




Proposed Front Elevation

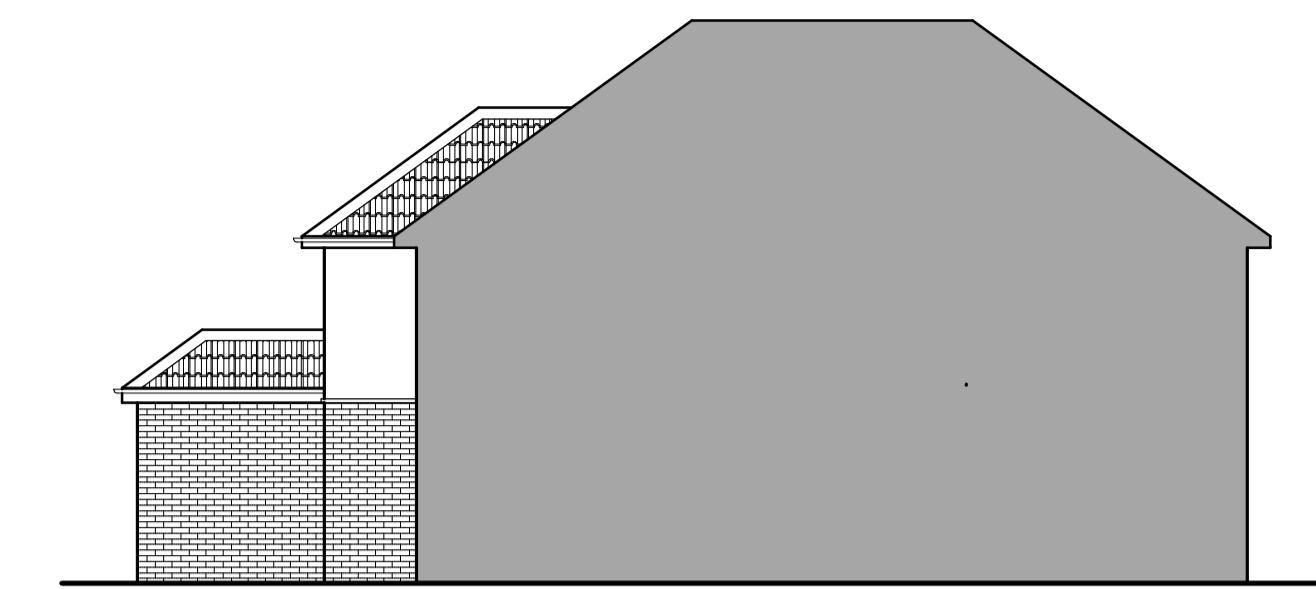

Proposed Right Side Elevation

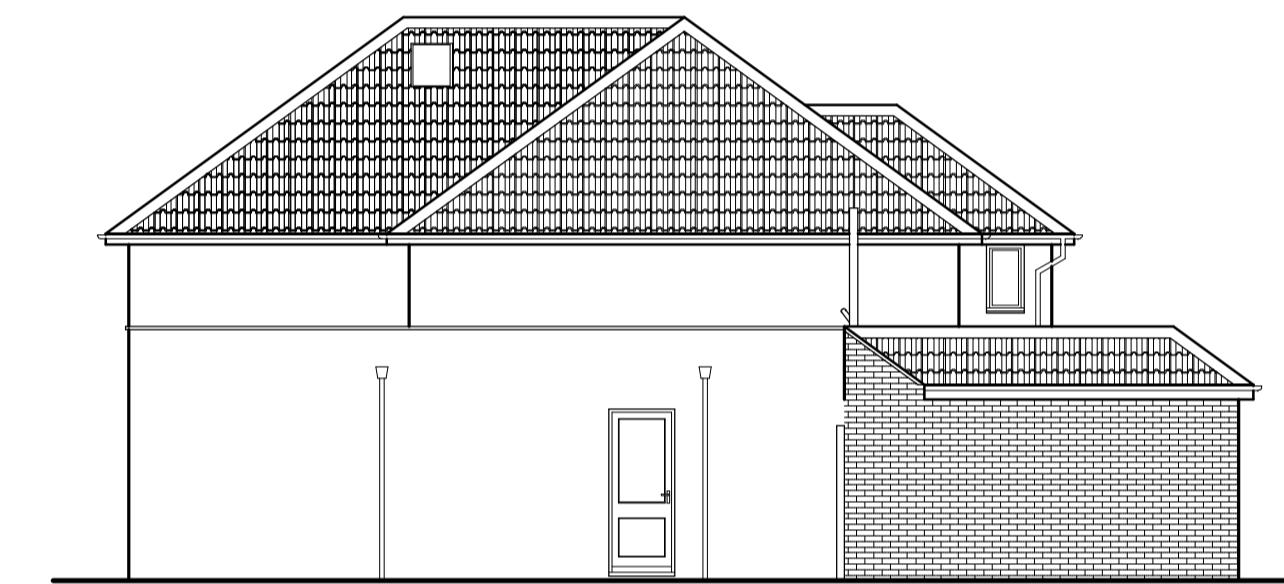


Proposed Left Side Elevation



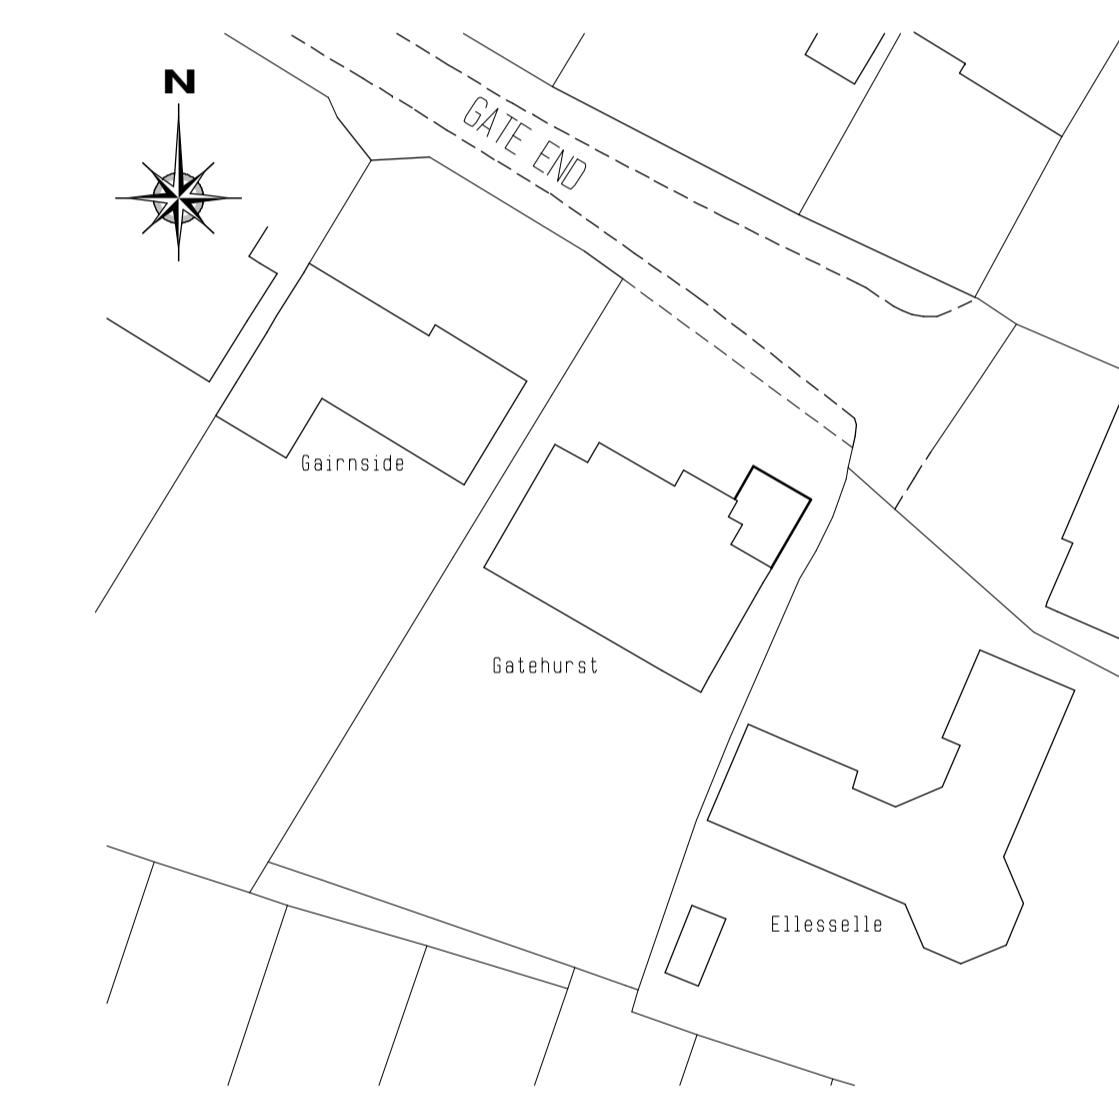


Block Plan Scale 1/500

Proposed Plan

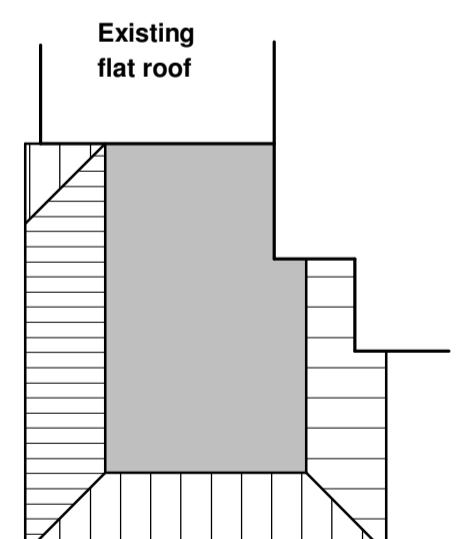

Proposed Roof Plan

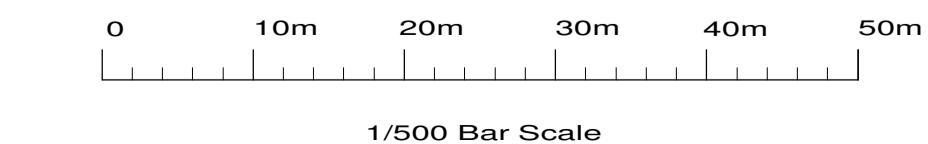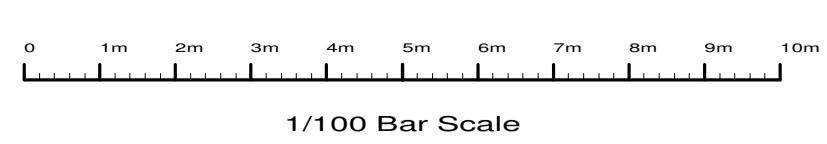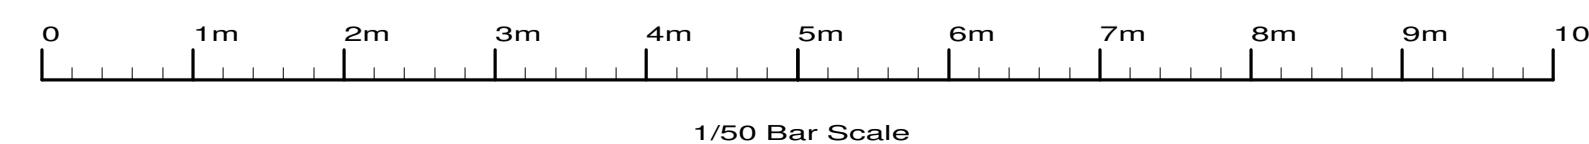

These plans have been produced to a recognized scale and a standard paper size, both shown in the title block. If you have received this drawing as a pdf or similar file type, please check when printing that you have an accurately sized drawing using the scale bar provided.

C. Hedge annotated		July 2024
B. Design changes		Mar 2024
A. Design changes		Mar 2024
Revision :		
Site		
Gatehurst, Gate End, Northwood, London, HA6 3QG.		
Client		
Mr J Aaron		
Detail		
Proposed Plan		
Scale	1/50 1/100	Drawing Number
Date	26/01/24	5025/ 2C
Drawn by	JAS	Size A1
F.J. Thompson & Co		
 Tel 01923 720277 www.fjthompson.co.uk email: surveys@fjthompson.co.uk		
Unit 4, 80 High Street, Egham, Surrey, TW20 9HE		