



PROPOSED 1:50

0m .5m 1m 2m 3m 4m 5m
SCALE BAR IN METERS

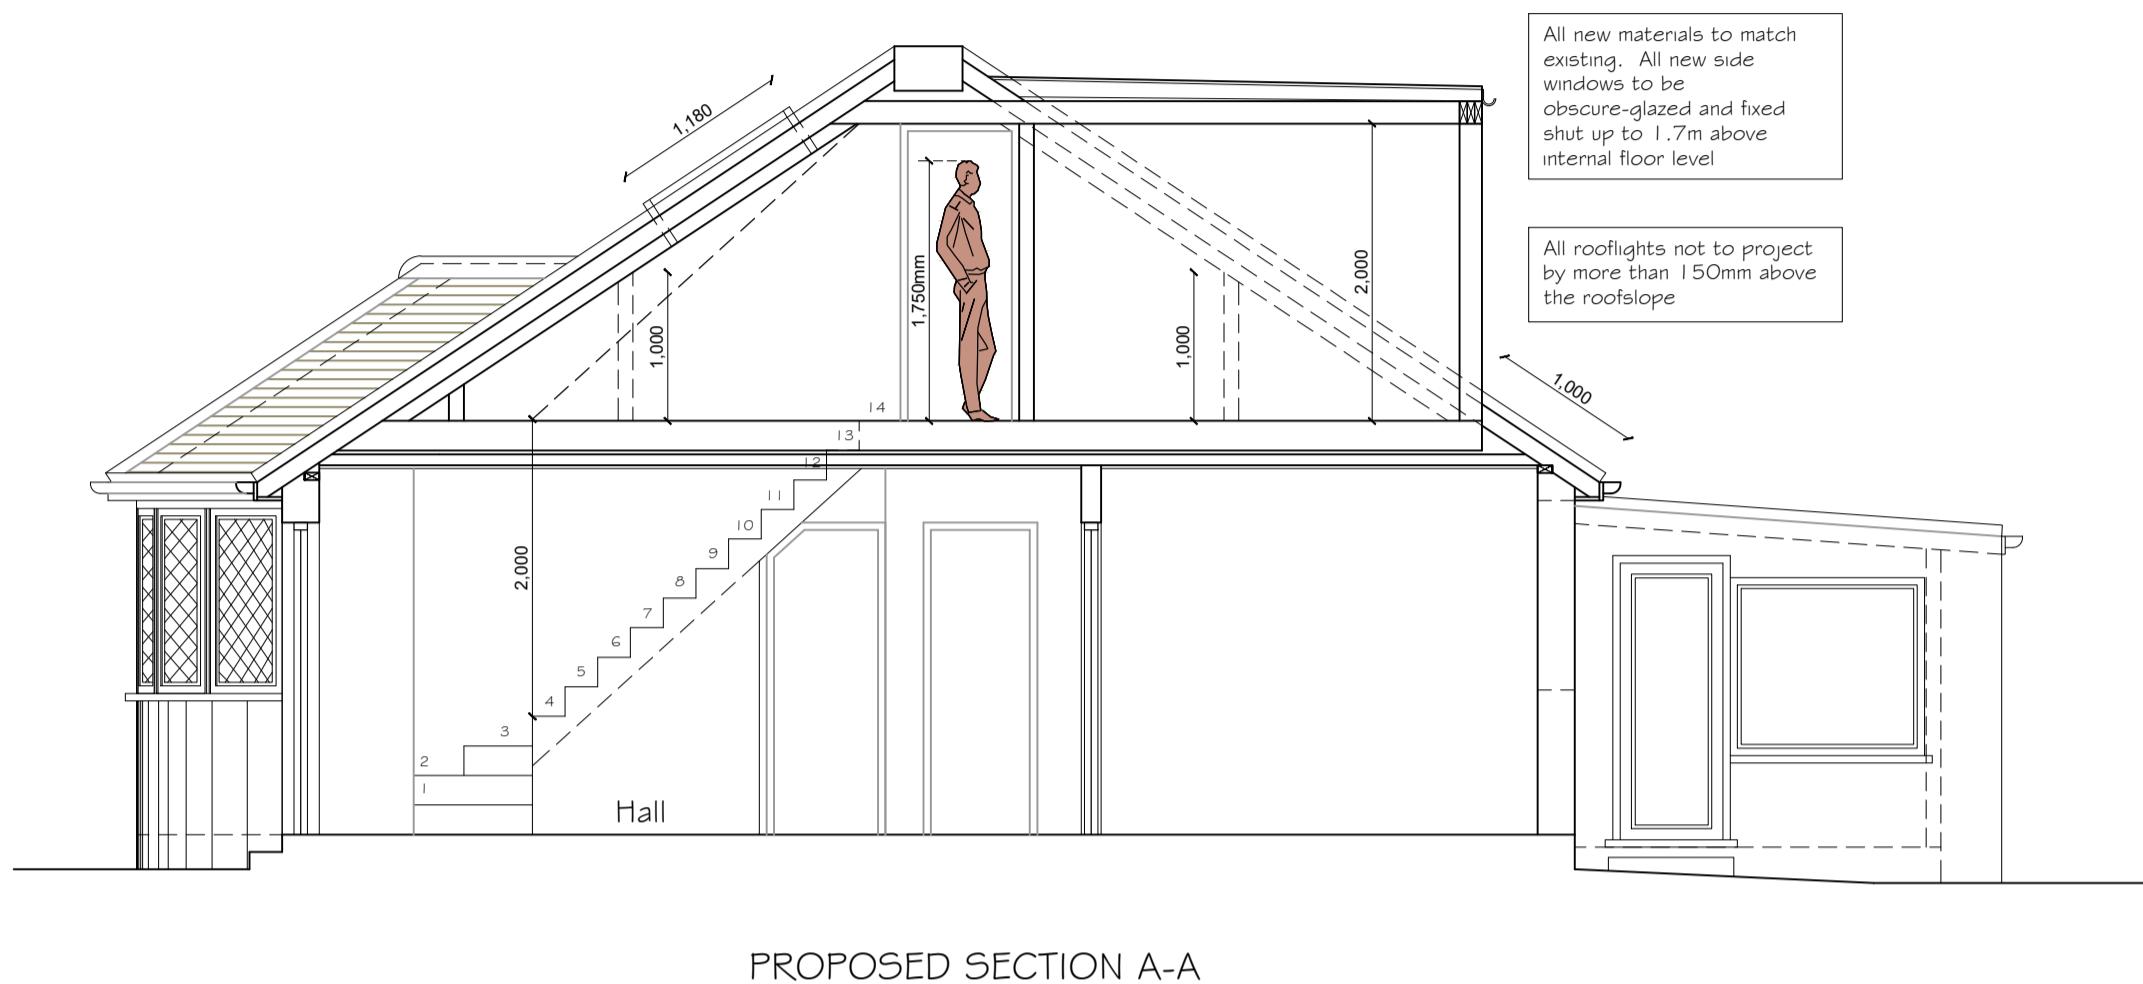

PROPOSED SECTION A-A


PROPOSED 1:100

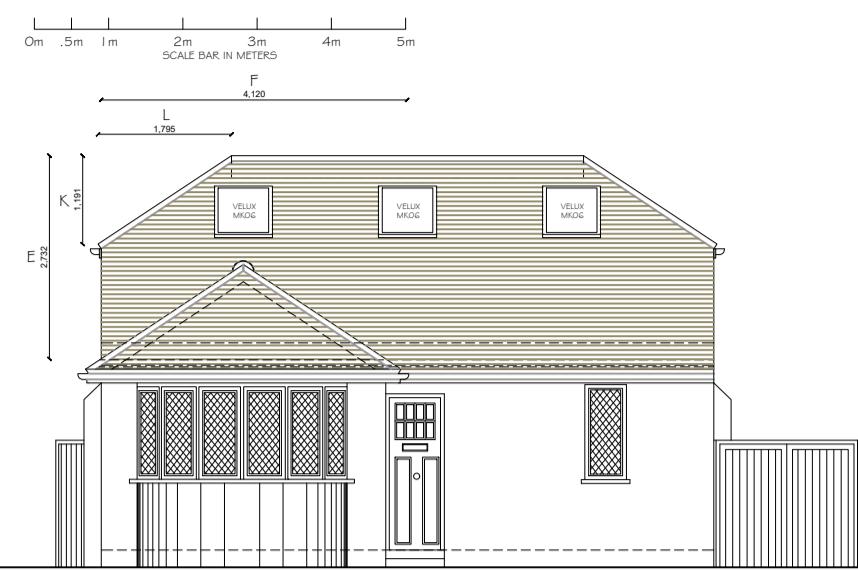

PROPOSED FRONT ELEVATION




PROPOSED REAR ELEVATION

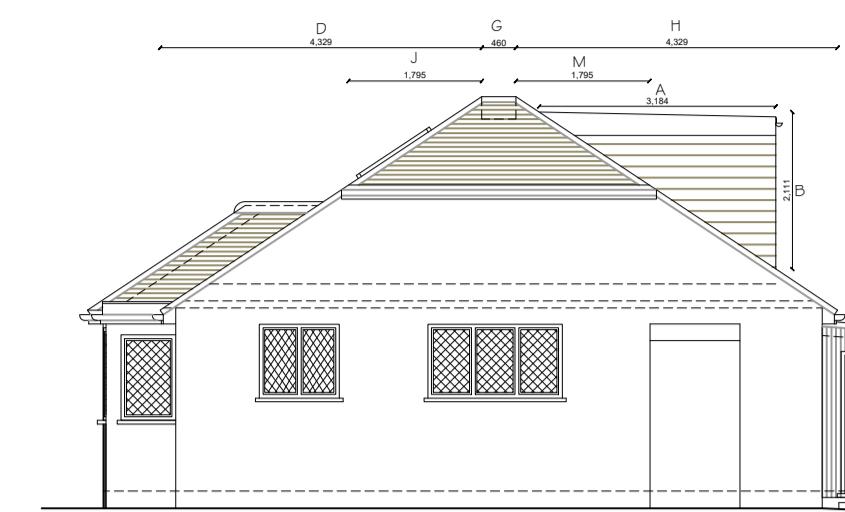


PROPOSED SIDE ELEVATION O1

Copyright © Studio 136 Architects Ltd
This drawing is the property of Studio 136 Architects Ltd
is the subject of Intellectual Property Rights including
copyright and design right and shall not be reproduced,
copied, loaned or submitted to any other party without the
written consent of Studio 136 Architects Ltd



This drawing is not to be scaled. Only figured dimensions
to be taken. Any discrepancies to be reported to the
Studio 136 Architects Ltd prior to setting out or ordering
of any materials

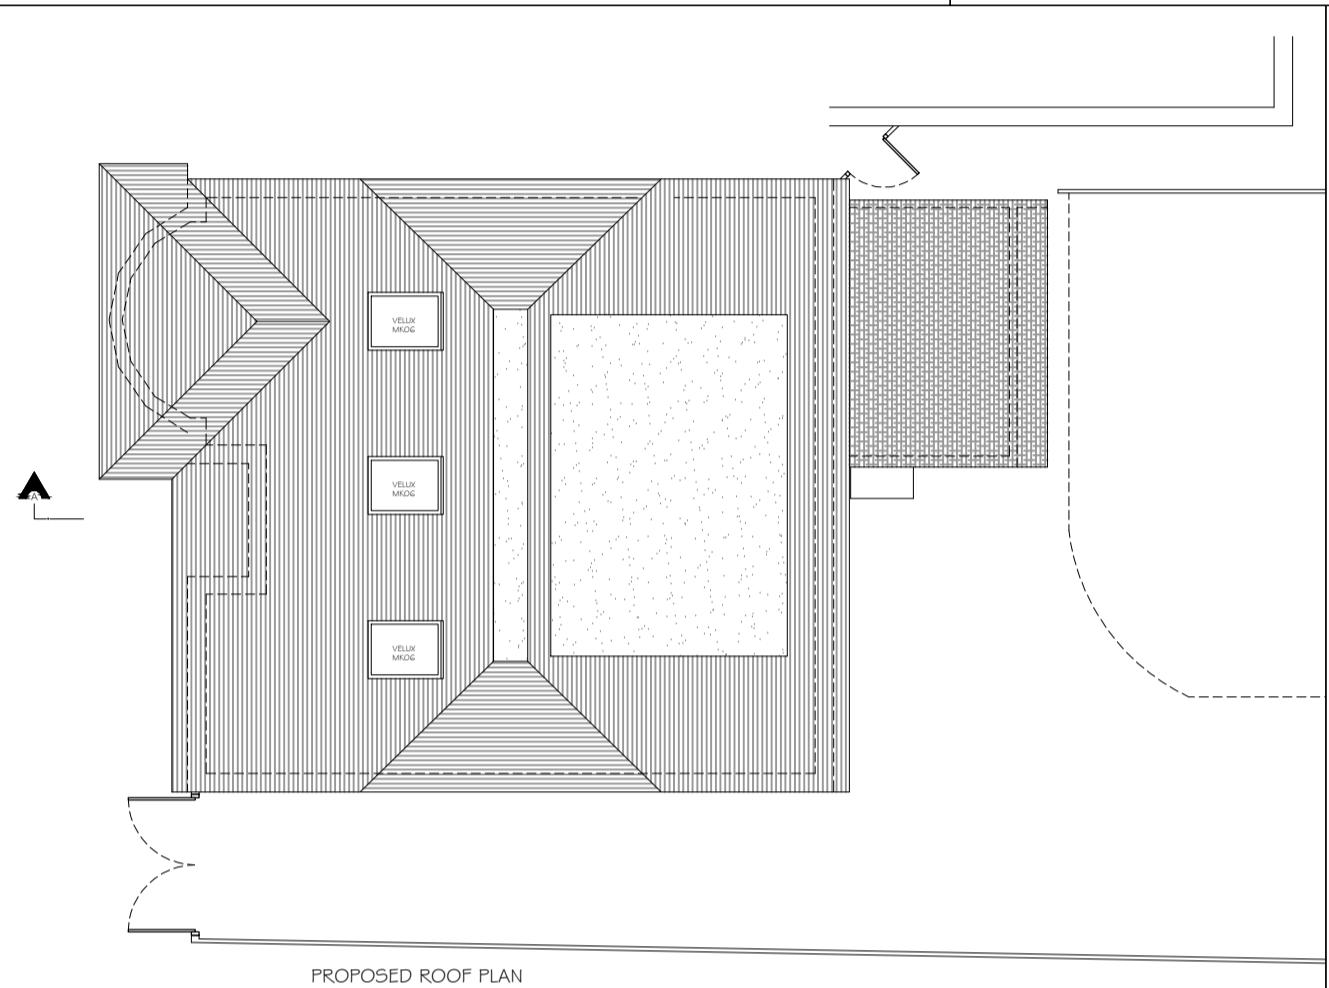


PROPOSED ROOF PLAN

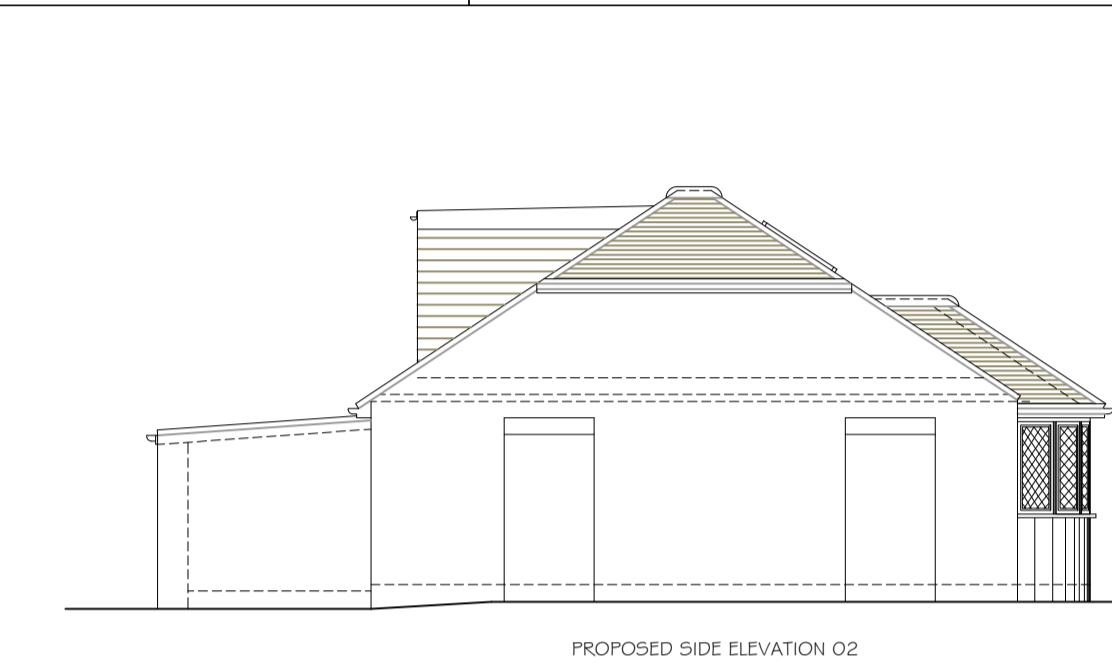

PROPOSED SIDE ELEVATION O2

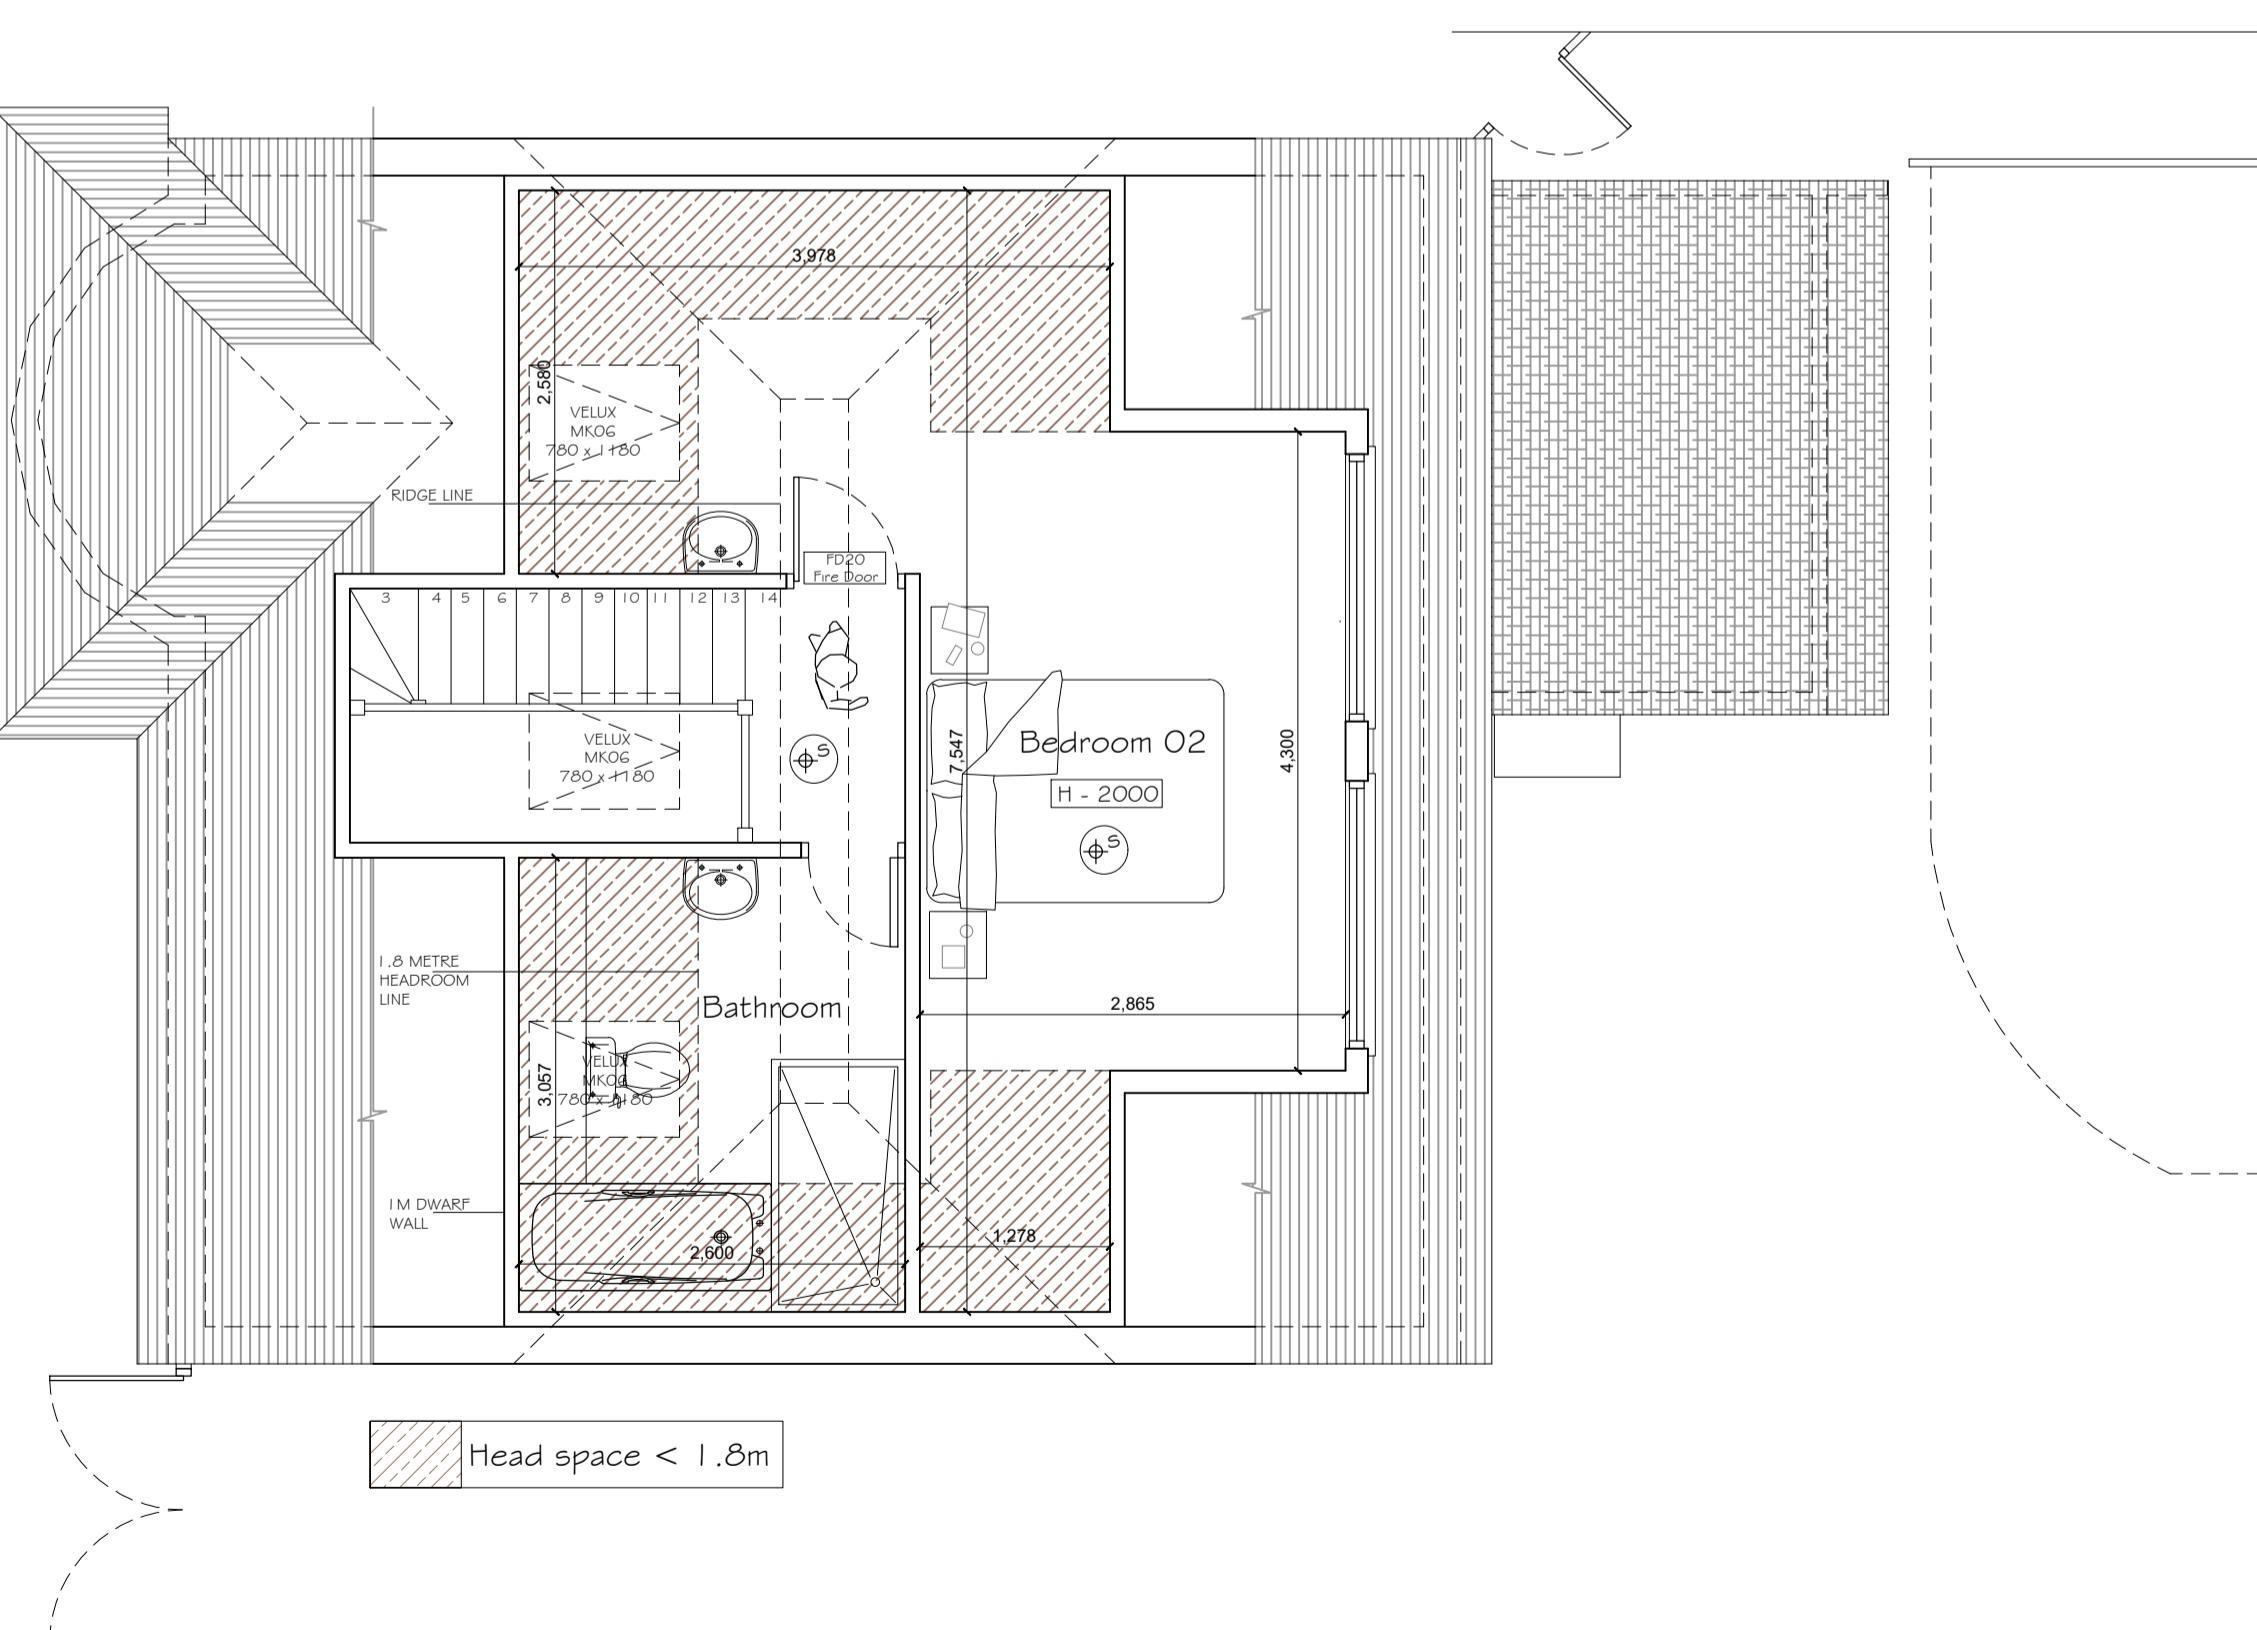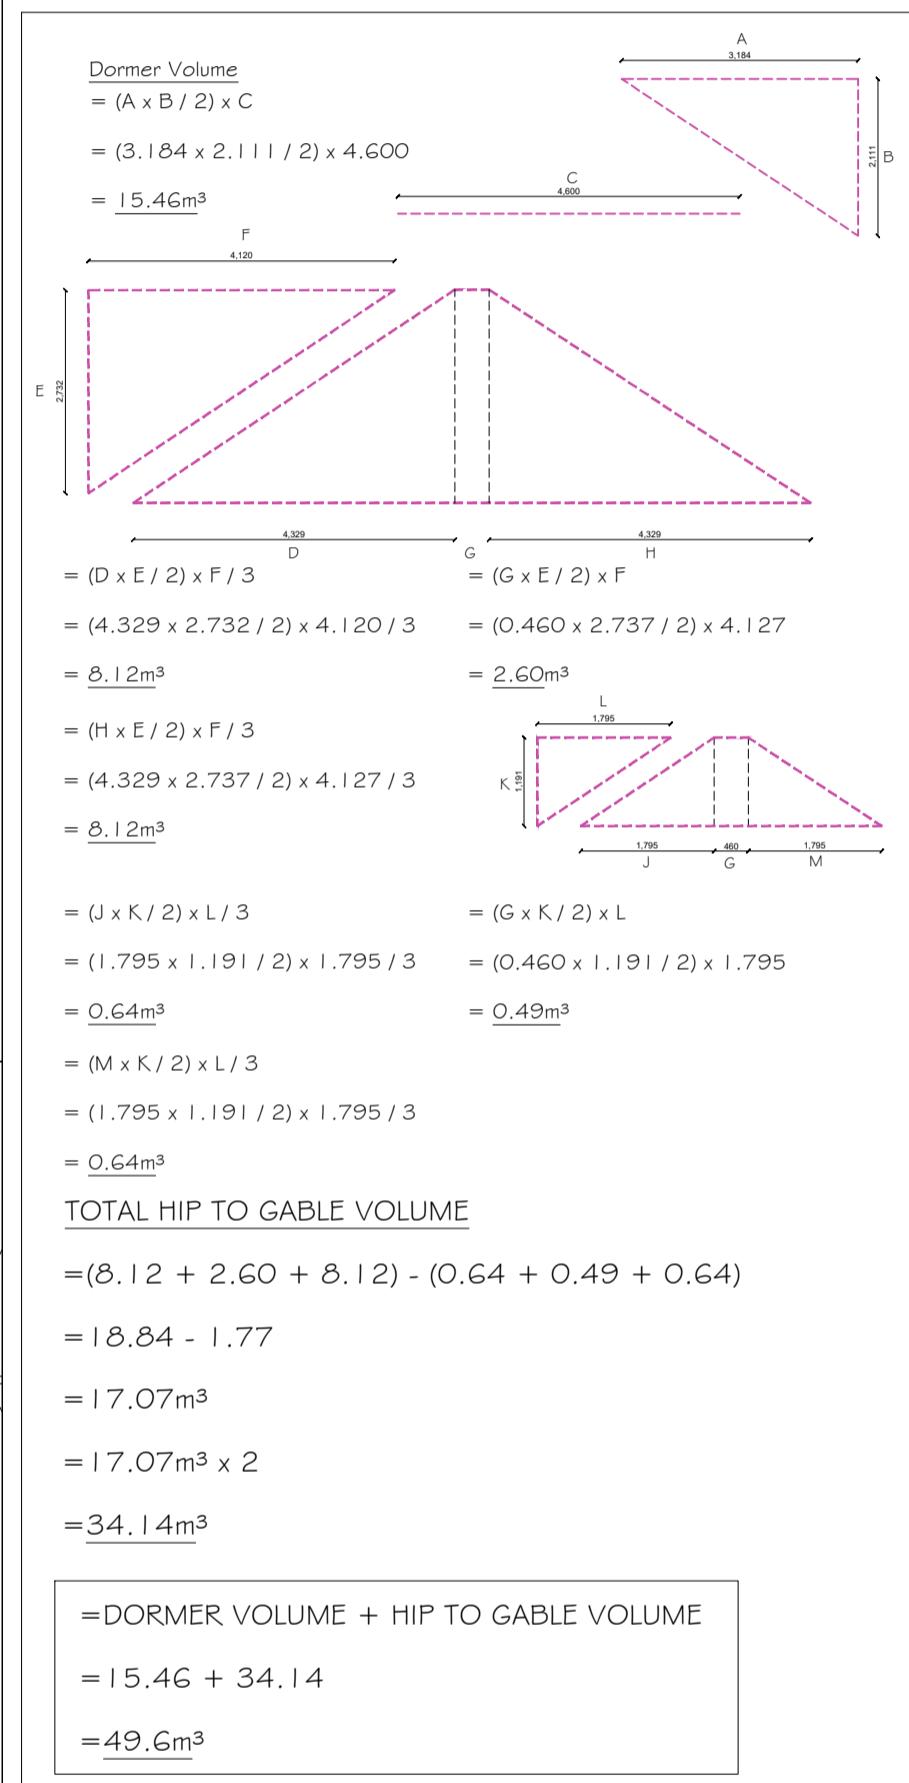

PROPOSED LOFT PLAN

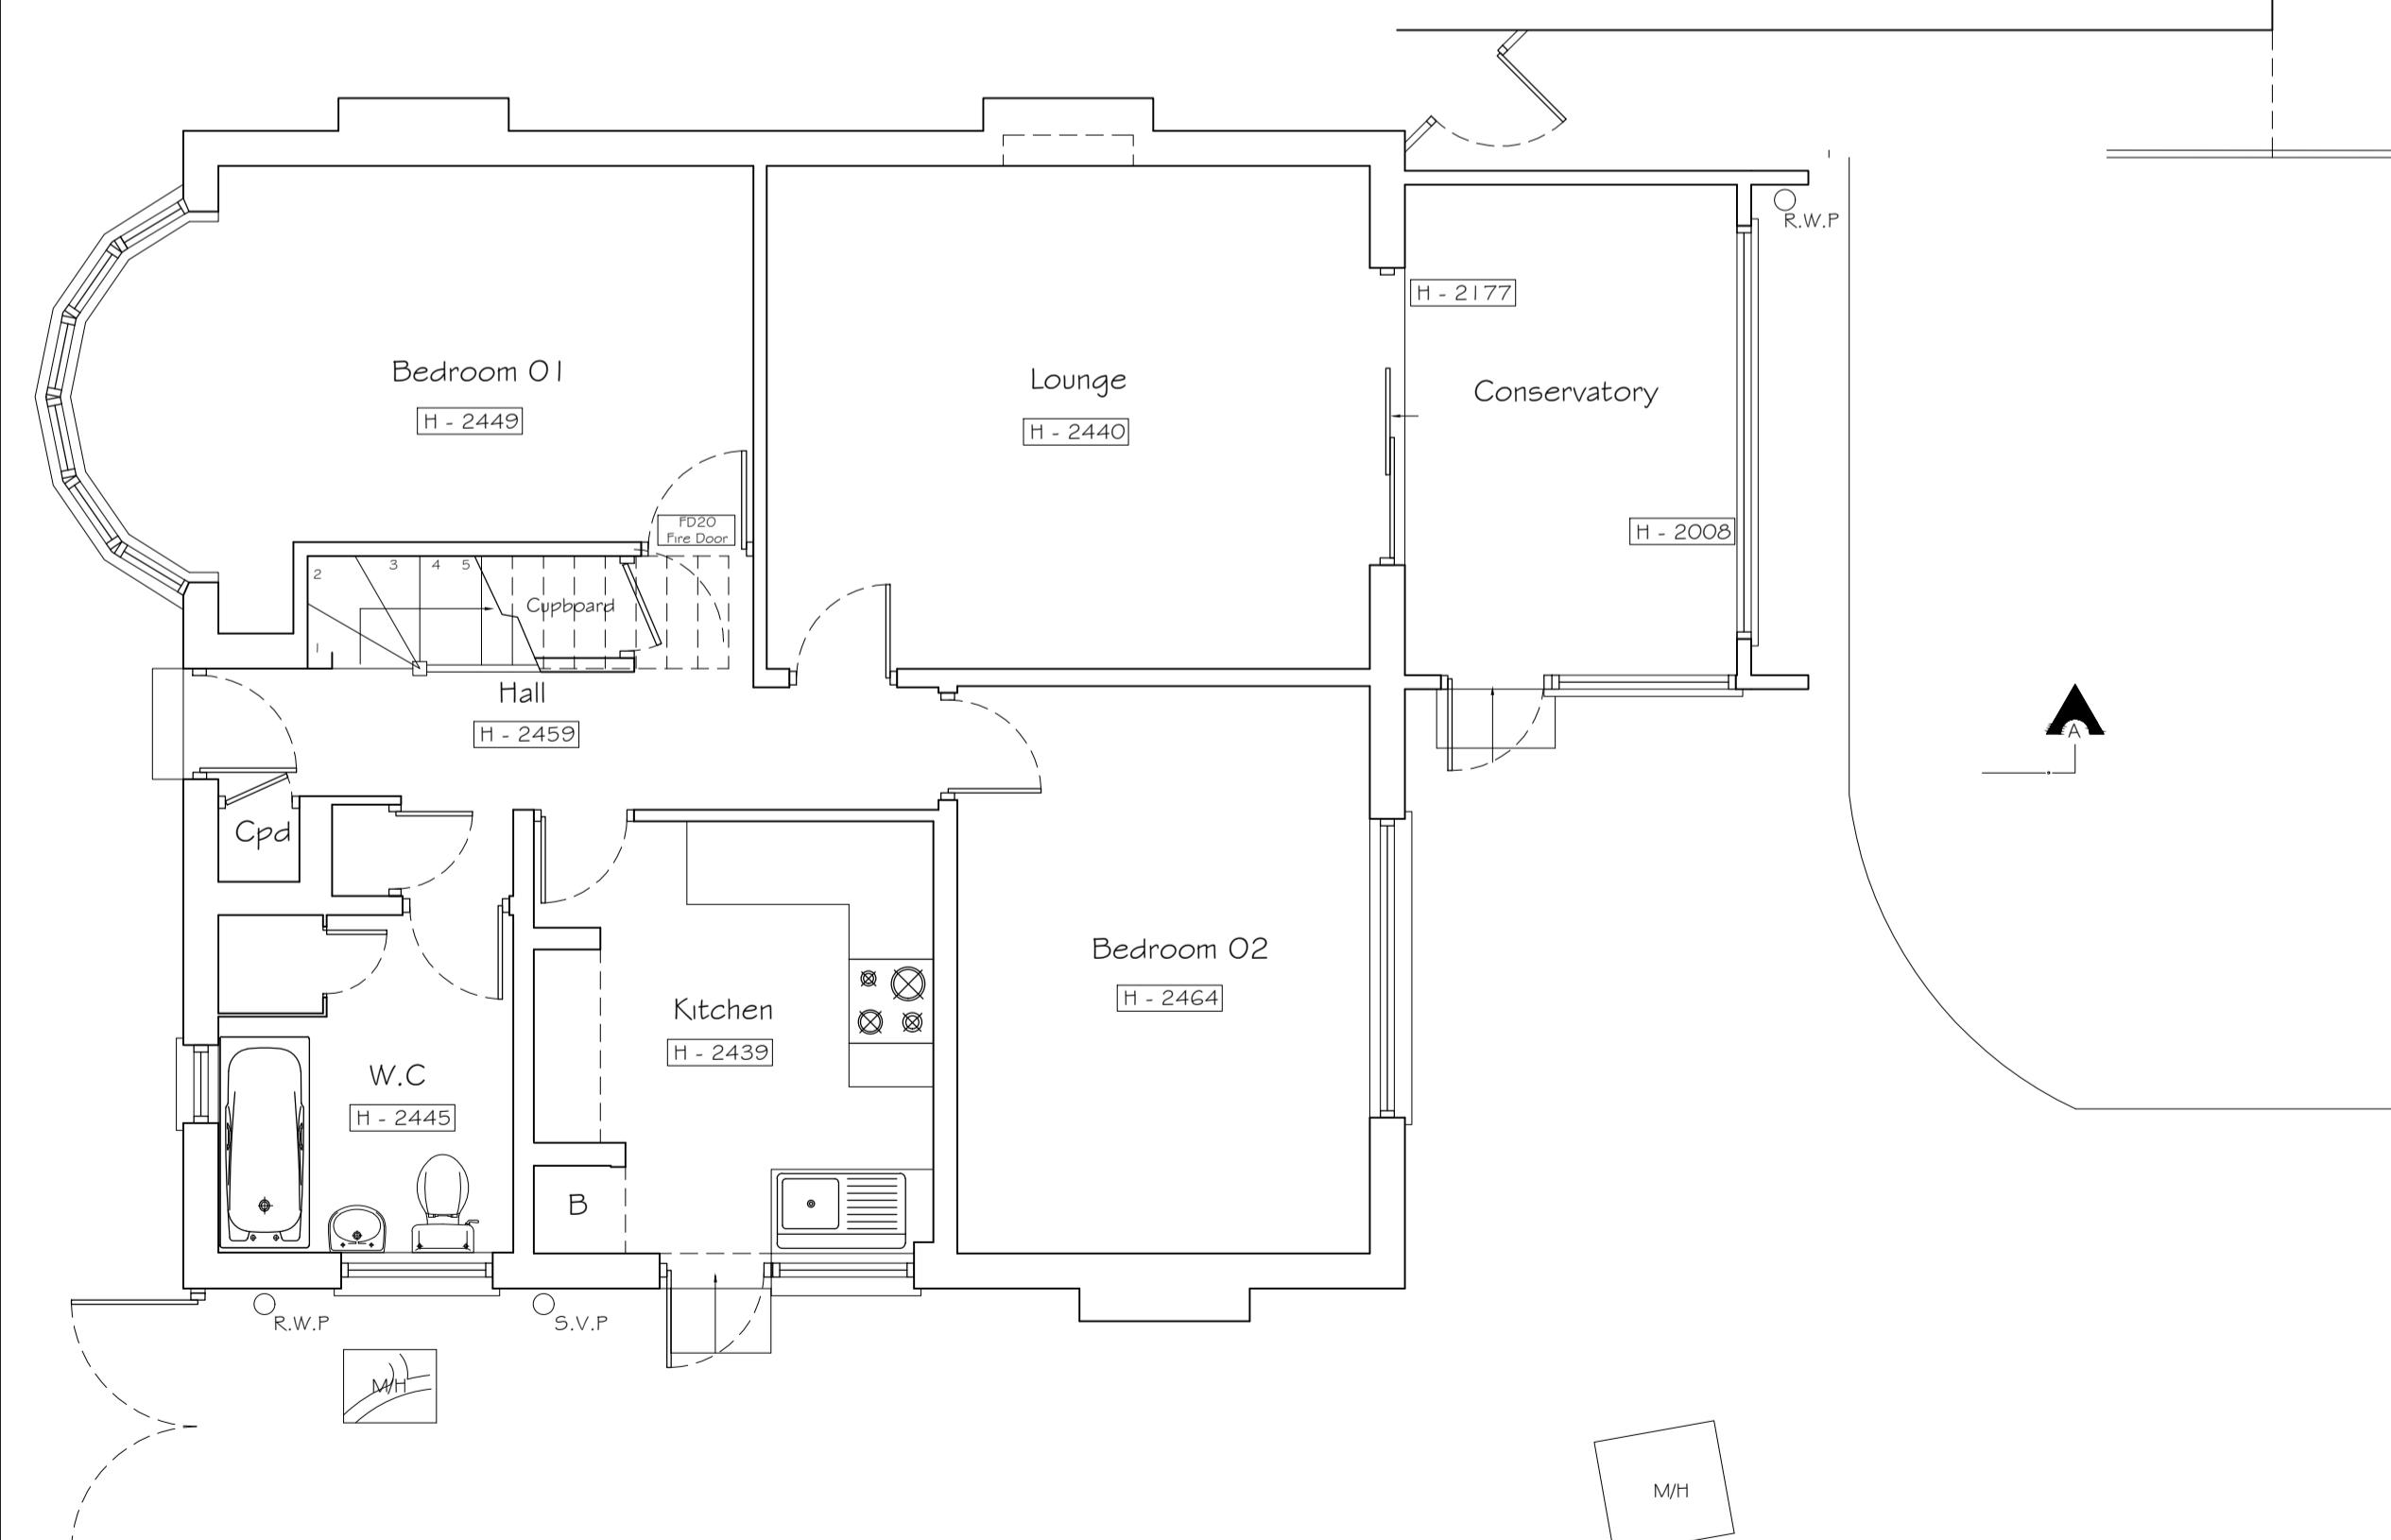

PROPOSED GROUND FLOOR PLAN

studio
136 **architects**

6 The Broadway, Wembley, Middlesex, HA9 8JT

Tel/Fax: 020 8907 7131

e-mail: info@studio136.co.uk

Project

LOFT CONVERSION AT
23 RUSHDENE ROAD
HA5 1SW

Client
MR & MRS MAIN
23 RUSHDENE ROAD
HA5 1SW

Drawing Title
PROPOSED PLANS
SECTION & ELEVATIONS
OPTION 1

Scale 1:100 / 1:50 @ A1 Drawn Checked Authorised
JULY 2024 - - -

Drawing Number
ST_JUL 24_23 RUS_004 Rev -