


PROPOSED 1:50

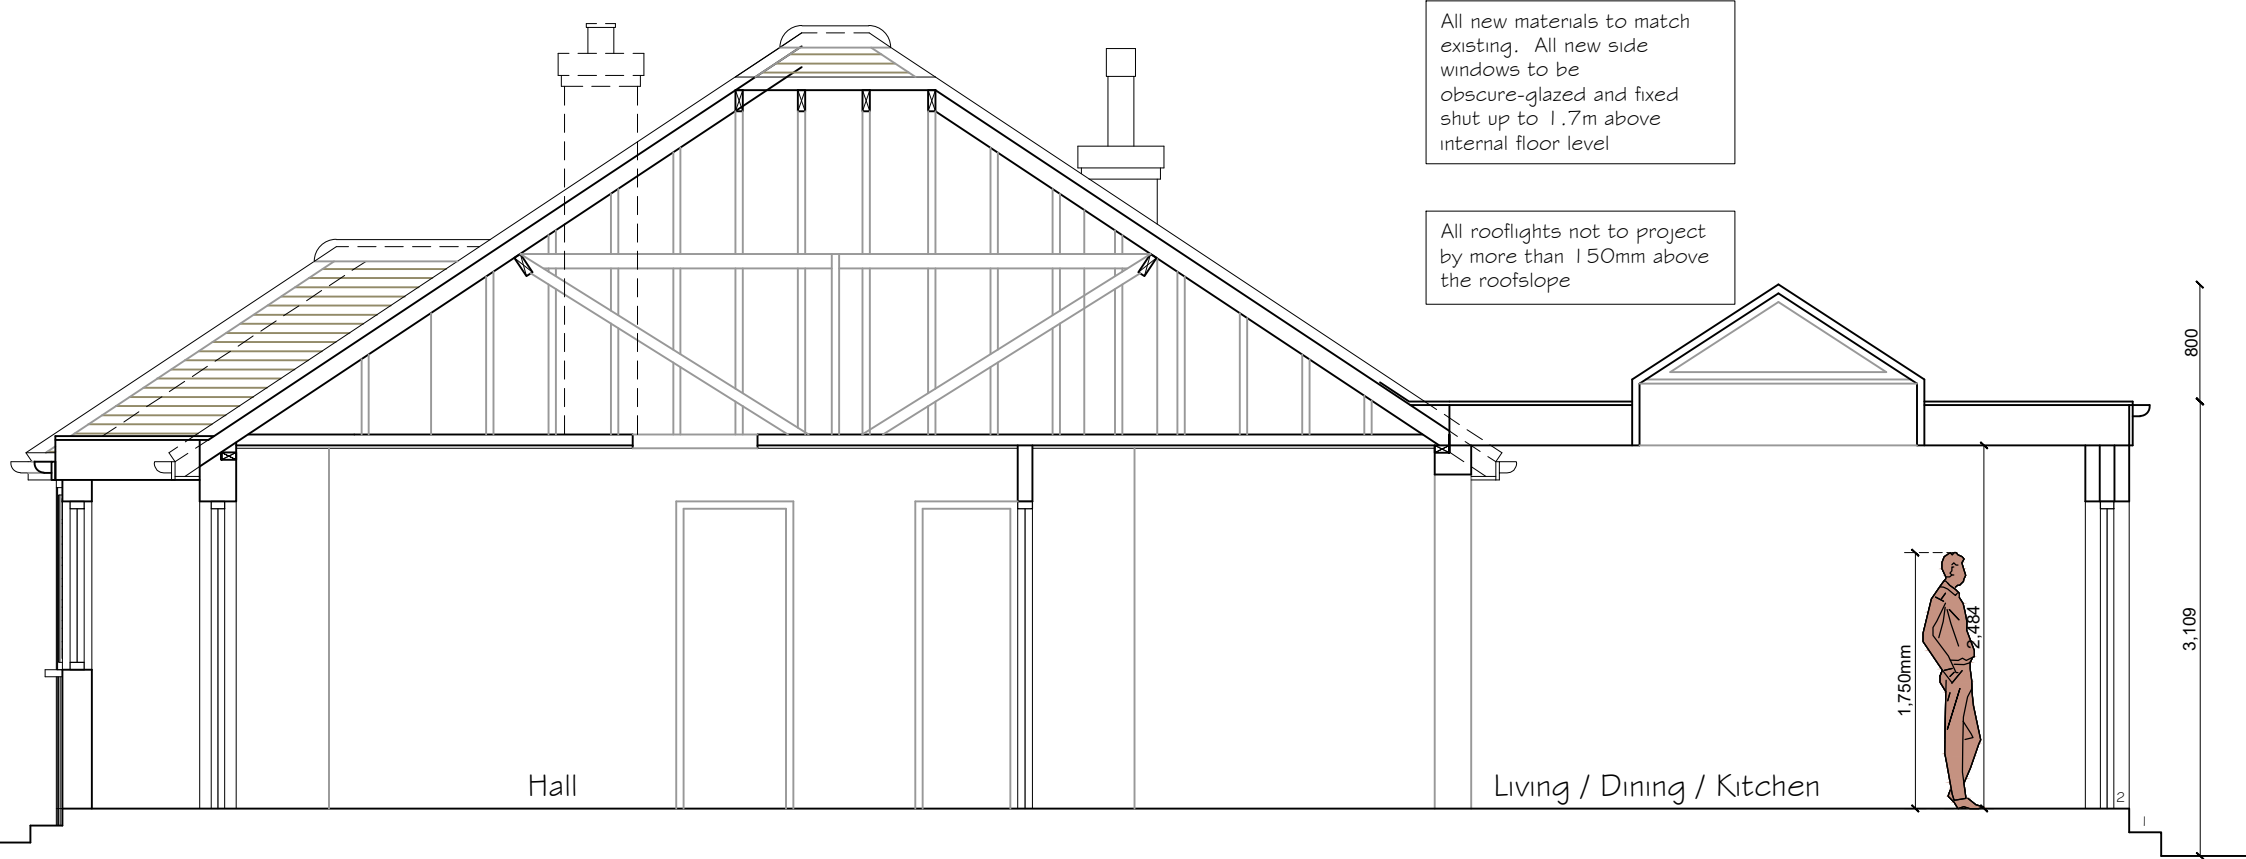


PROPOSED SECTION A-A


PROPOSED 1:100



PROPOSED FRONT ELEVATION

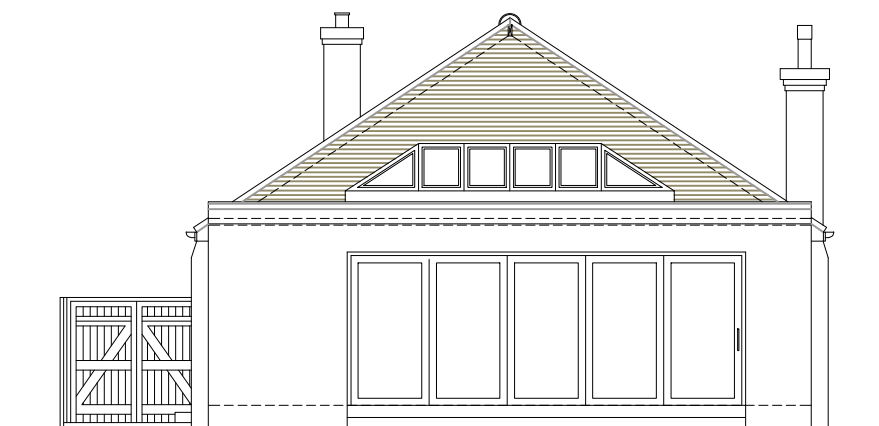


PROPOSED REAR ELEVATION

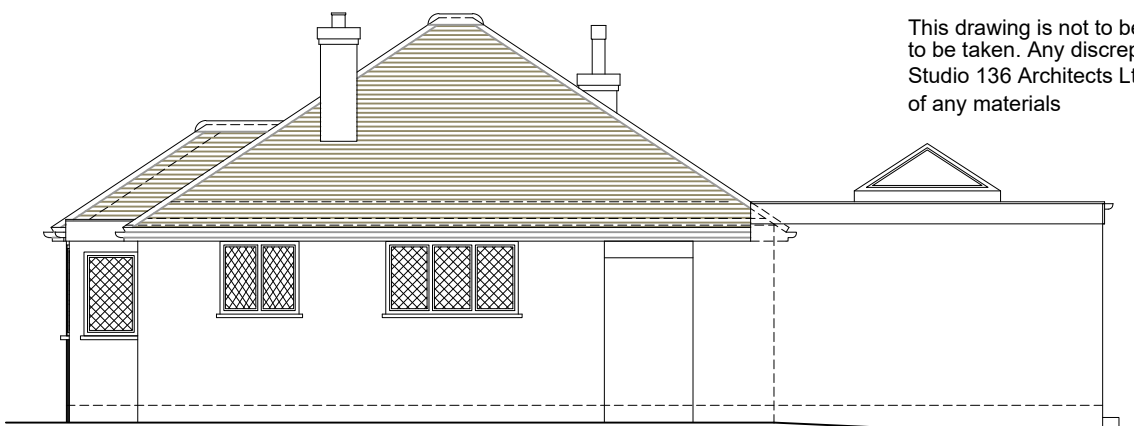


PROPOSED SIDE ELEVATION 01

Copyright © Studio 136 Architects Ltd
This drawing which is the property of Studio 136 Architects Ltd is the subject of Intellectual Property Rights including copyright and design right and shall not be reproduced, copied, loaned or submitted to any other party without the written consent of Studio 136 Architects Ltd


This drawing is not to be scaled. Only figured dimensions to be taken. Any discrepancies to be reported to the Studio 136 Architects Ltd prior to setting out or ordering of any materials

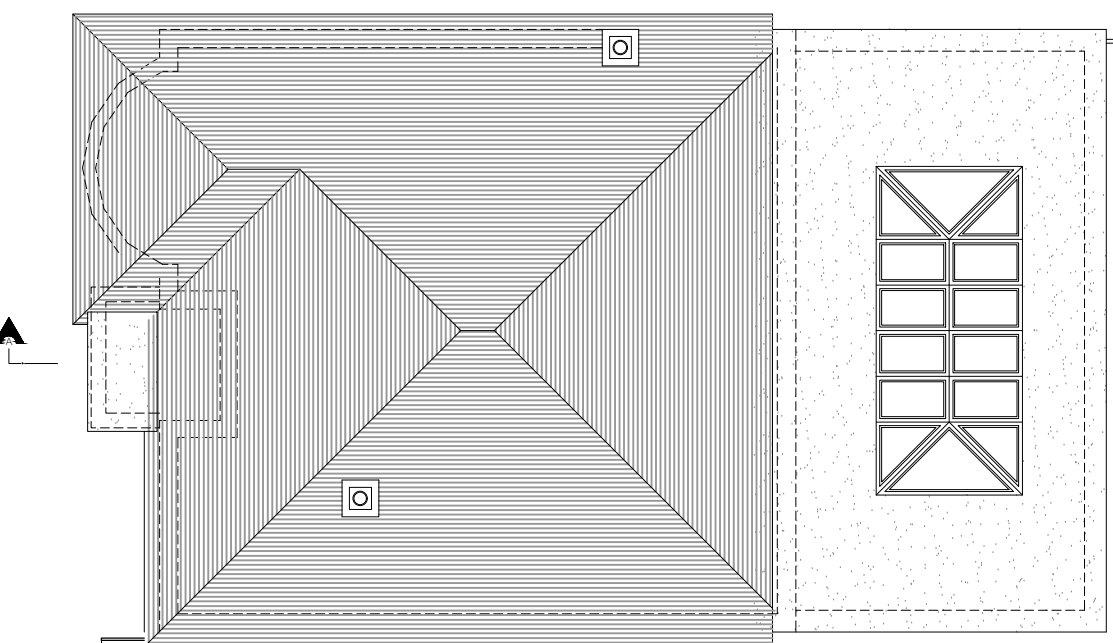


PROPOSED ROOF PLAN

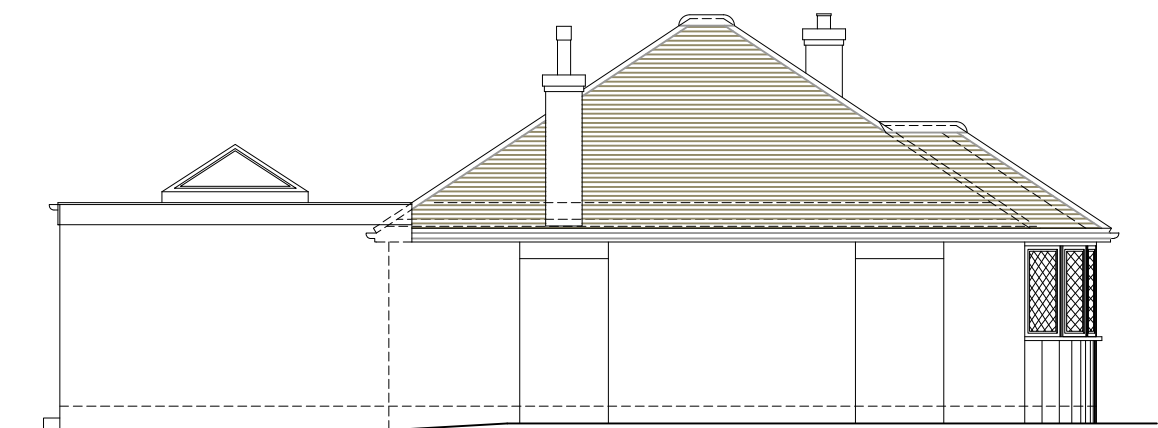

PROPOSED SIDE ELEVATION 02

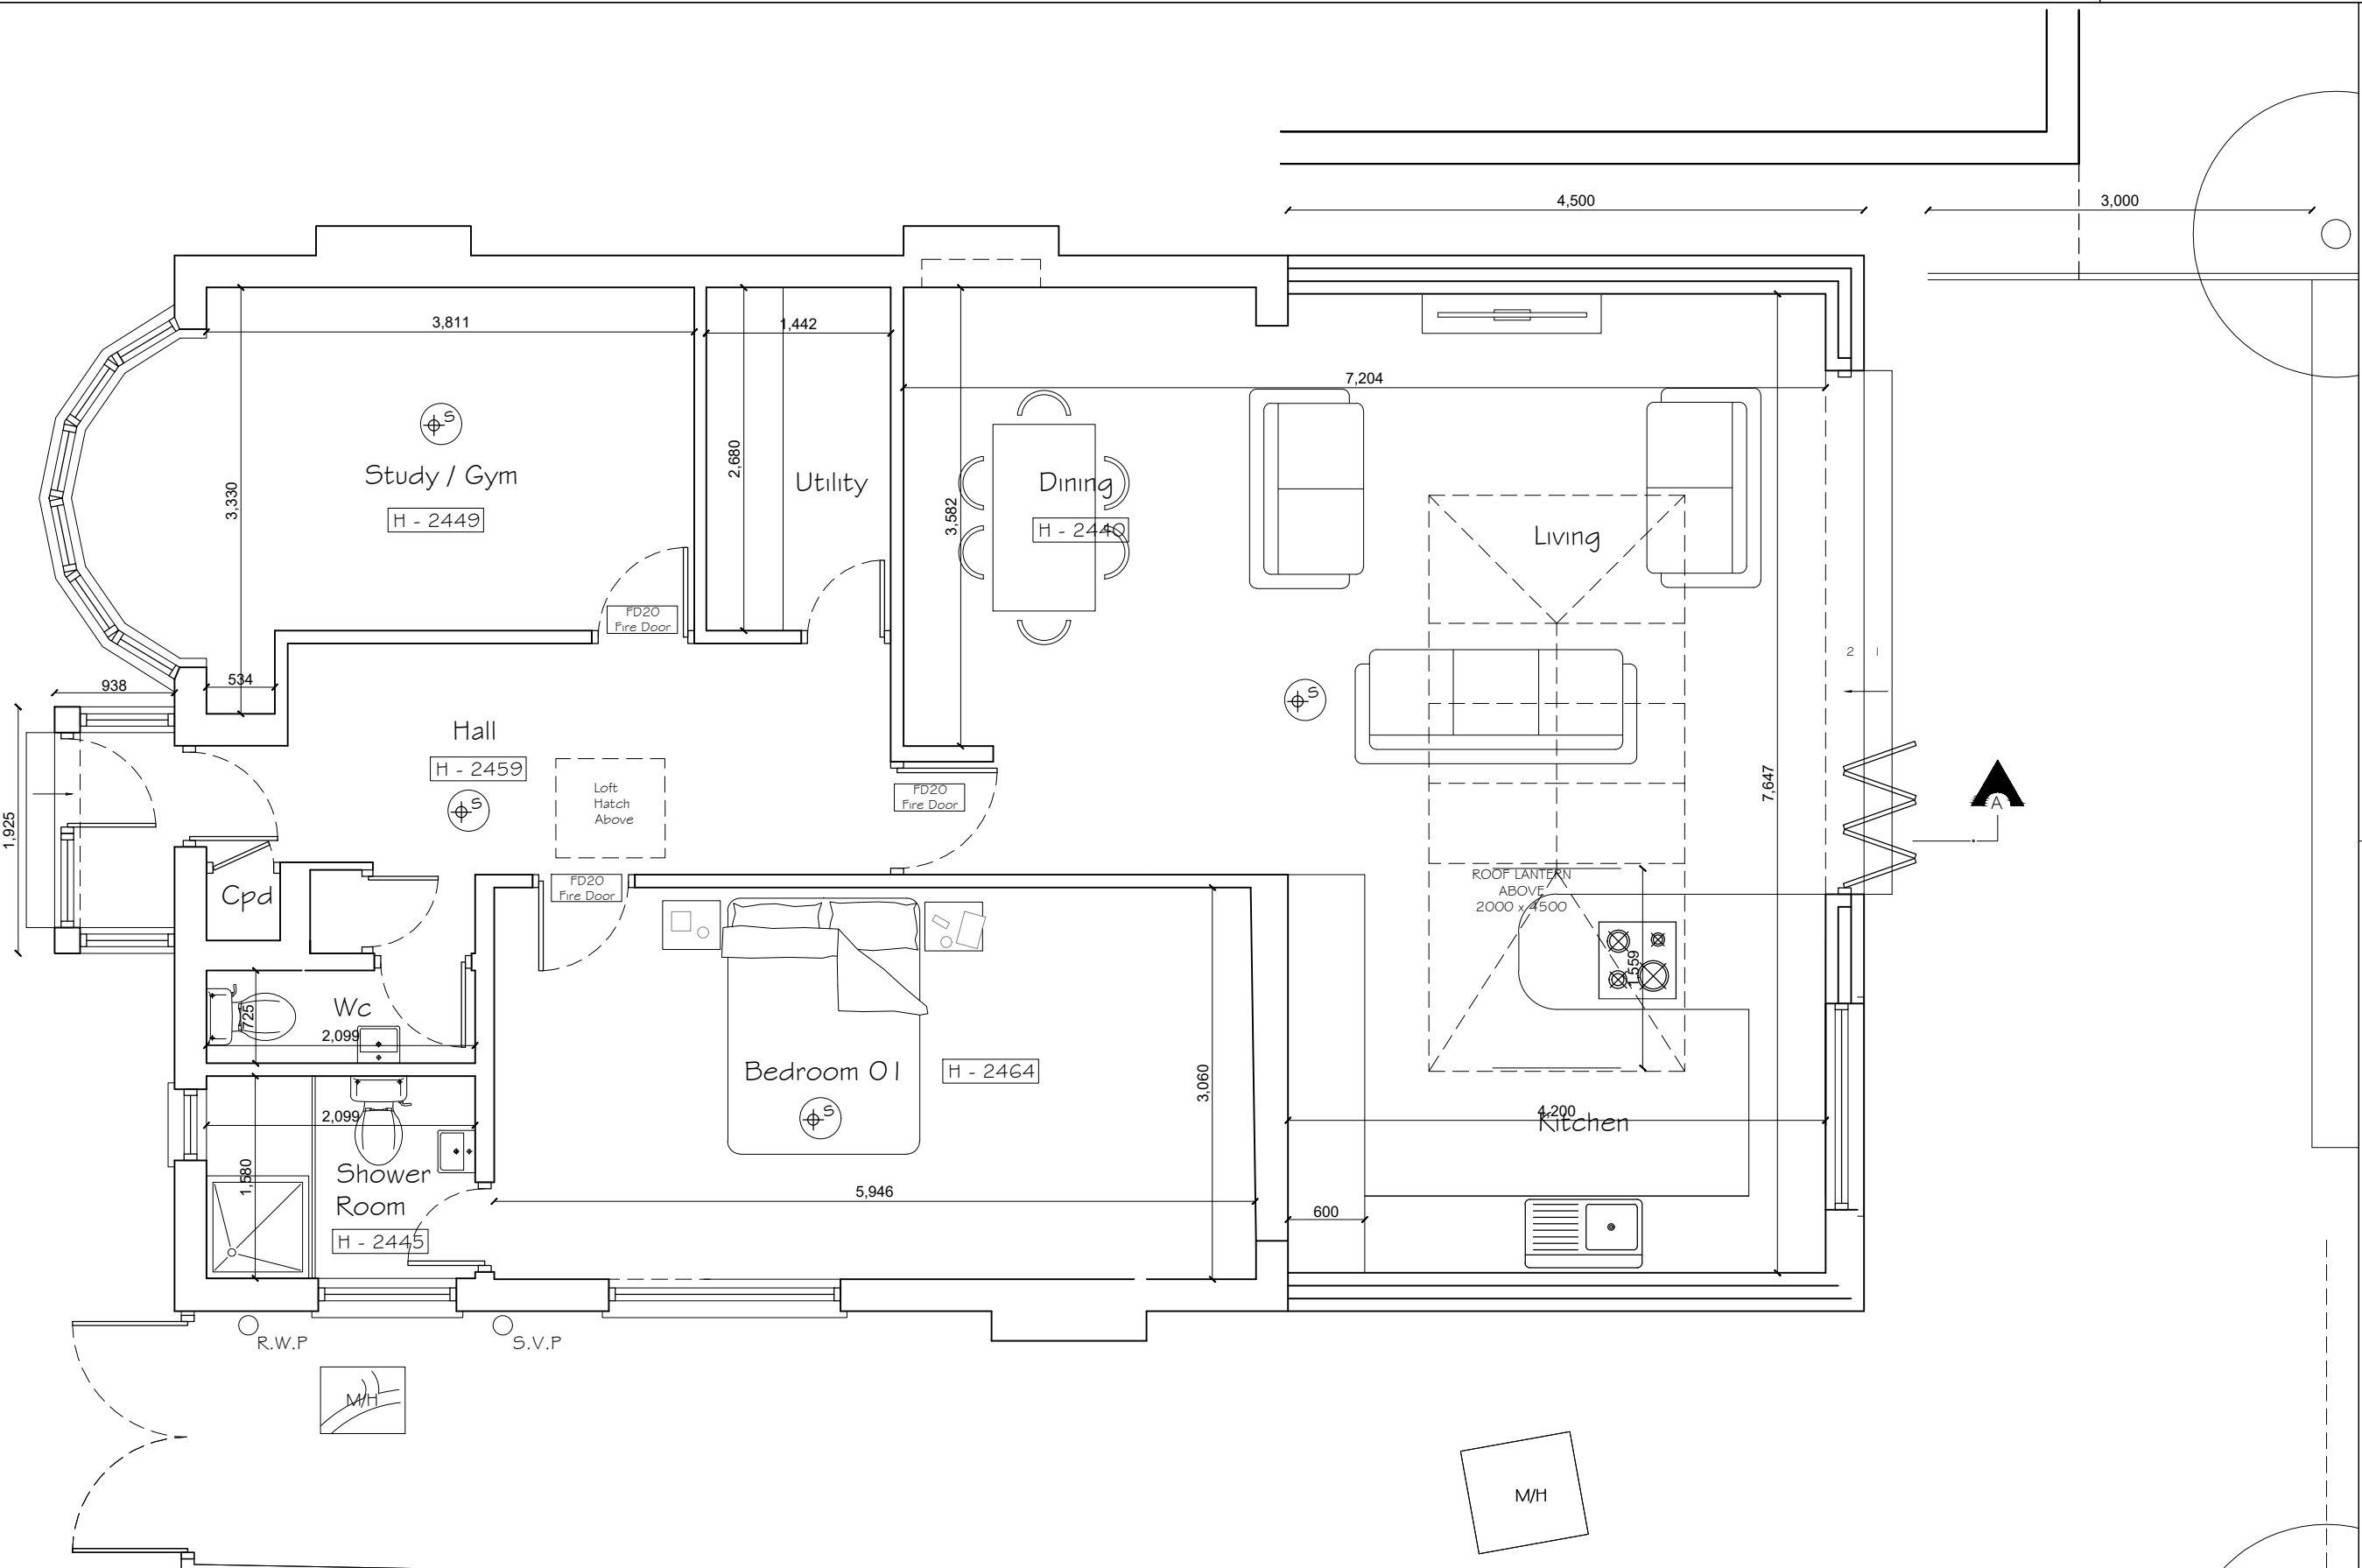

PROPOSED GROUND FLOOR PLAN

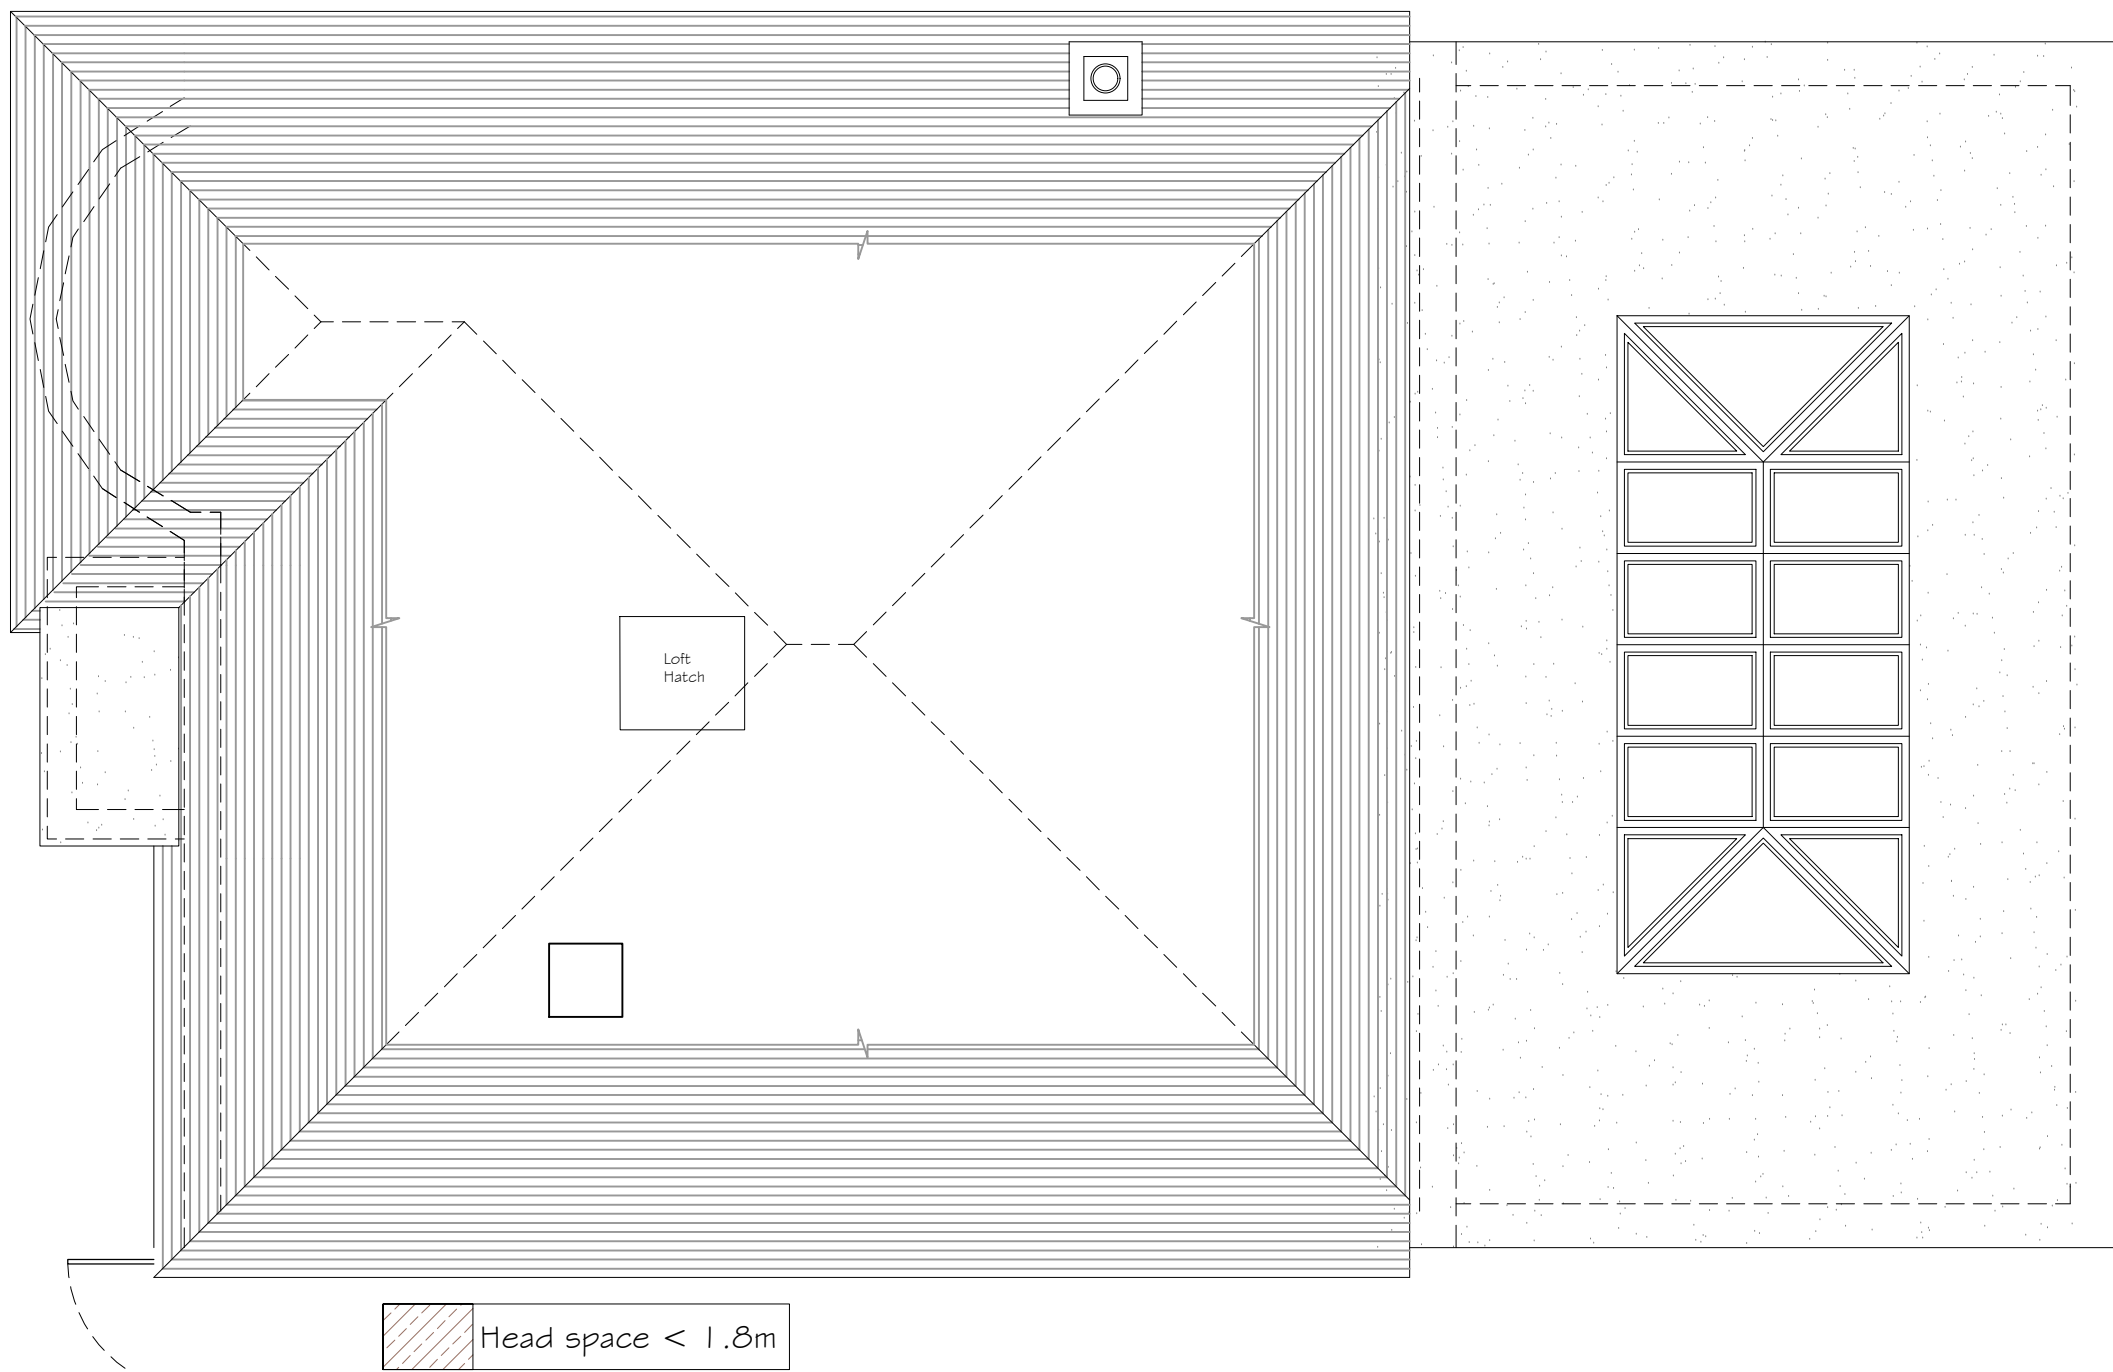

PROPOSED LOFT PLAN



Project
GROUND FLOOR EXTENSION AT
23 RUSHDENE ROAD
HA5 1SW

Client
MR & MRS MAIN
23 RUSHDENE ROAD
HA5 1SW

Drawing Title
PROPOSED PLANS
SECTION & ELEVATIONS
OPTION 1

Scale	Drawn	Checked	Authorised
1:100 / 1:50 @ A1		--	--
	JULY 2024	--	--

Drawing Number	Rev
ST_JUL 24_23_RUS_003	A