




Existing Location 1;1250




PROPOSED LOCATION PLAN 1;1250



Scale 1:1250

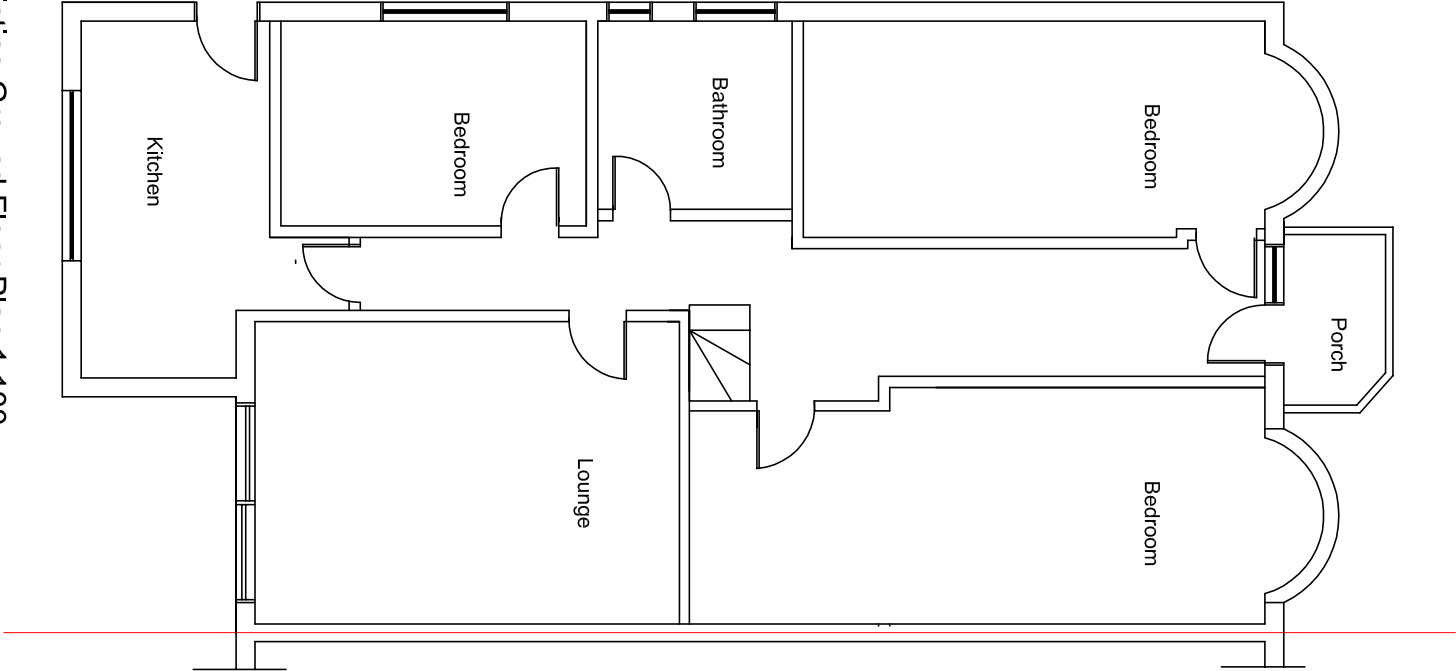

Existing Ground Floor Plan 1:100

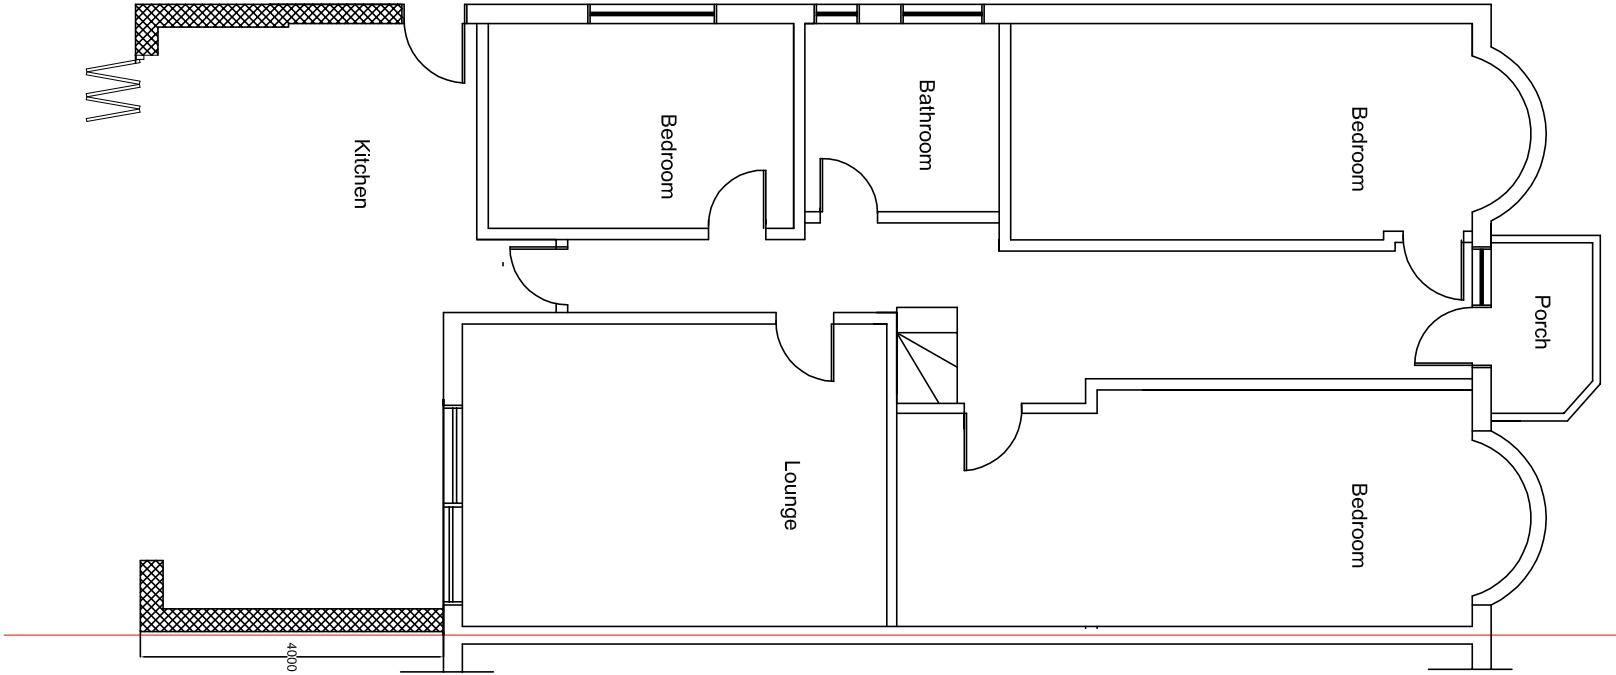

Proposed Ground Floor Plan 1:100


5THEGREENWAYPRIORAPPROVALDWG

Client : Mr Sajid Mahmood Abbasi


Property: 5 The Greenway Ickenham UB10 8LS

Description of Work: Removal of small outrigger extension & construction of 4m single storey rear extension


Scale: 1/1250, 1/ 100 Date: August 2022 Drawn :AP

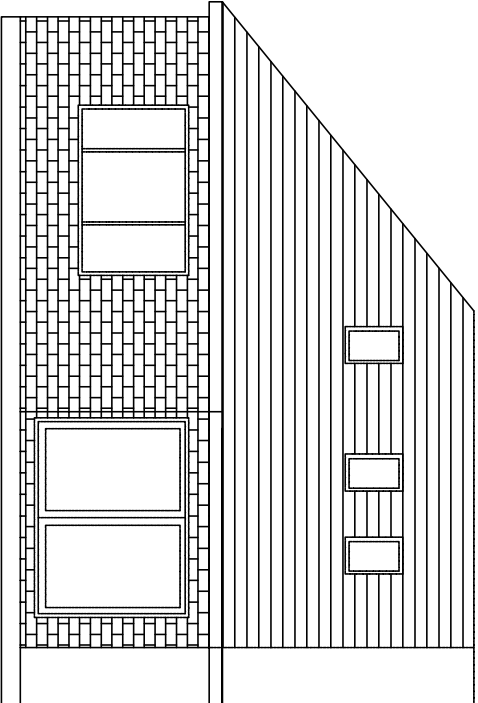

Existing Rear Elevation 1;100

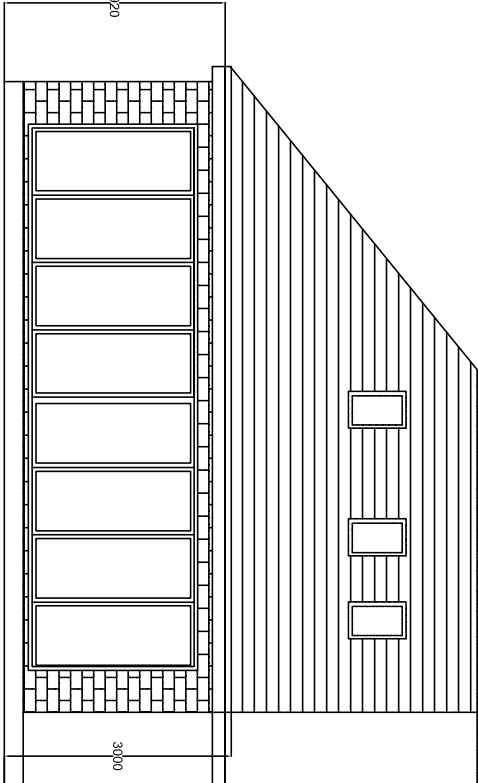

Proposed Rear Elevation 1;100

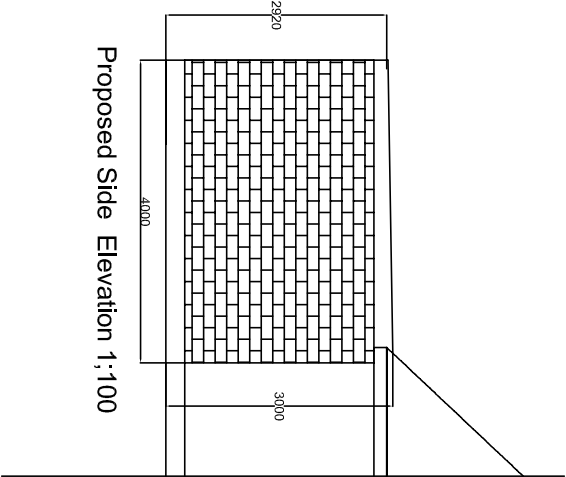

Proposed Side Elevation 1;100