


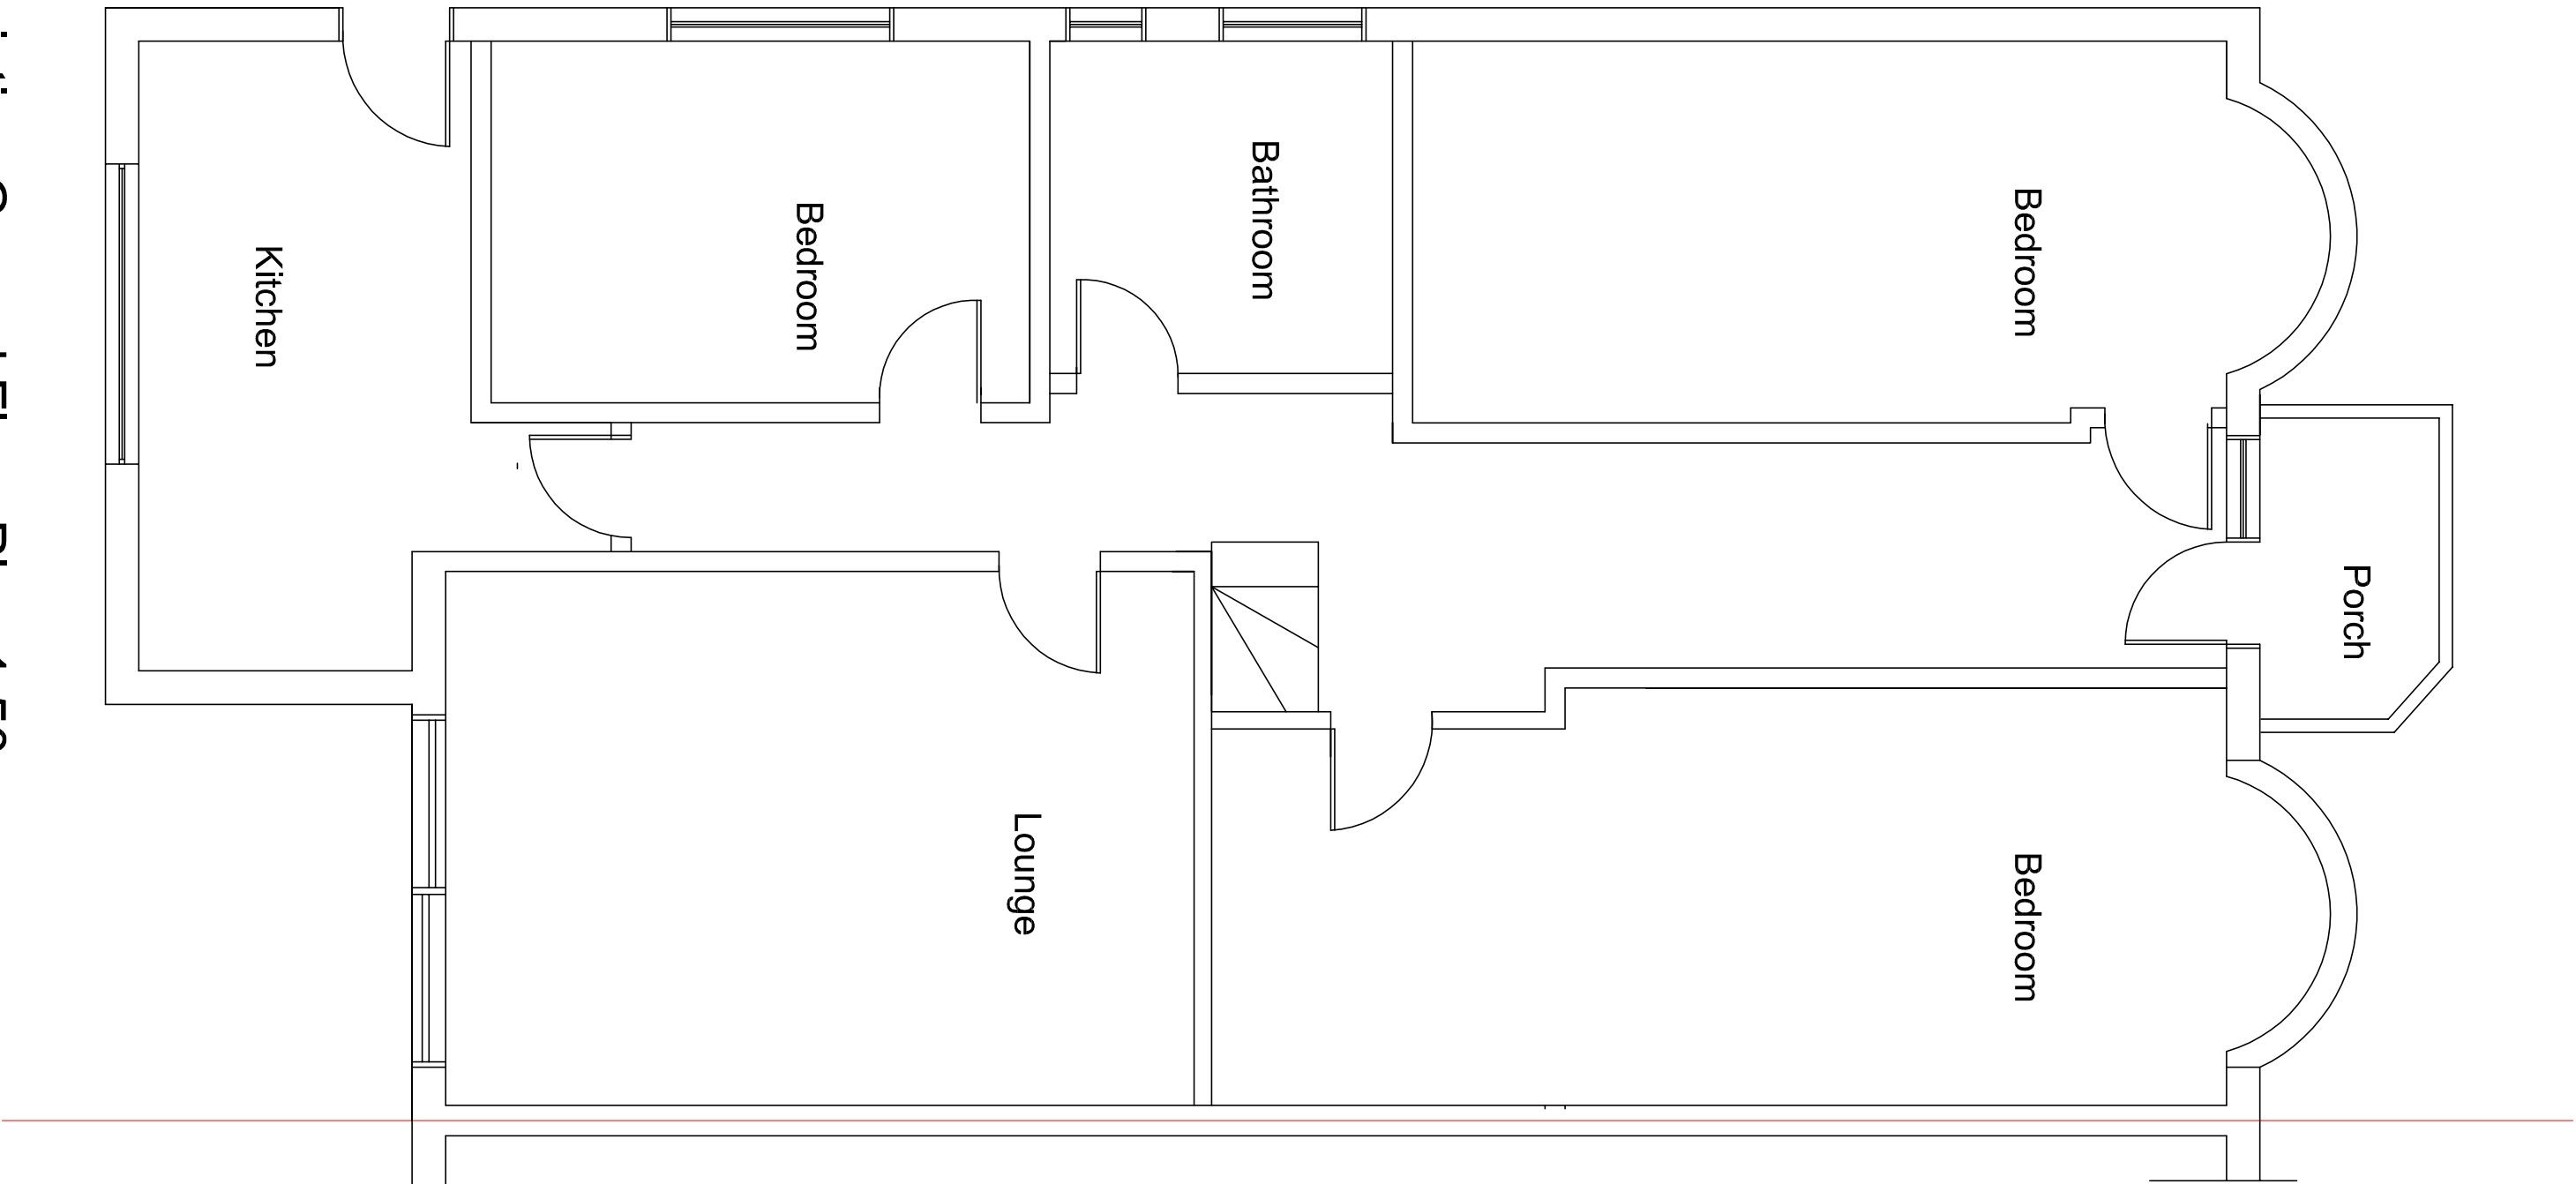


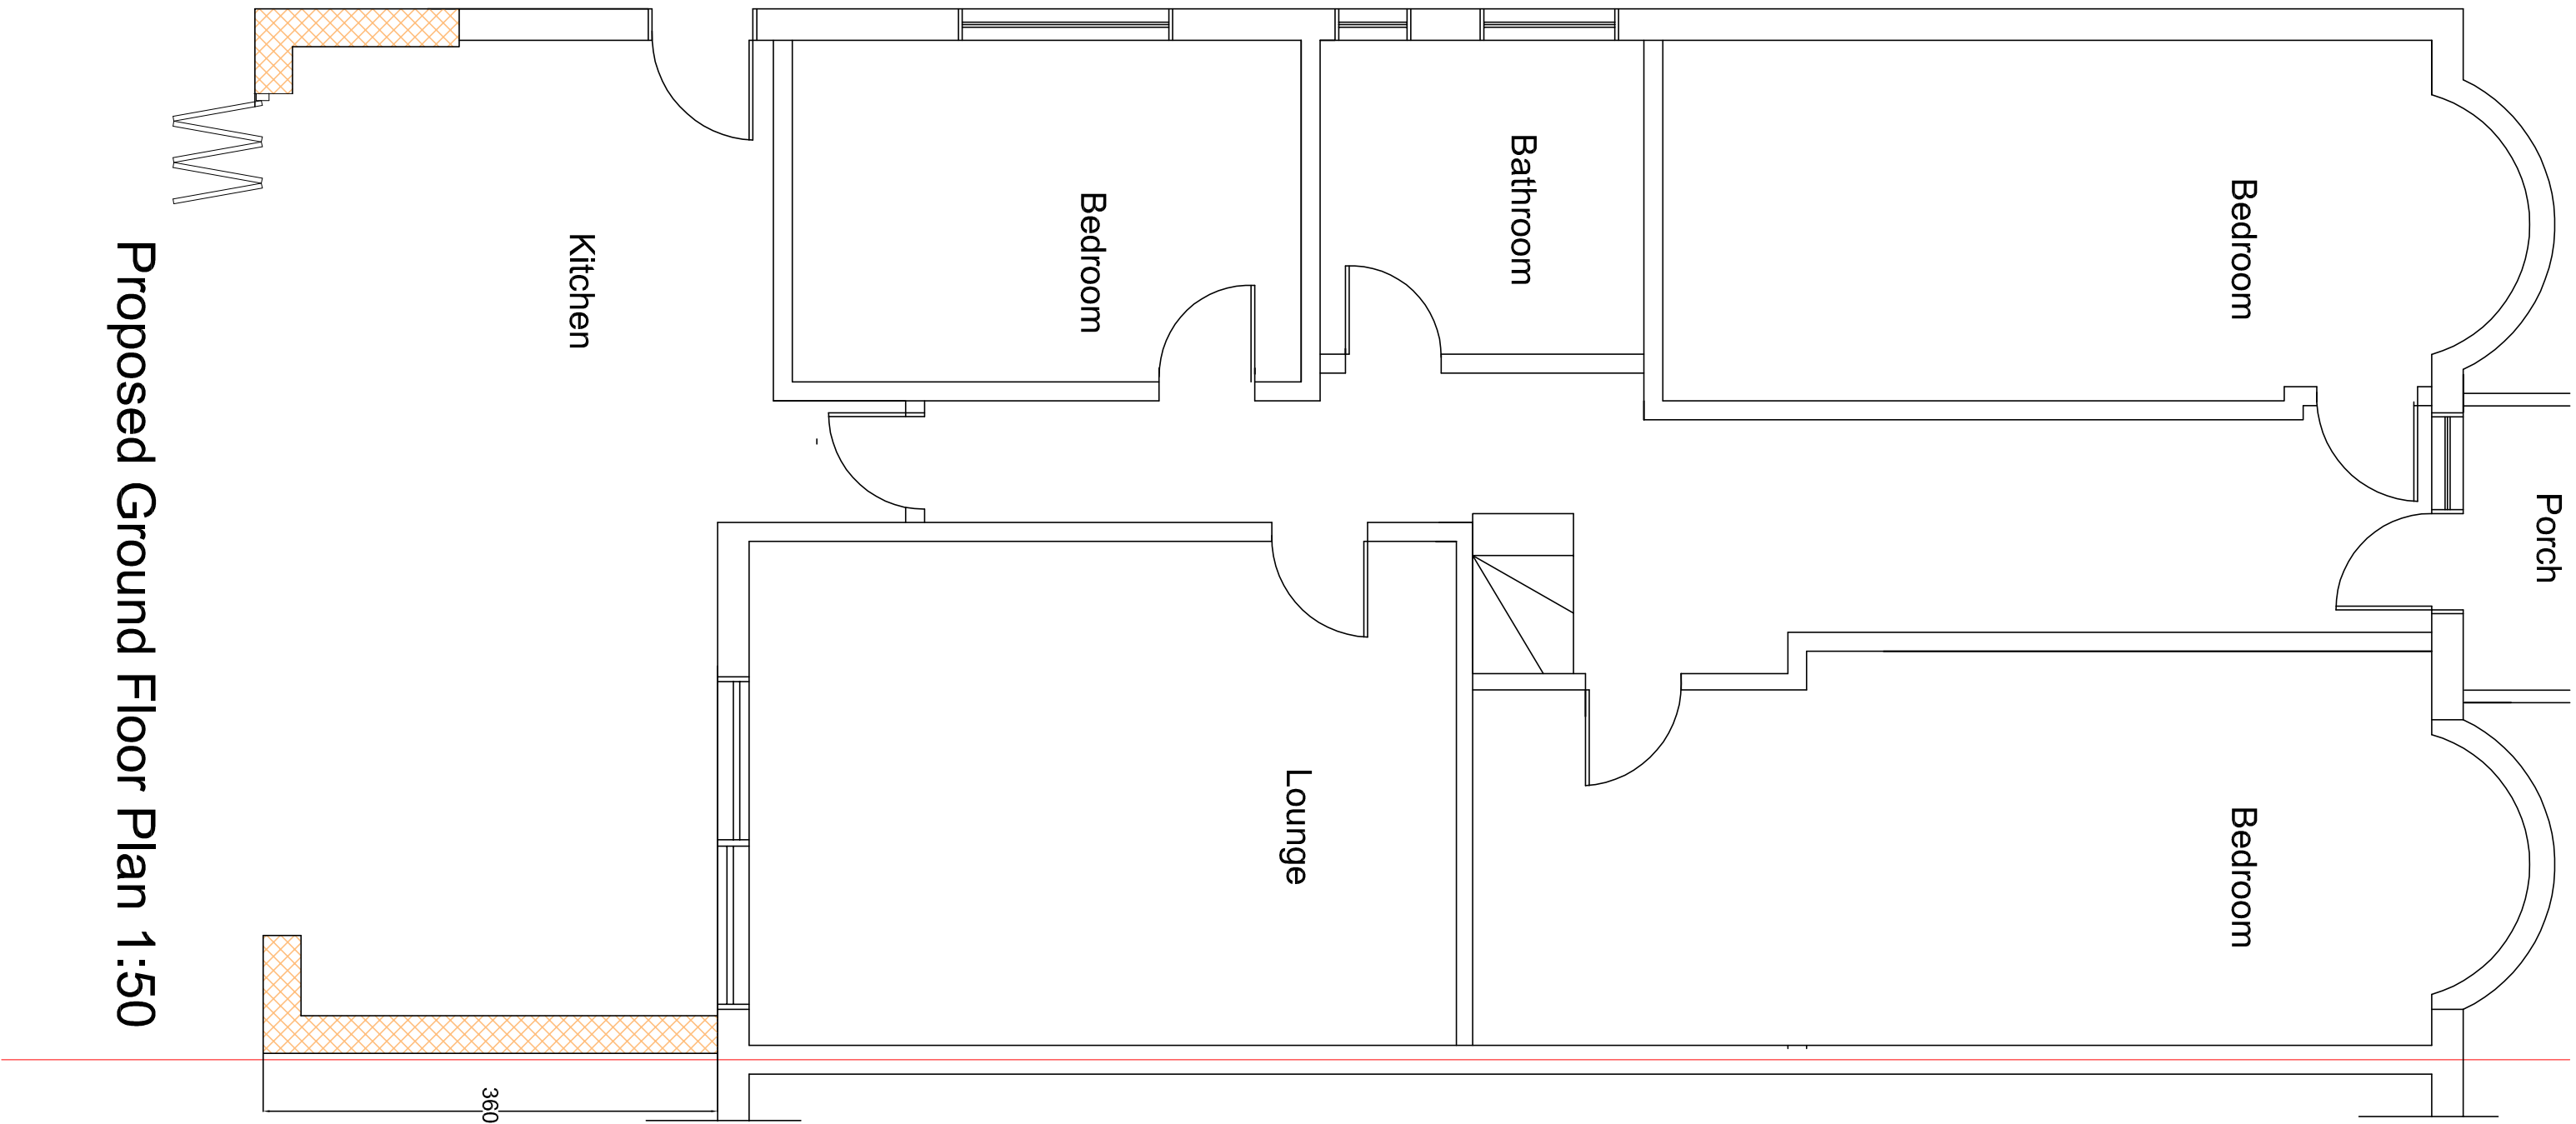


Existing Ground Floor Plan 1:50

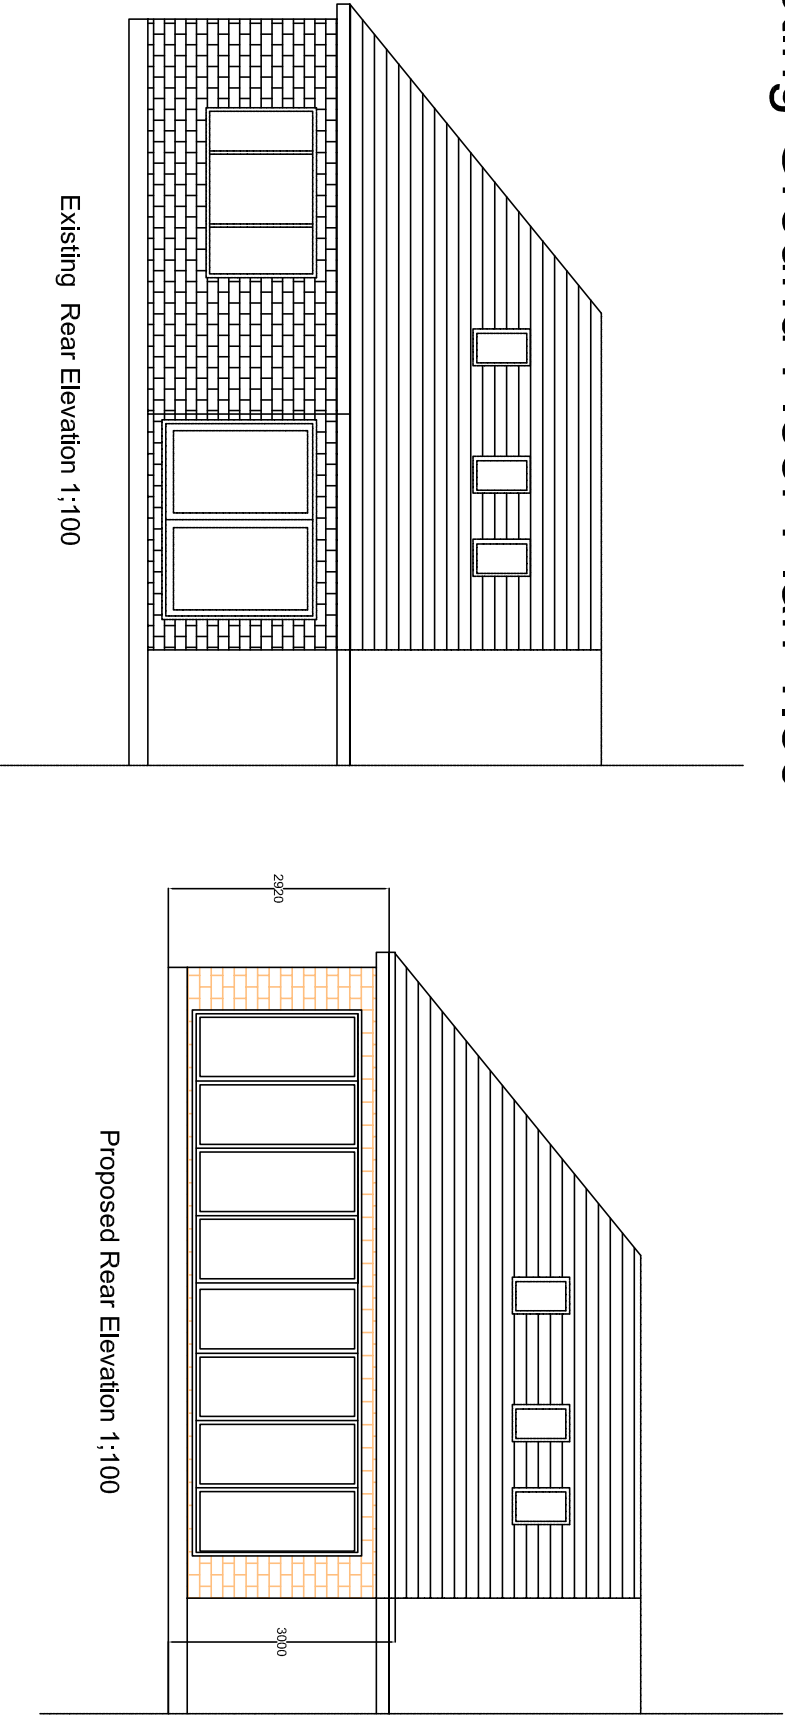


Proposed Ground Floor Plan 1:50

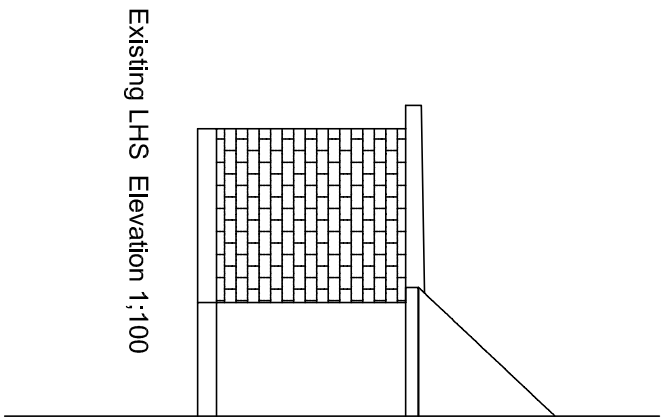


Existing LHS Elevation 1:100

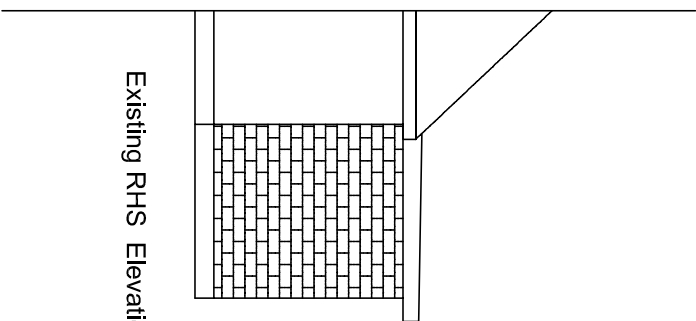


Existing RHS Elevation 1:100

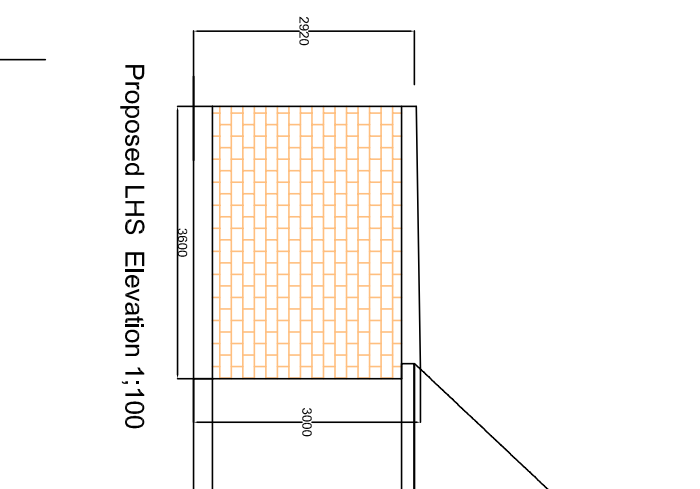


Proposed LHS Elevation 1:100

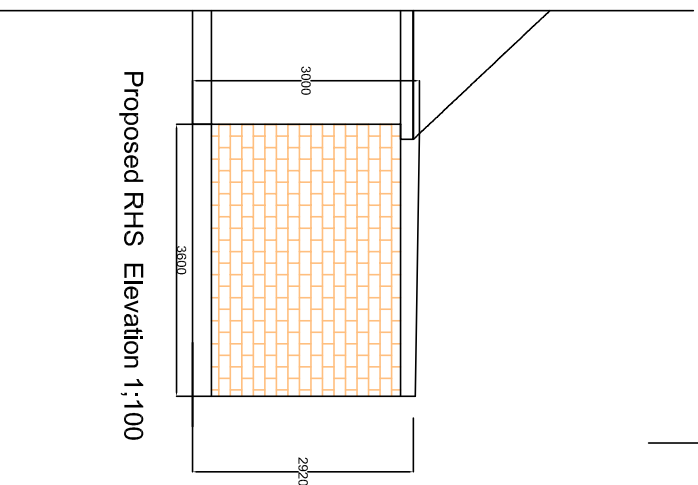

Proposed RHS Elevation 1:100

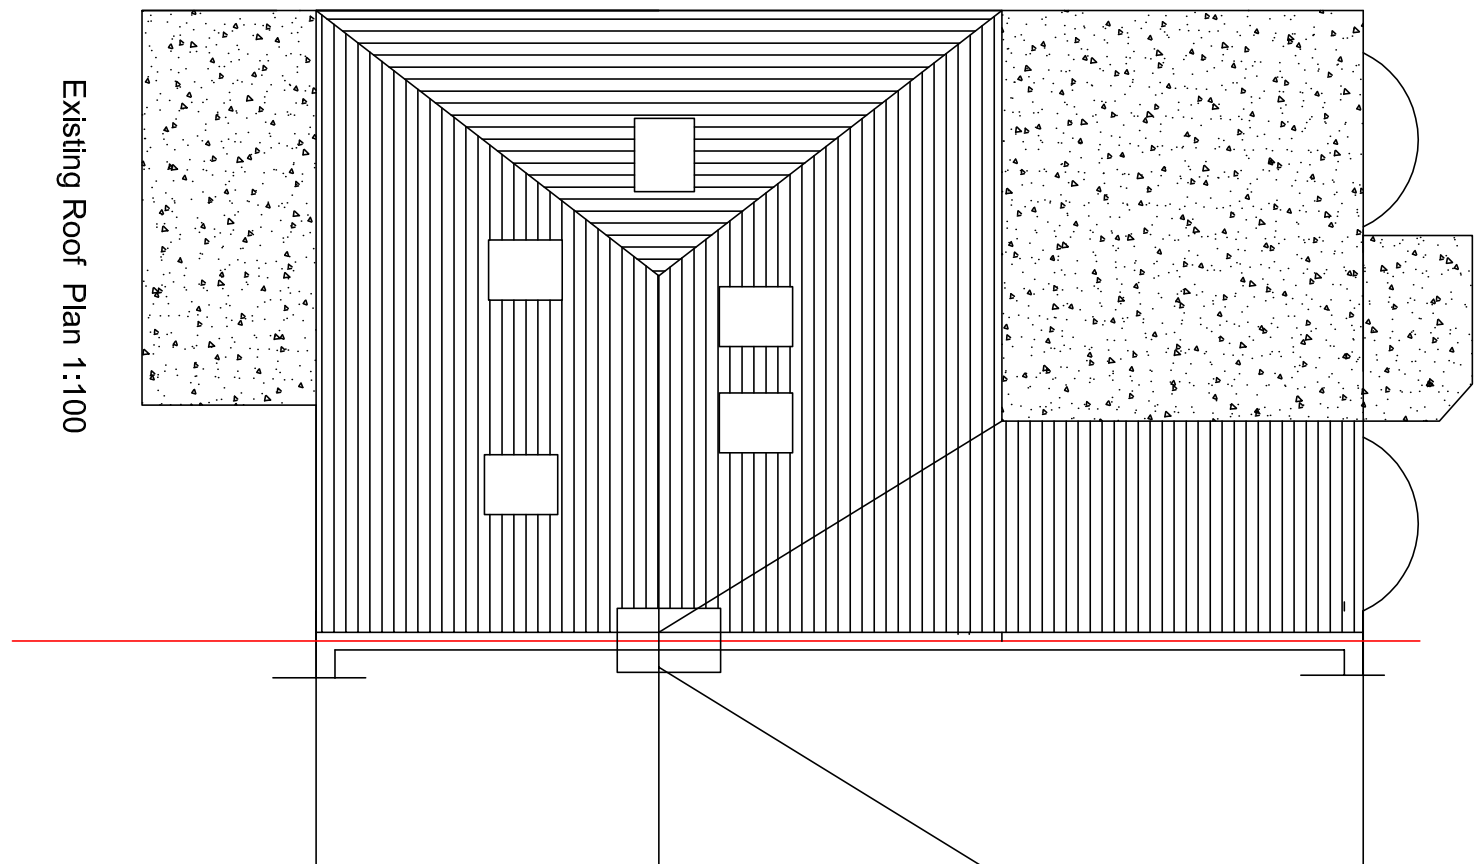

Existing Roof Plan 1:100

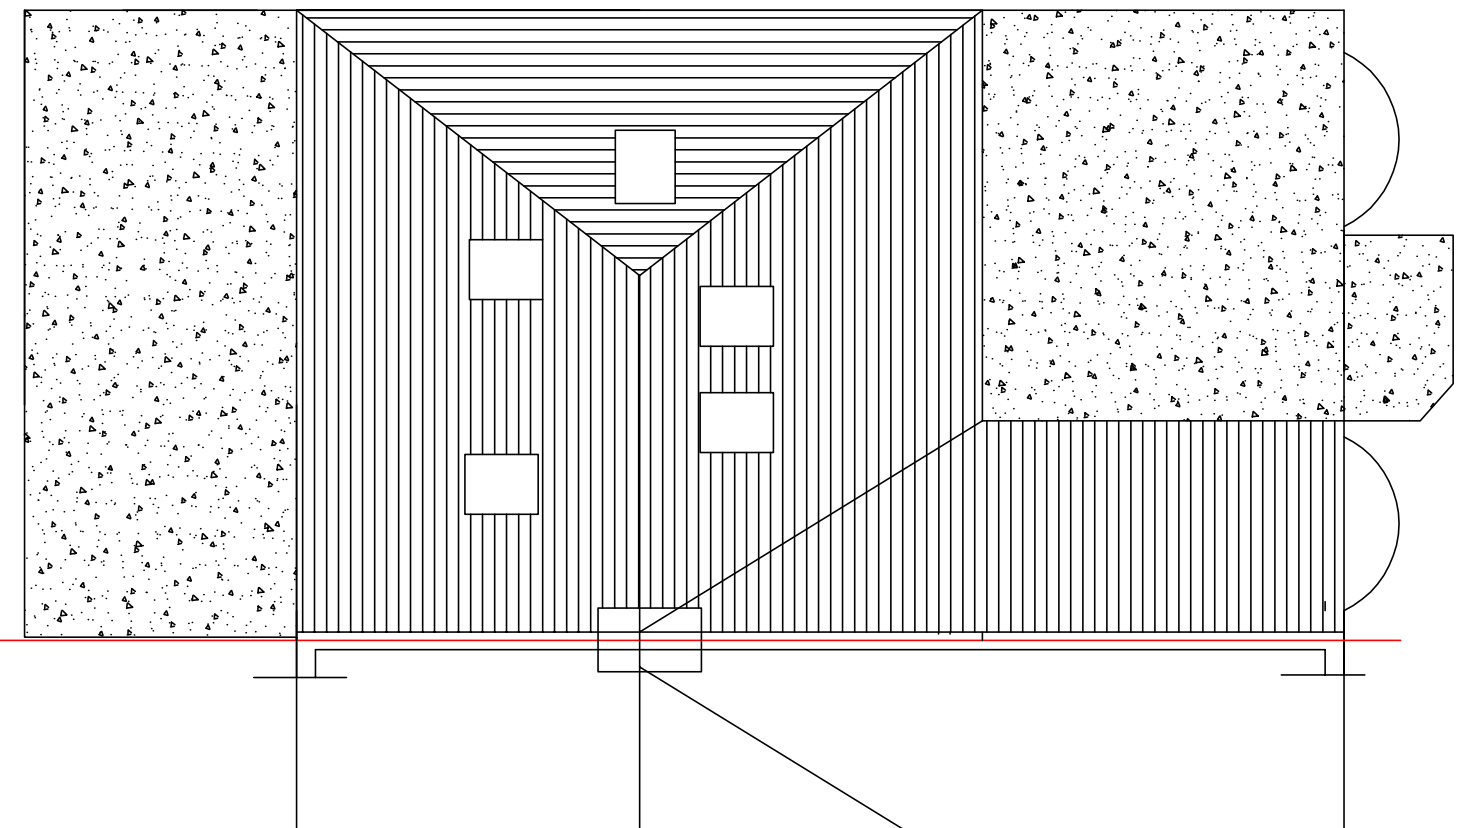

Proposed Roof Plan 1:100

5THEGREENWAYPLANNINGDWG

Client : Mr Sajid Mahmood Abbasi

Property: 5 The Greenway Ickenham UB10 8LS

Description of Work: New 3.6 Single Storey Rear Extension

Scale: 1/50, 1/ 100

Date: Oct 2022

Drawn :AP