


2 Gnd Floor Plan  
1101 Scale: 1:100

Rear courtyard to No. 65

### Railway lines

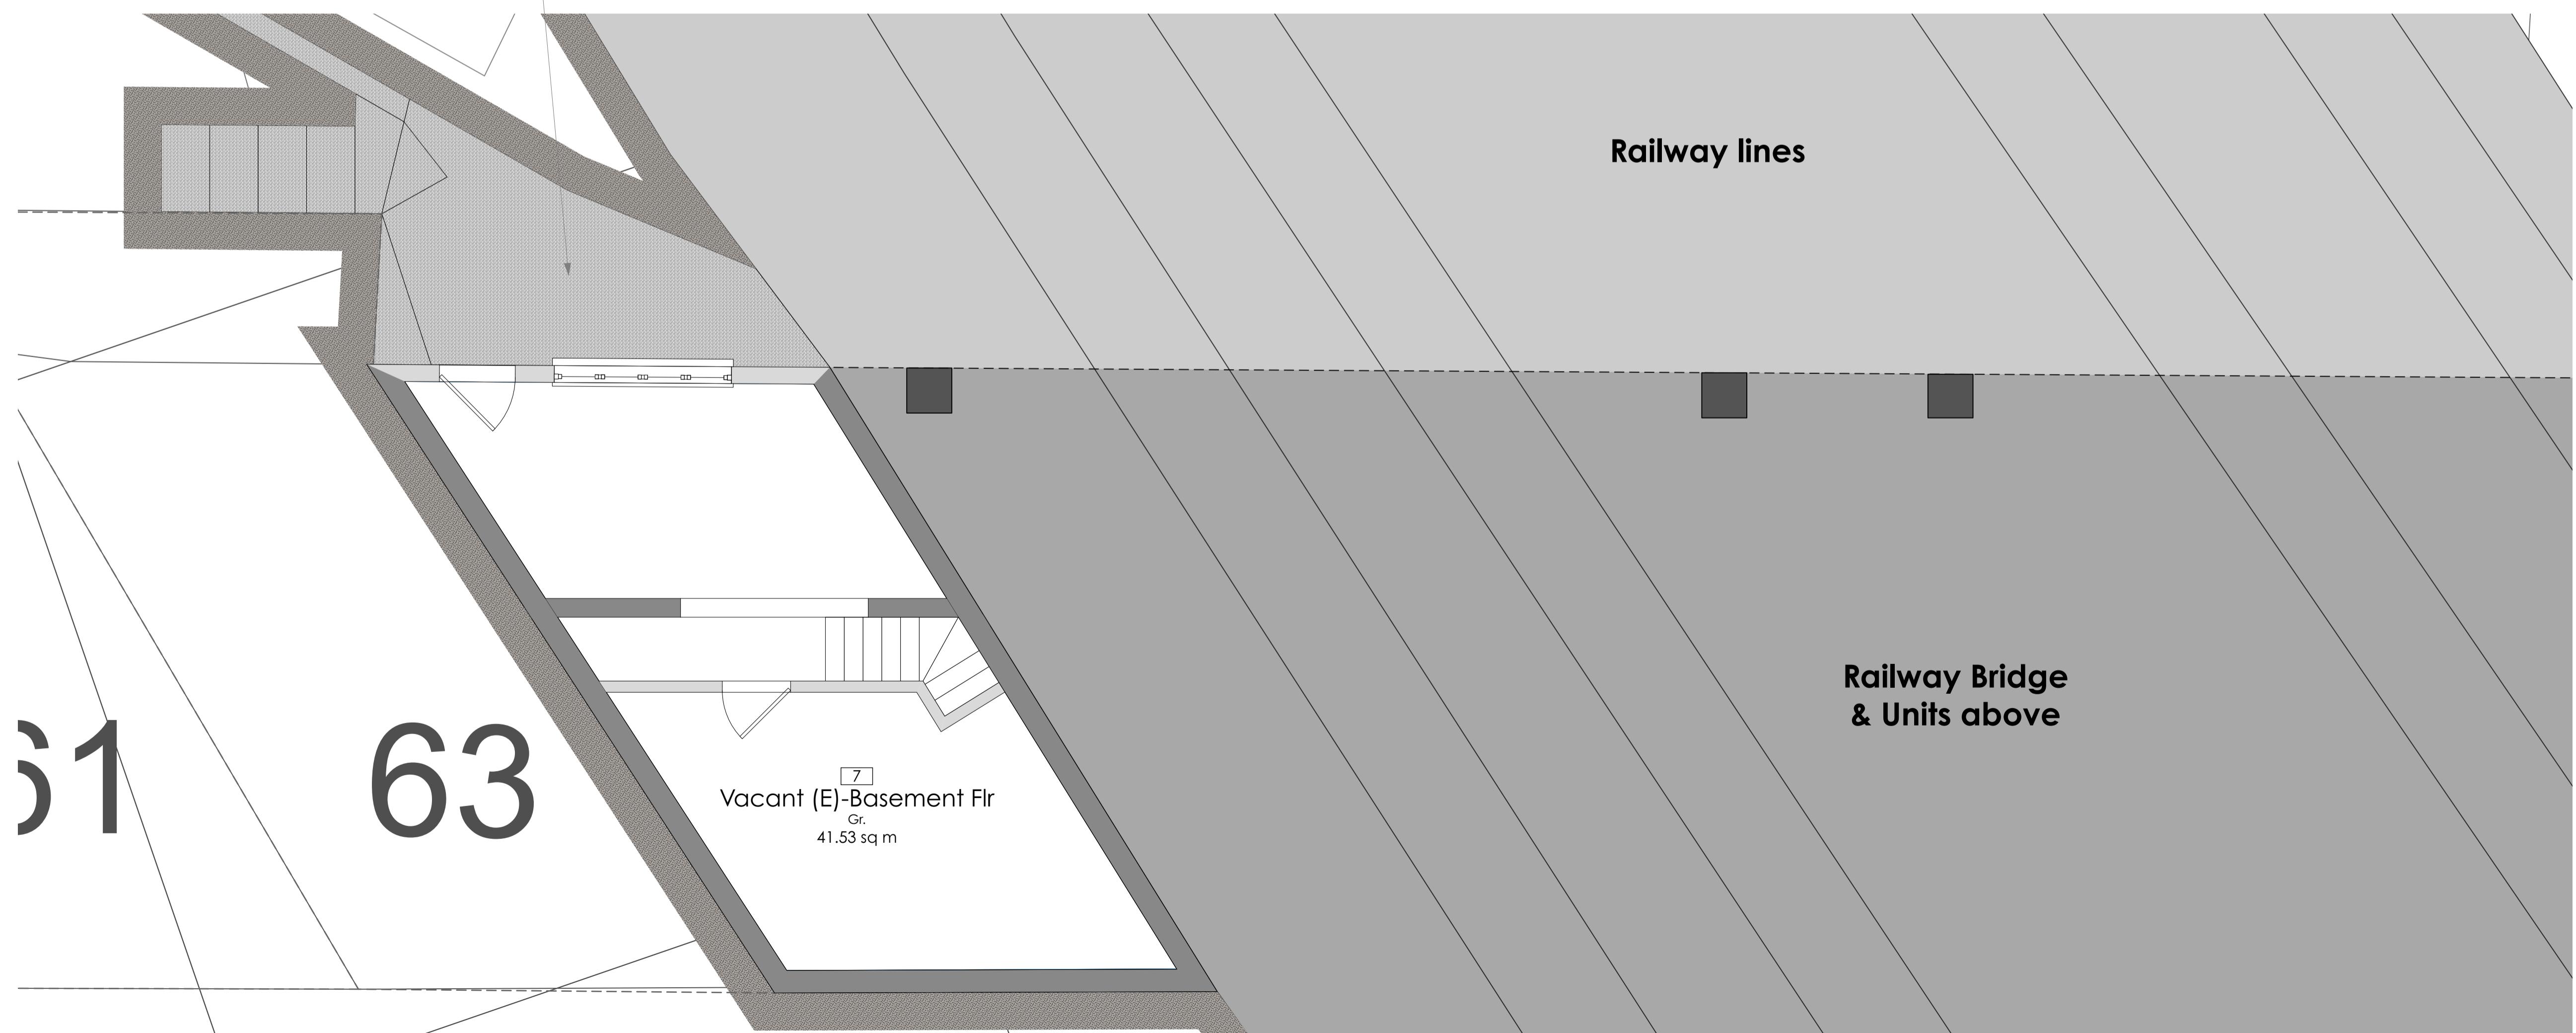

1 Basement Floor Plan  
1101 Scale: 1:50

This drawing must not be reproduced in part or whole without prior written consent. Scale to be checked against scale bar as this drawing has been provided electronically. Check and confirm all dimensions on site prior to commencing work. IF IN DOUBT ASK.

HAZARDS LEADING TO UNUSUAL OR SIGNIFICANT RISK DURING THE CONSTRUCTION PROCESS ARE IDENTIFIED ON THIS DRAWING AS:

HRA SPECIFIC RISKS & HAZARDS:

NOTE LIST ABOVE IDENTIFIES CERTAIN RISKS WHICH ARE DEEMED TO BE UNUSUAL, ABNORMAL OR UNEXPECTED TO A COMPETENT CONTRACTOR CARRYING OUT WORK OF THIS NATURE BUT DOES NOT COVER ALL POSSIBLE SITUATIONS WHICH MAY BE ENCOUNTERED DURING THE CONSTRUCTION PROCESS. IT IS THEREFORE THE MAIN CONTRACTOR'S RESPONSIBILITY TO IDENTIFY ANY FURTHER RISKS/HAZARDS AND TAKE APPROPRIATE ACTION.

#### NOTES

- Default drawing size is A1
- To print at A3 please 'scale by 50%
- Check printed scale against scale bar above

Date No. Revision Notes

19/08/22 A Initial Planning Issue

Date No. Issue Notes

Status PLANNING

# HRA



T: 07901772775  
E: office@hraarchitects.com  
W: www.hraarchitects.com

Client Transport for London

Project Title 65 Green Lane  
London Transport, 65 Green Lane,  
Northwood, HA6 3AD

Sheet Title Existing Basement & Gnd Flr

Scale A1 / A3 Total Sheets Drawn by Checked by  
1:50 / 1:100 6 JHR FHR

File Name 2206-Northwood TFL-Existing.vwx

Sheet No. Project ID -Originator -Volume -Level -Type -Role -Number  
2206 -HRA-V1-00-DR-A-1101

Suitability Code - Description

A2 APPROVED FOR PLANNING STAGE