



1201
1 Scale: 1:100
North Elevation

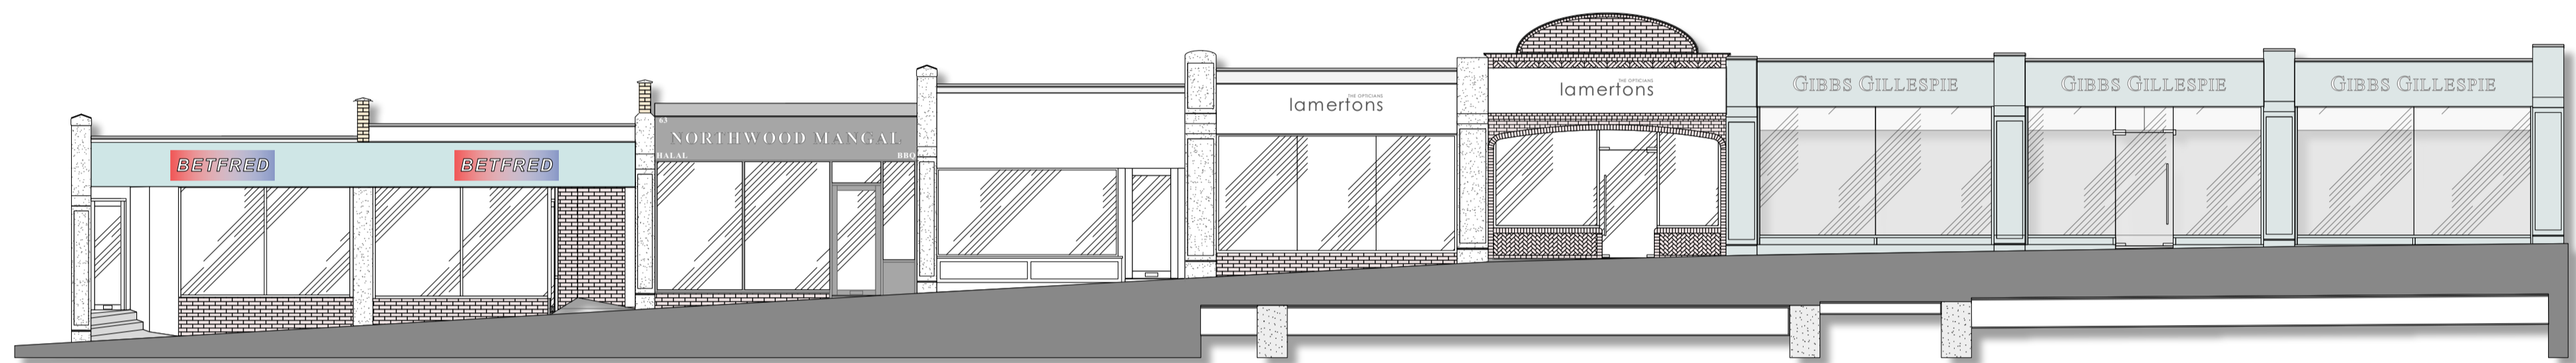

2
1201 Scale: 1:100
South Elevation



1201
3 Scale: 1:50
North Elevation

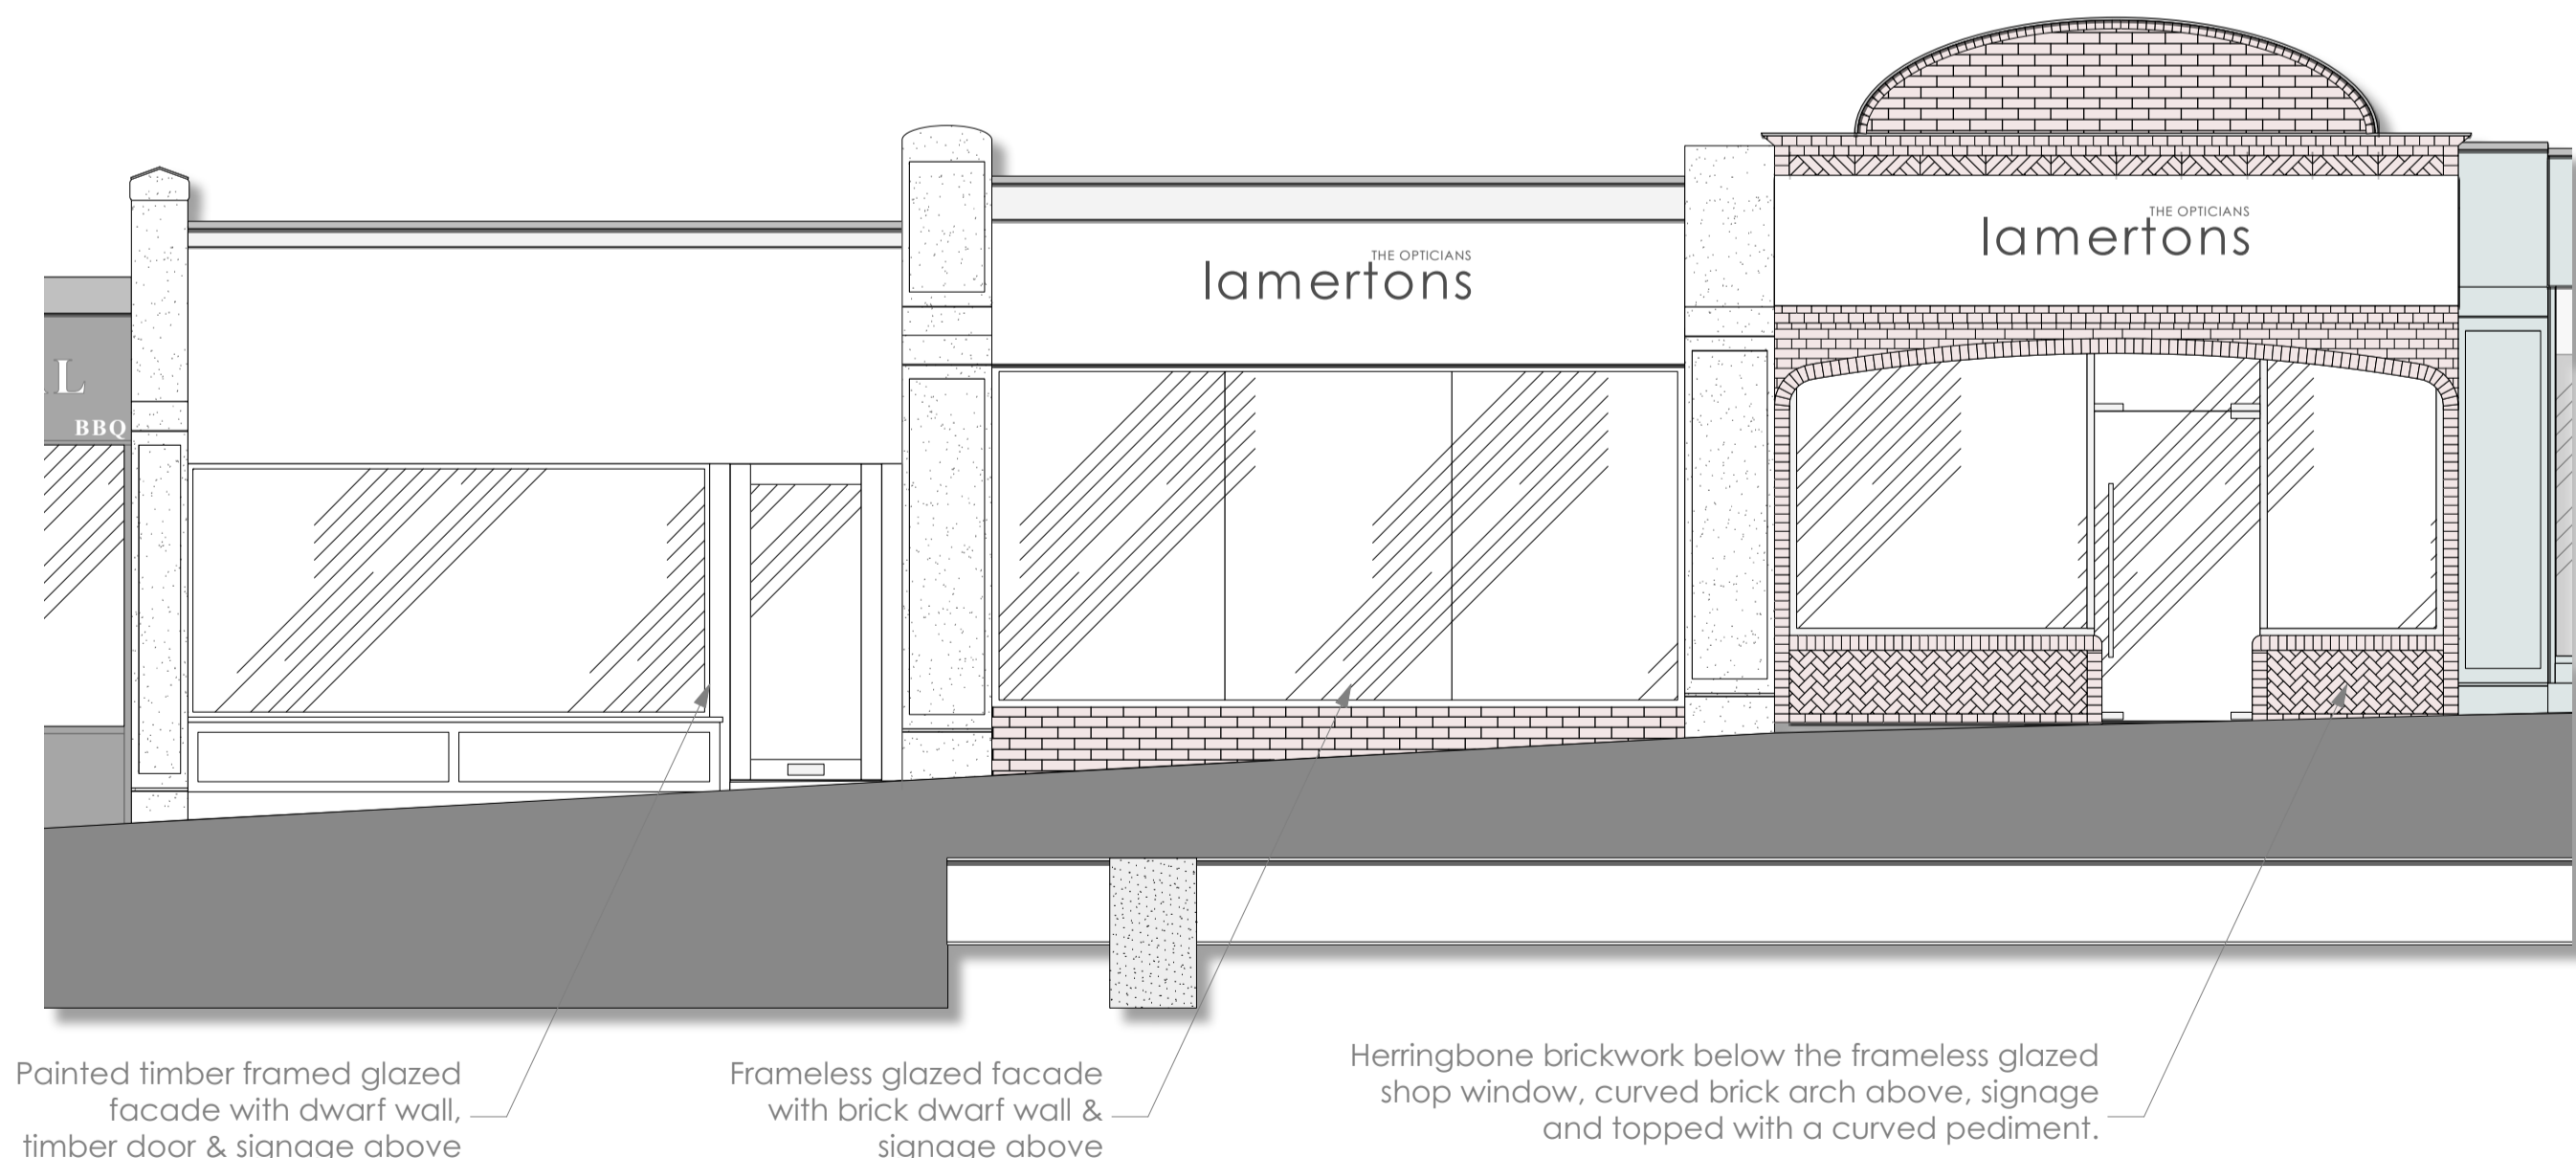

4
1201 Scale: 1:50
South Elevation

HAZARDS LEADING TO UNUSUAL OR SIGNIFICANT RISK DURING THE CONSTRUCTION PROCESS ARE IDENTIFIED ON THIS DRAWING AS:

HRA SPECIFIC RISKS & HAZARDS:

NOTE: LIST ABOVE IDENTIFIES CERTAIN RISKS WHICH ARE DEEMED TO BE UNUSUAL, ABNORMAL OR UNEXPECTED TO A COMPETENT CONTRACTOR CARRYING OUT WORK OF THIS NATURE BUT DOES NOT COVER ALL POSSIBLE SITUATIONS WHICH MAY BE ENCOUNTERED DURING THE CONSTRUCTION PROCESS. IT IS THEREFORE THE MAIN CONTRACTOR'S RESPONSIBILITY TO IDENTIFY ANY FURTHER RISKS/HAZARDS AND TAKE APPROPRIATE ACTION.

NOTES

- Default drawing size is A1
- To print at A3 please 'scale by 50%'
- Check printed scale against scale bar above

Date	No.	Revision	Notes
------	-----	----------	-------

19/08/22	A	Initial Planning Issue
----------	---	------------------------

Date	No.	Issue	Notes
------	-----	-------	-------

Status **PLANNING**

HRA

T: 07901772775
E: office@hraarchitects.com
W: www.hraarchitects.com

RIBA **Chartered Practice**

Client **Transport for London**

Project Title
65 Green Lane
London Transport, 65 Green Lane,
Northwood, HA6 3AD

Sheet Title
Existing Elevations

Scale A1 / A3	Total Sheets	Drawn by	Checked by
1:50 / 1:100	6	JHR	FHR

File Name
2206-Northwood TFL-Existing.vwx

Sheet No.
Project ID -Originator -Volume -Level -Type -Role -Number
2206 -HRA-V1-00-DR-A-1201

Suitability
Code - Description
A2 APPROVED FOR PLANNING STAGE