



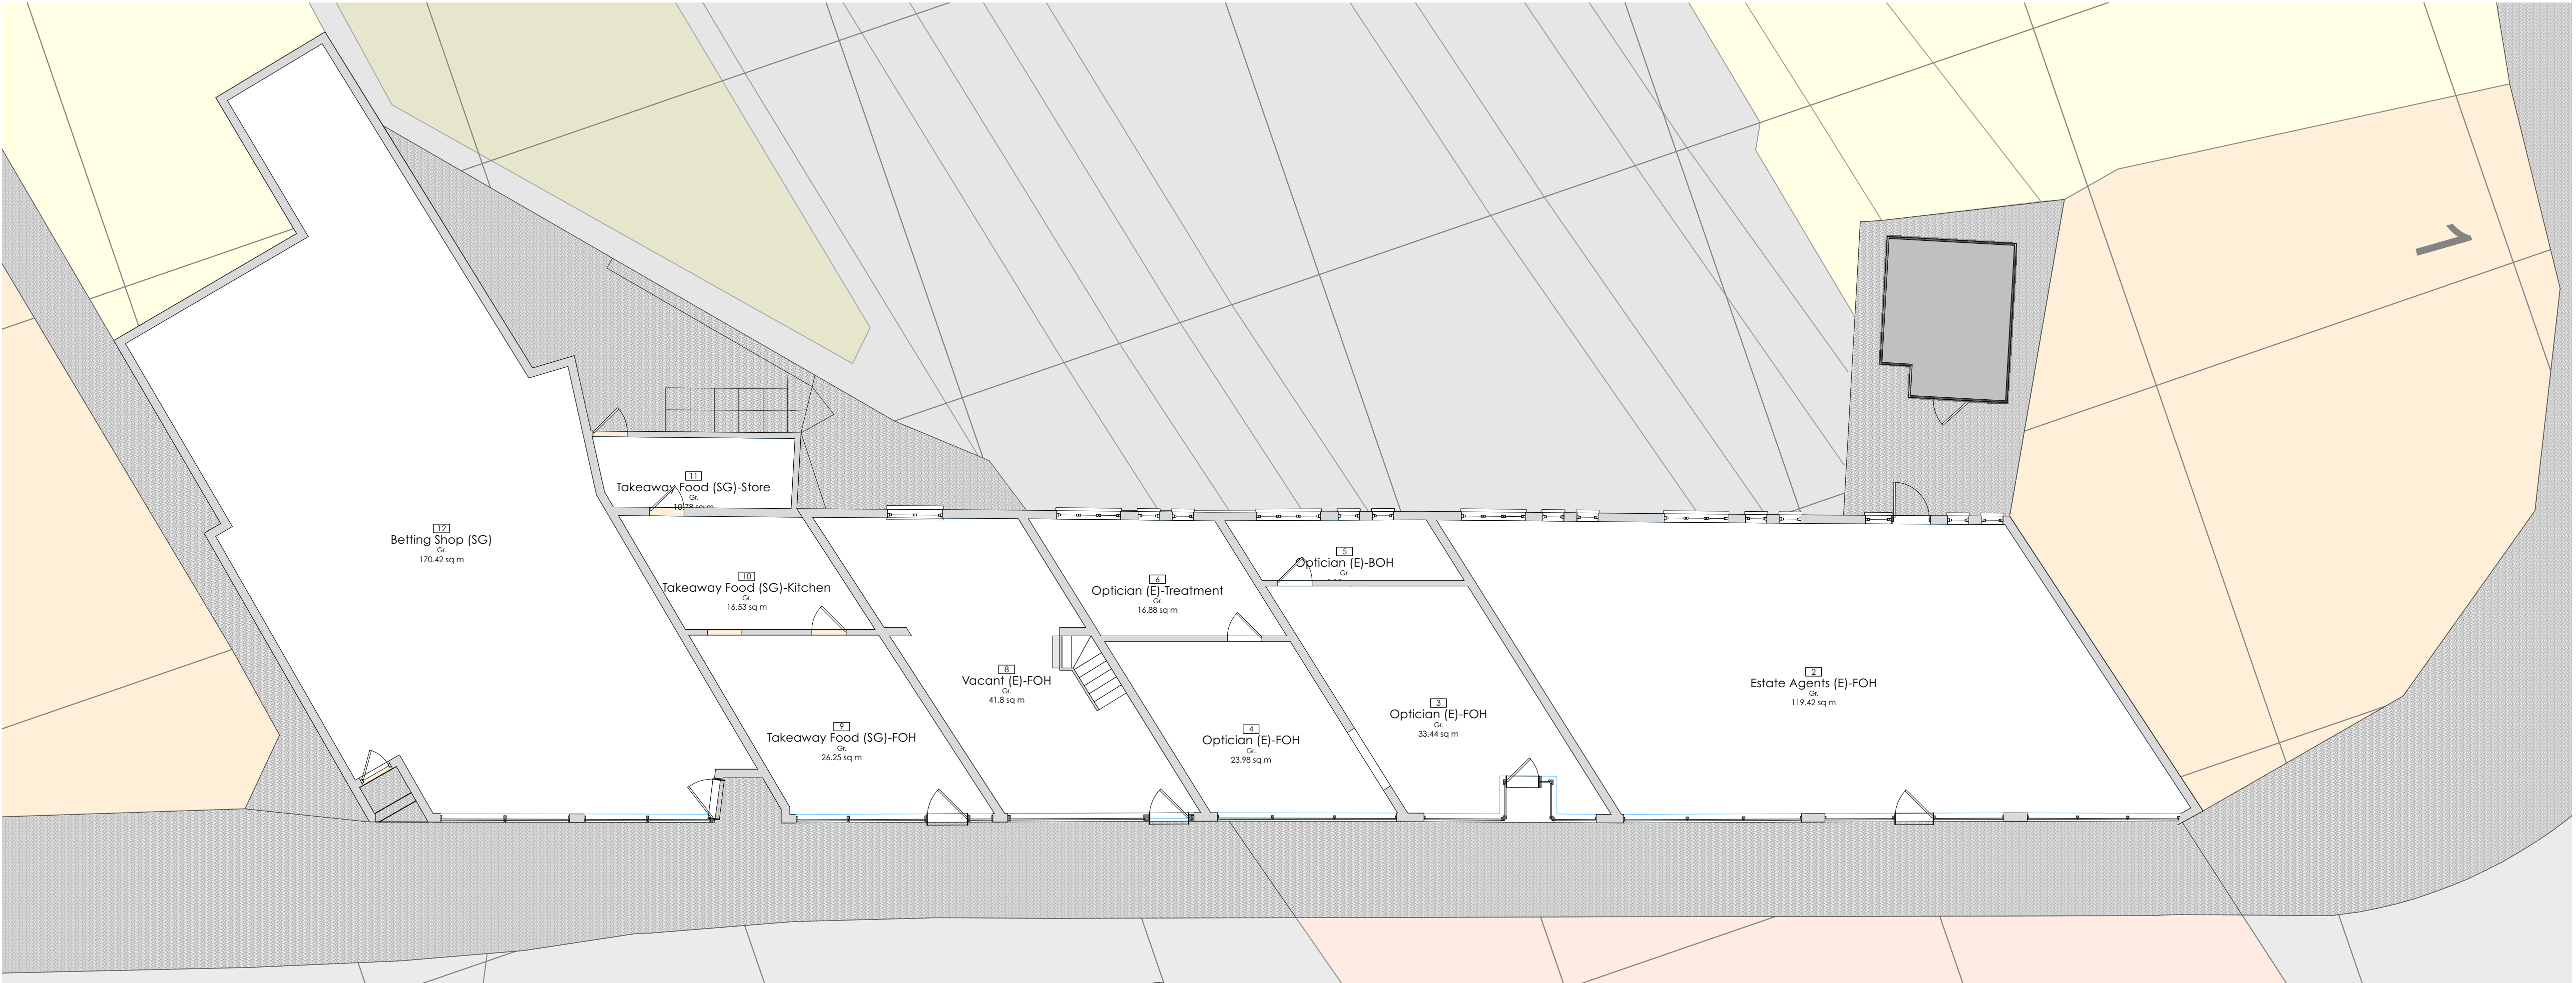

1  
2101  
Gnd Floor Plan  
Scale: 1:100

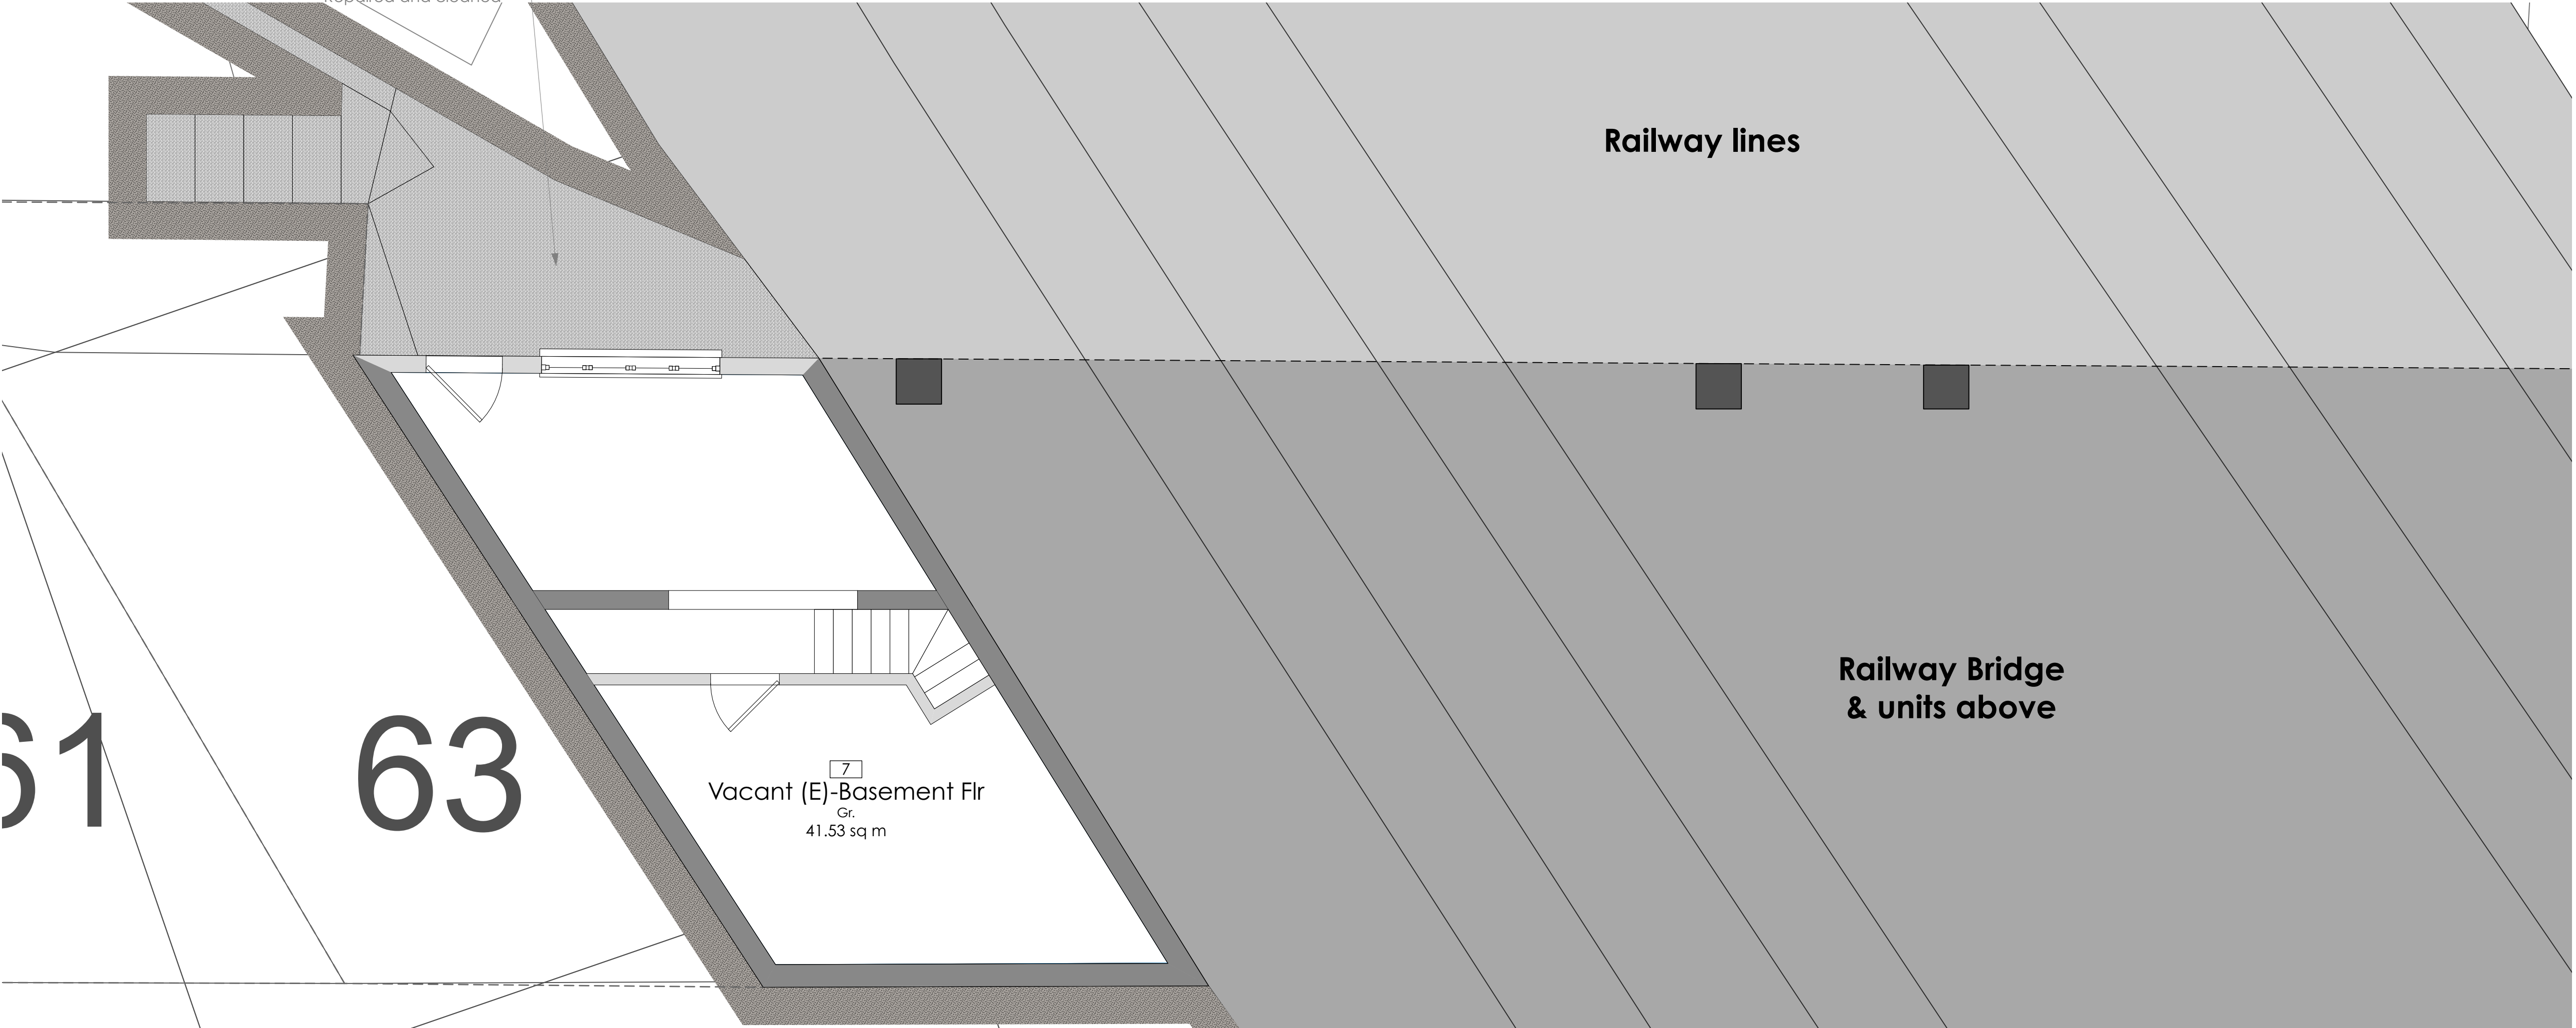

2  
2101  
Basement Floor Plan  
Scale: 1:50

HAZARDS LEADING TO UNUSUAL OR SIGNIFICANT RISK DURING THE CONSTRUCTION PROCESS ARE IDENTIFIED ON THIS DRAWING AS:

HRA SPECIFIC RISKS & HAZARDS:

NOTE: LIST ABOVE IDENTIFIES CERTAIN RISKS WHICH ARE DEEMED TO BE UNUSUAL, ABNORMAL OR UNEXPECTED TO A COMPETENT CONTRACTOR CARRYING OUT WORK OF THIS NATURE BUT DOES NOT COVER ALL POSSIBLE SITUATIONS WHICH MAY BE ENCOUNTERED DURING THE CONSTRUCTION PROCESS. IT IS THEREFORE THE MAIN CONTRACTOR'S RESPONSIBILITY TO IDENTIFY ANY FURTHER RISKS/HAZARDS AND TAKE APPROPRIATE ACTION.

**NOTES**

- Default drawing size is A1
- To print at A3 please 'scale by 50%'
- Check printed scale against scale bar above

| Date | No. | Revision | Notes |
|------|-----|----------|-------|
|------|-----|----------|-------|

|          |   |                        |
|----------|---|------------------------|
| 19/08/22 | A | Initial Planning Issue |
|----------|---|------------------------|

| Date | No. | Issue | Notes |
|------|-----|-------|-------|
|------|-----|-------|-------|

Status **PLANNING**

**HRA**

T: 07901772775  
E: office@hraarchitects.com  
W: www.hraarchitects.com

RIBA **Chartered Practice**

Client **Transport for London**

Project Title  
**65 Green Lane**  
London Transport, 65 Green Lane,  
Northwood, HA6 3AD

Sheet Title  
**Proposed Basement & Gnd Flr**

| Scale A1 / A3 | Total Sheets | Drawn by | Checked by |
|---------------|--------------|----------|------------|
| 1:50 / 1:100  | 12           | JHR      | FHR        |

File Name  
2206-Northwood TFL-Proposed.vwx

Sheet No.  
Project ID -Originator -Volume -Level -Type -Role -Number  
**2206 -HRA-V1-00-DR-A-2101**

Suitability  
Code - Description  
**A2 APPROVED FOR PLANNING STAGE**