


NOTE LIST ABOVE IDENTIFIES CERTAIN RISKS WHICH ARE DEEMED TO BE UNUSUAL, ABNORMAL OR UNEXPECTED TO A COMPETENT CONTRACTOR CARRYING OUT WORK OF THIS NATURE BUT DOES NOT COVER ALL POSSIBLE SITUATIONS WHICH MAY BE ENCOUNTERED DURING THE CONSTRUCTION PROCESS. IT IS THEREFORE THE MAIN CONTRACTOR'S RESPONSIBILITY TO IDENTIFY ANY FURTHER RISKS/HAZARDS AND TAKE APPROPRIATE ACTION.

NOTES
- Default drawing size is A1
- To print at A3 please 'scale by 50%'
- Check printed scale against scale bar above

Date No. Revision Notes

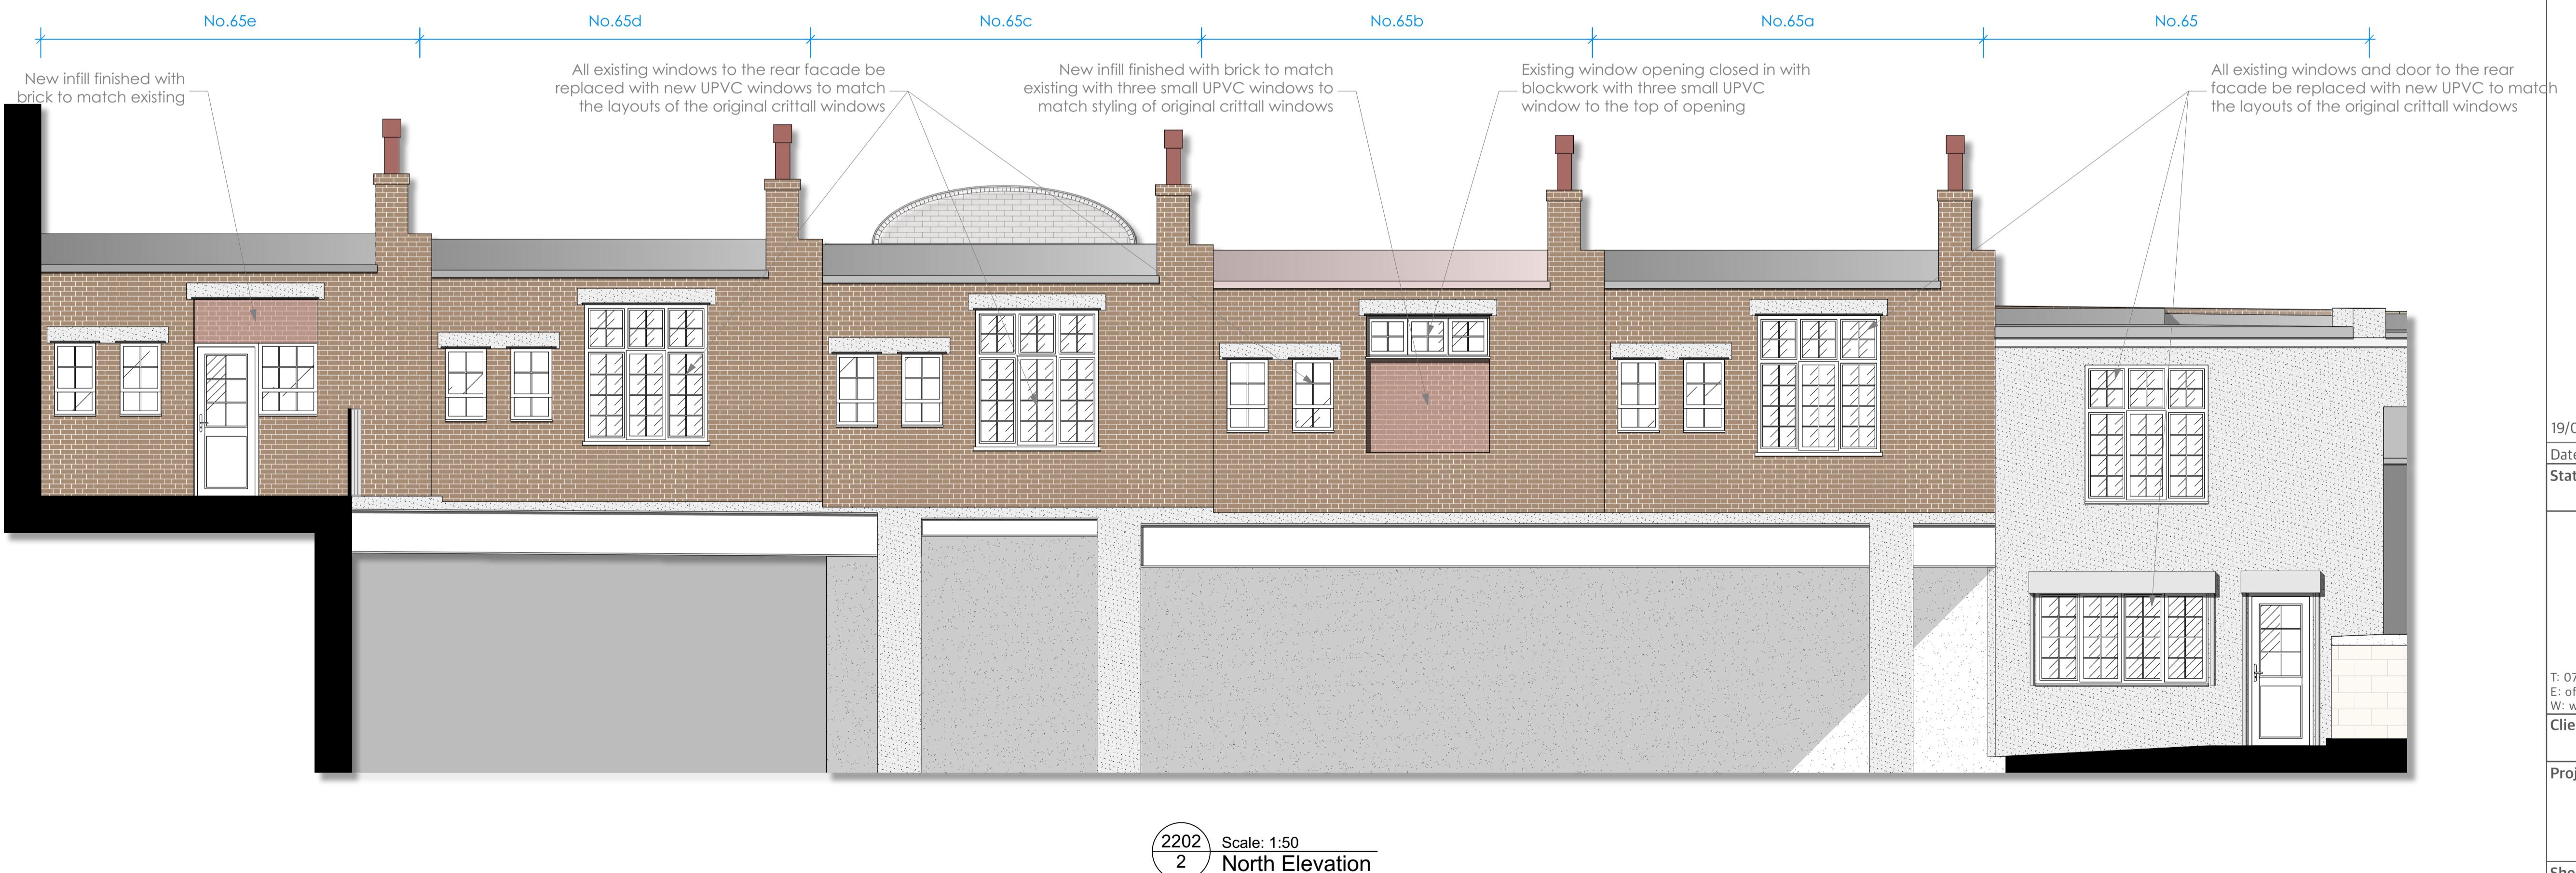

19/08/22 A Initial Planning Issue

Date No. Issue Notes

Status PLANNING

HRA
RIBA Chartered Practice

T: 07901772775
E: office@hraarchitects.com
W: www.hraarchitects.com

Client Transport for London

Project Title 65 Green Lane
London Transport, 65 Green Lane,
Northwood, HA6 3AD

Sheet Title Proposed Rear Elevation

Scale A1 / A3	Total Sheets	Drawn by	Checked by
1:50 / 1:100	12	JHR	FHR

File Name 2206-Northwood TFL-Proposed.vwx

Sheet No. 2206 - HRA-V1-00-DR-A-2202
Suitability
Code - Description

Project ID -Originator -Volume -Level -Type -Role -Number
A2 APPROVED FOR PLANNING STAGE