

Date No. Revision Notes

19/08/22 A Initial Planning Issue

Date No. Issue Notes

Status PLANNING

T: 07901772775
E: office@hraarchitects.com
W: www.hraarchitects.com

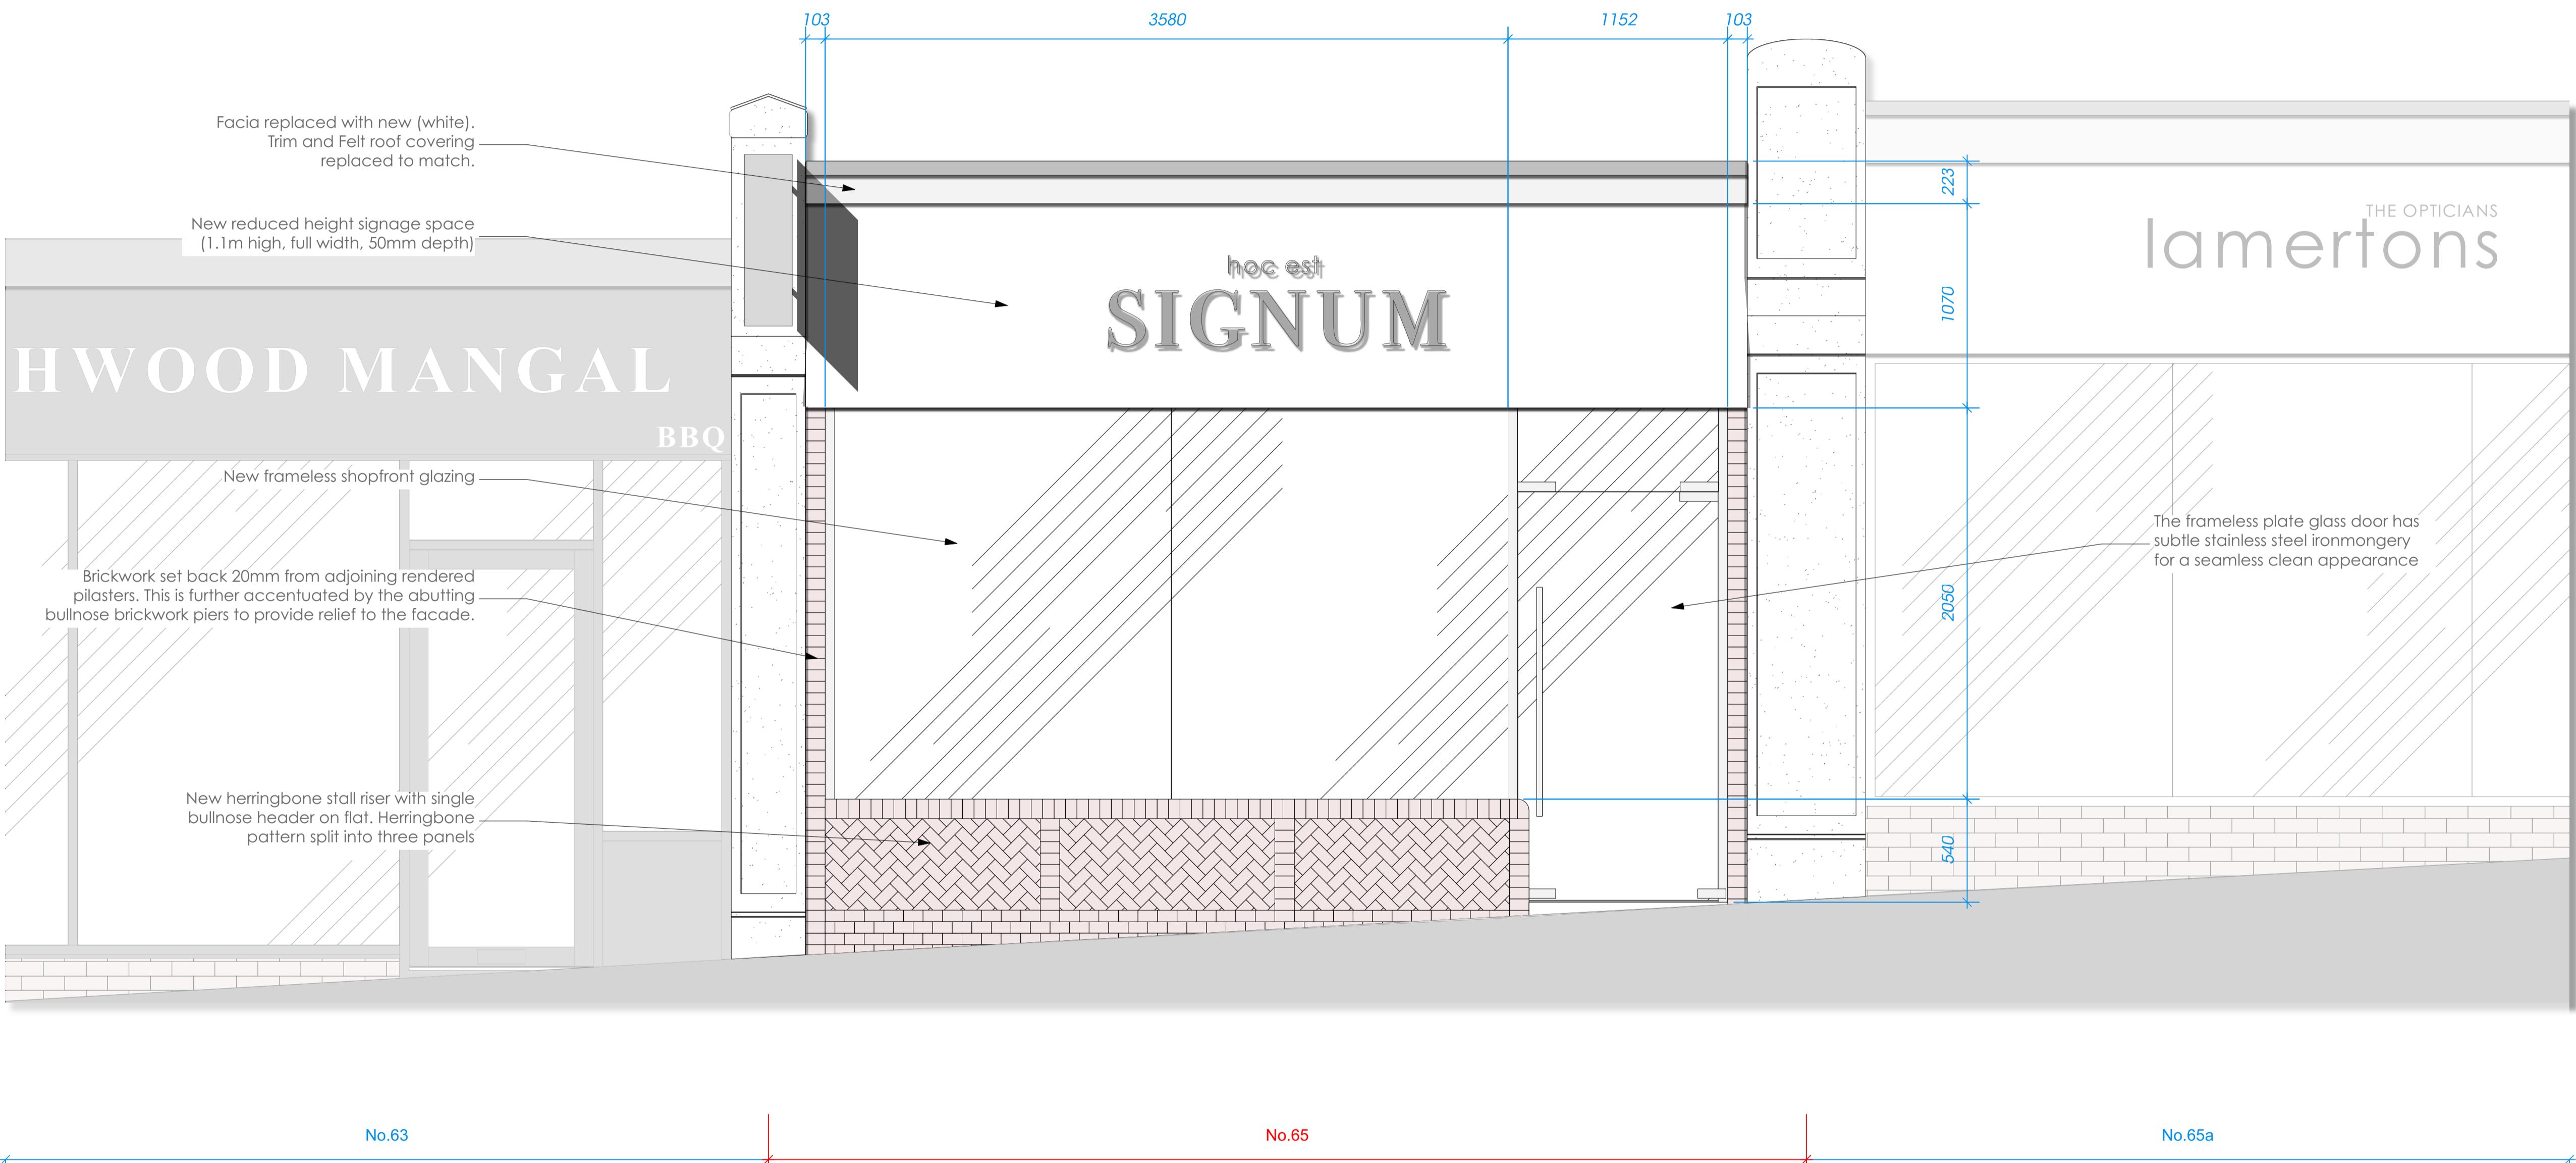
Client Transport for London

Project Title 65 Green Lane
London Transport, 65 Green Lane,
Northwood, HA6 3AD

Sheet Title Proposed No.65 Elevation

Scale A1 / A3 Total Sheets Drawn by Checked by
1:50 / 1:100 12 JHR FHR

File Name 2206-Northwood TFL-Proposed.vwx

Sheet No. 2206 -HRA-V1-00-DR-A-2205
Project ID -Originator -Volume -Level -Type -Role -Number
SuitabilityCode - Description
A2 APPROVED FOR PLANNING STAGE

1
2205
South Elevation
Scale: 1:20