
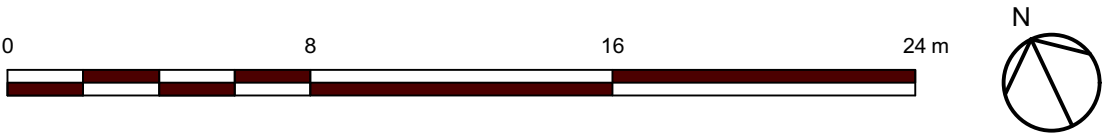


DO NOT SCALE FROM THIS DRAWING. All dimensions must be verified by the main contractor before the commencement on site of any item of work or the preparation of shop drawings for their own work or that of sub-contractor or suppliers.  
This drawing is to be read in conjunction with all relevant documents. Any queries or discrepancies must be reported immediately to the architect.  
This document is copyright of DDWH Architects Ltd.

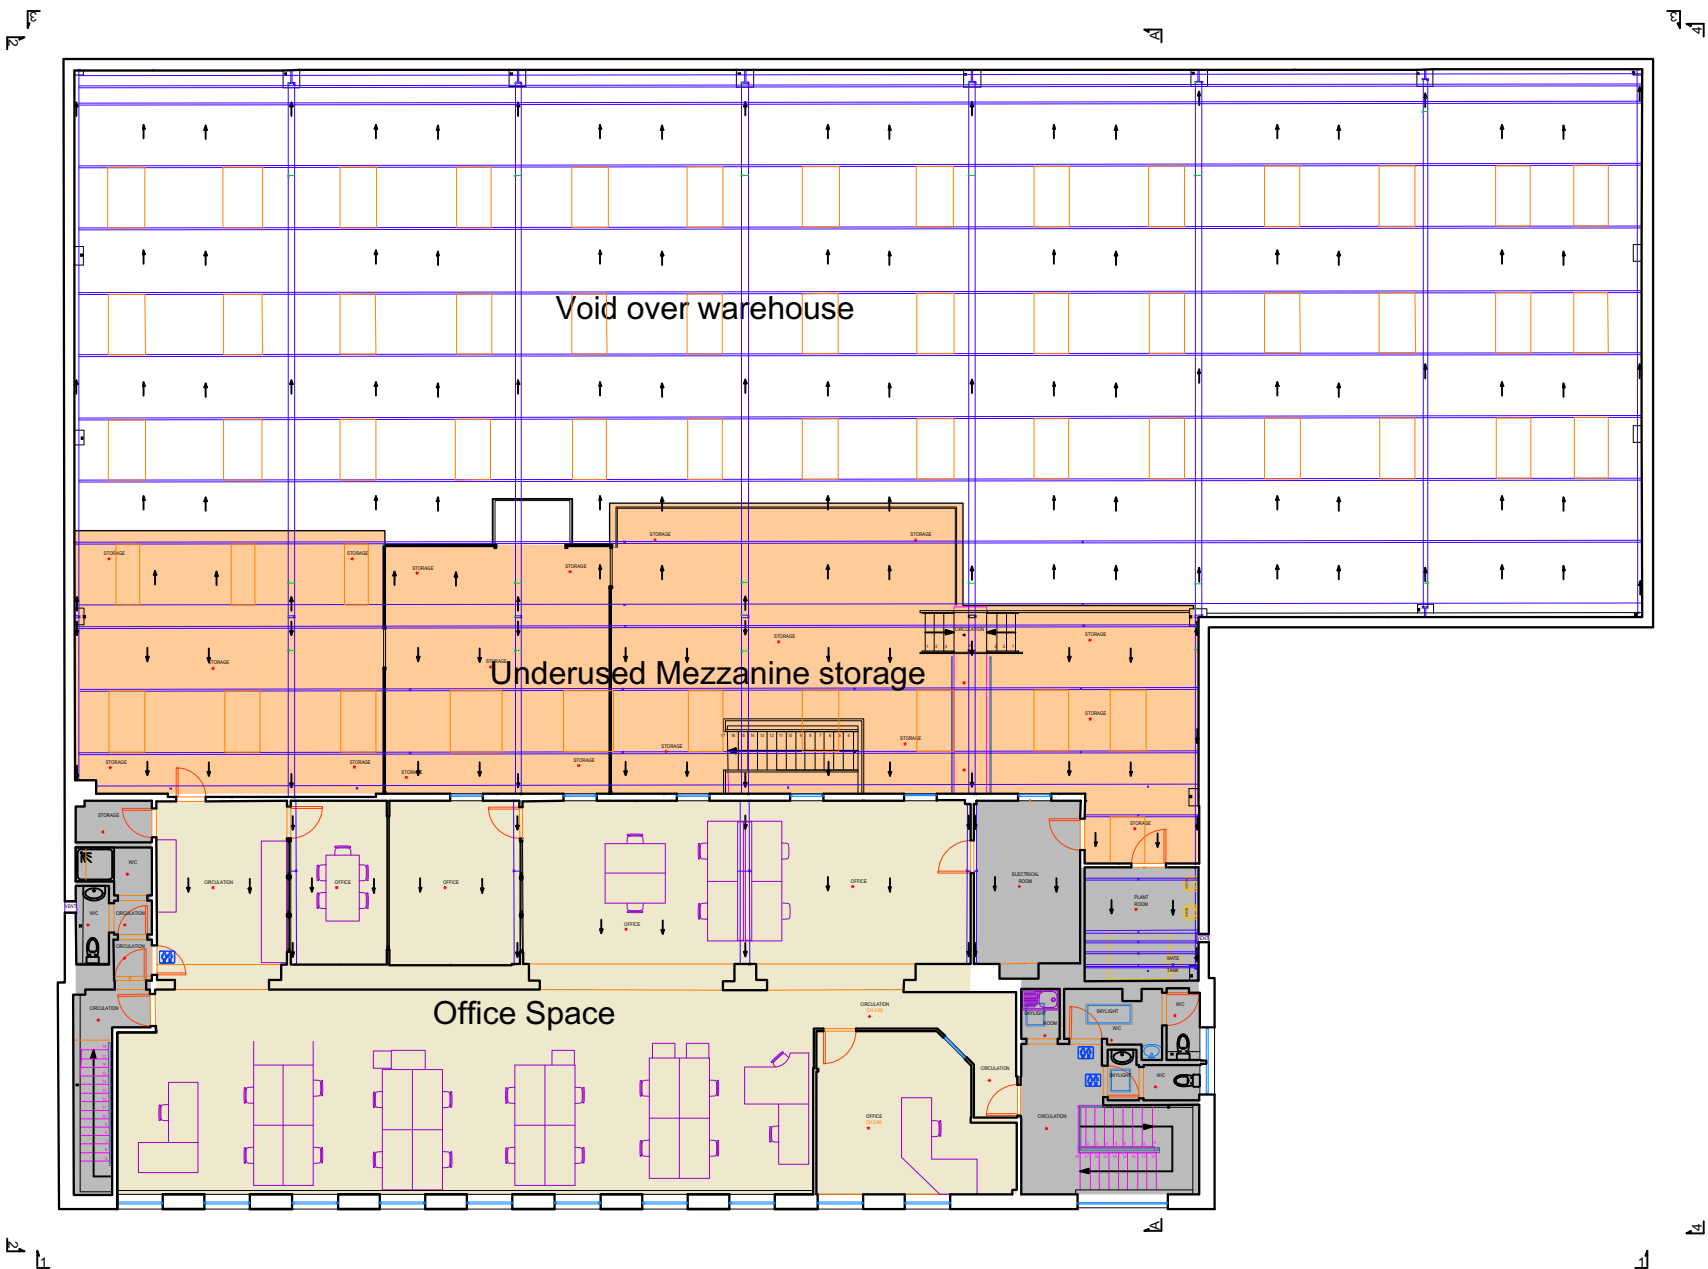

Rev	Date	Notes All areas approximate	Project:	Date:	Architecture Urban design Interior design  7 Lovers Walk London N3 1JH T: 020 8343 0156 F: 020 8346 0160 E: mail@ddwharchitects.com	ddwh ARCHITECTS
			NNR Logistics Office and Warehouse	May 2022		
			Client:	Scale:		
			NNR Global Logistics	1:200 at A3		
			Drawing No:	Drawn:		
			237-102	dd		
			Drawing Title:	First Floor Plan as Existing		