


DO NOT SCALE FROM THIS DRAWING. All dimensions must be verified by the main contractor before the commencement on site of any item of work or the preparation of shop drawings for their own work or that of sub-contractor or suppliers. This drawing is to be read in conjunction with all relevant documents. Any queries or discrepancies must be reported immediately to the architect. This document is copyright of DDWH Architects Ltd.

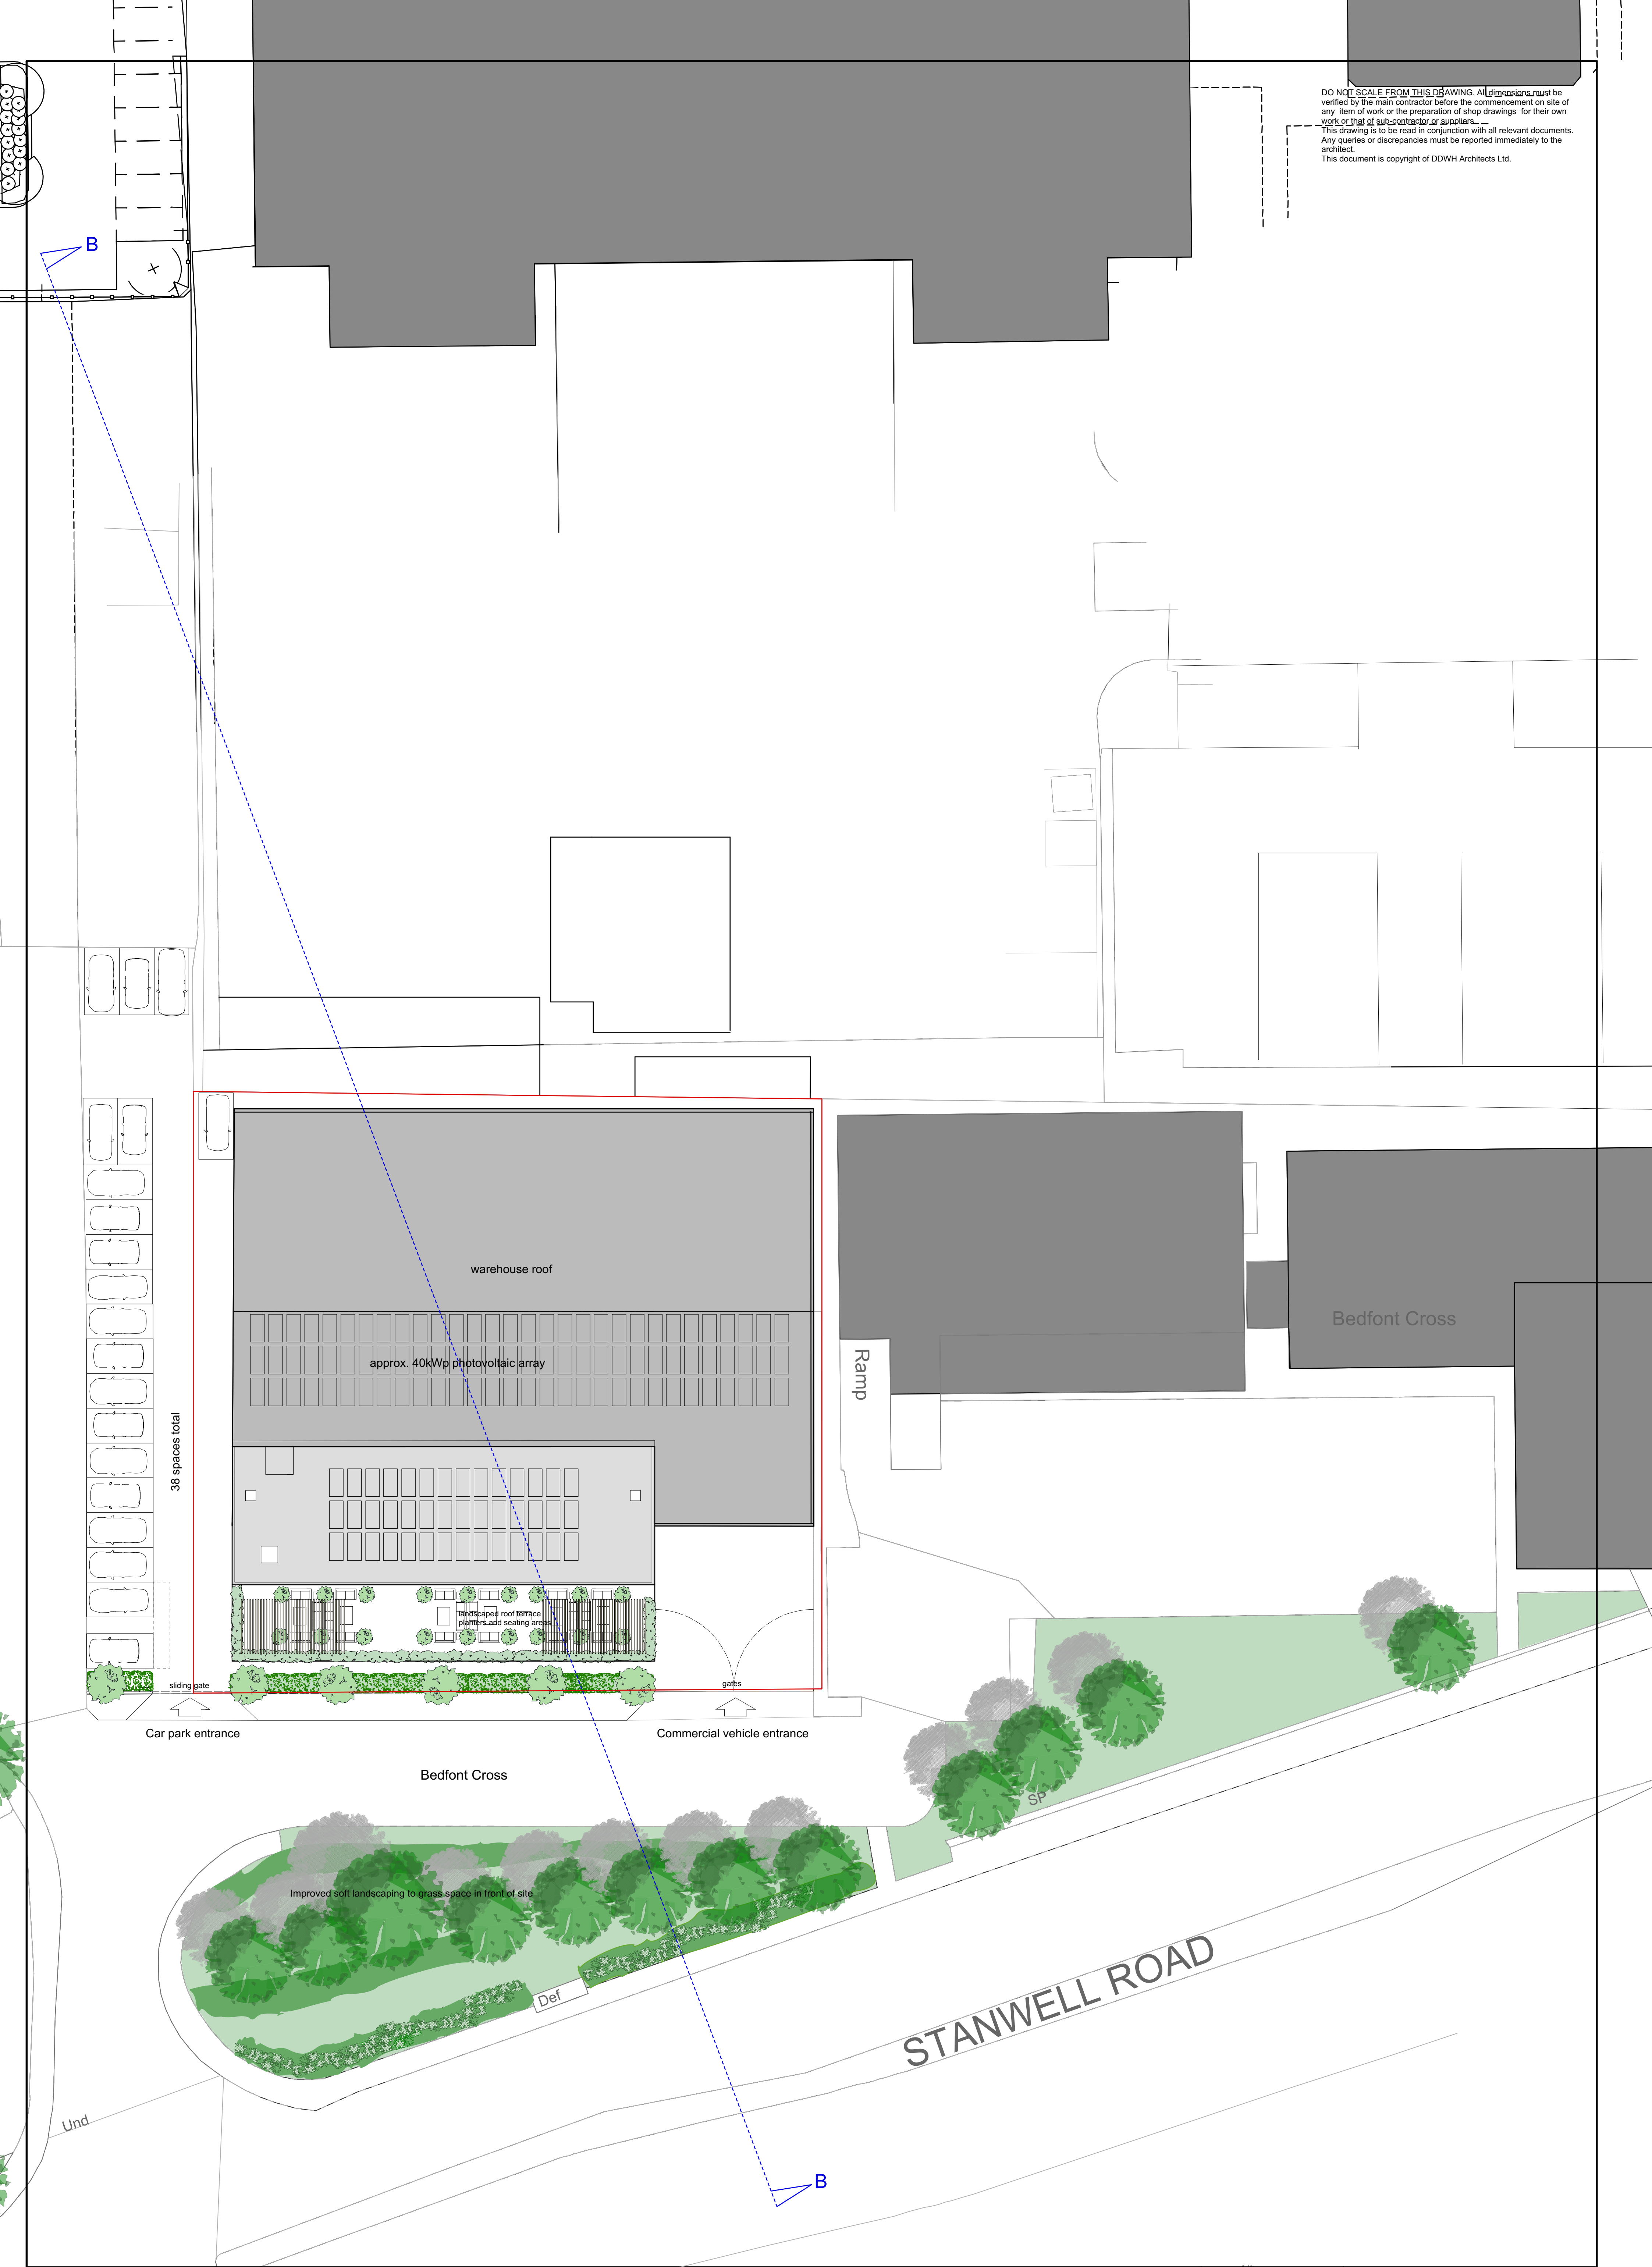

Rev	Date

Notes



Project:	NNR Logistics Office and Warehouse	Date:	Feb 2023
Client:	NNR Global Logistics	Scale:	1:200 at A1
Drawing No:	237-210	Drawn:	dd
Drawing Title:	Site Plan as Proposed		

All areas
Architecture
Urban design
Interior design

7 Lovers Walk London N3 1JH
T: 020 8343 0156
F: 020 8346 0160
E: mail@ddwharchitects.com

ddwh
ARCHITECTS