




## Rear (north) Elevation as Existing

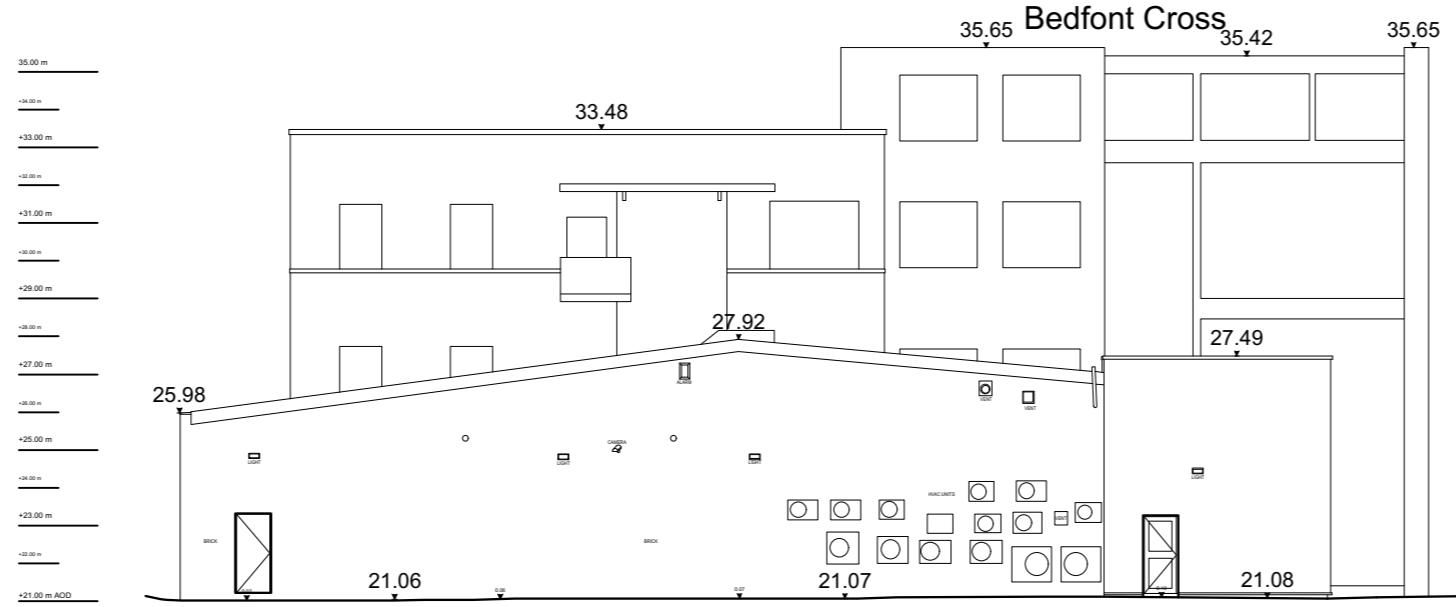

### Side (west) Elevation as Existing

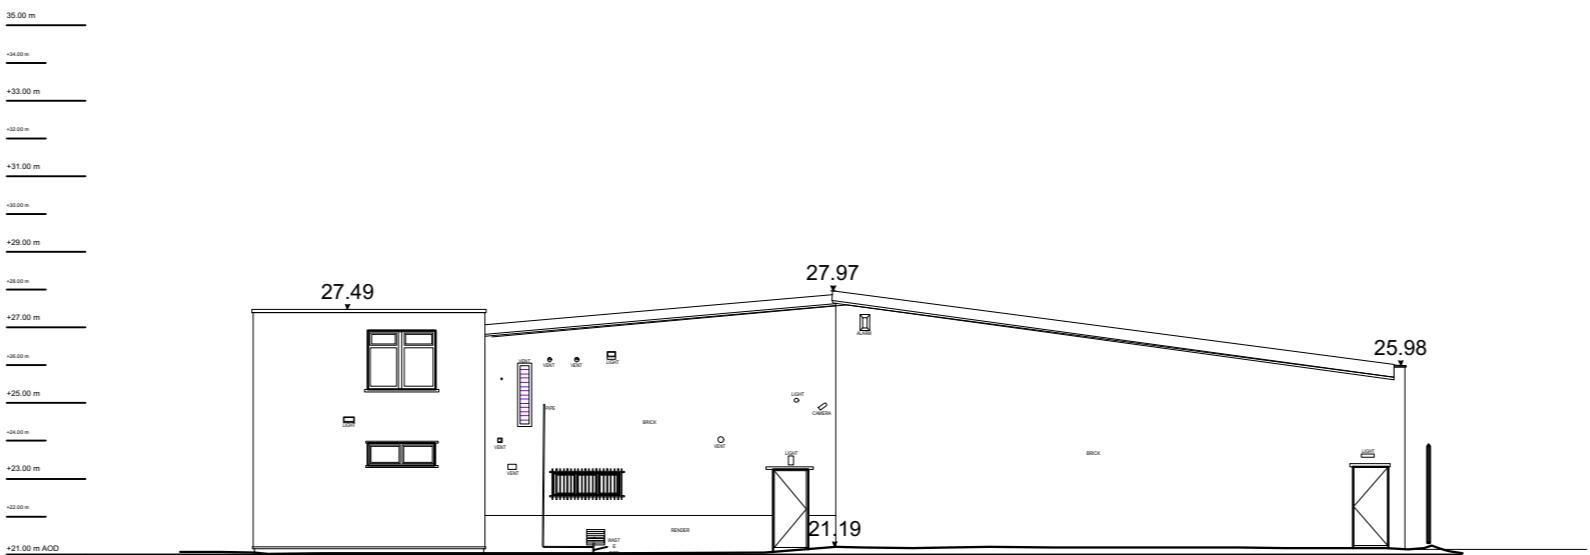


### Side (east) Elevation as Existing

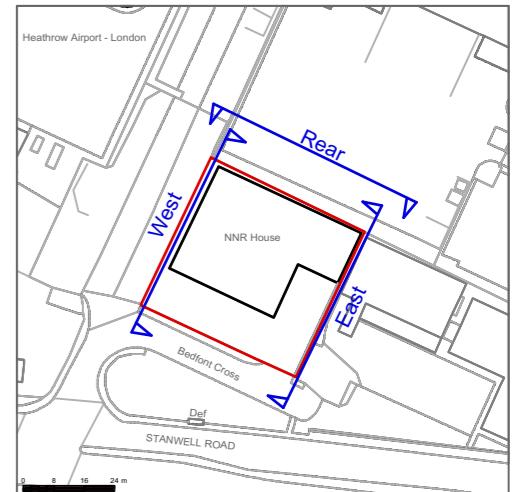

Rev Date

## Note

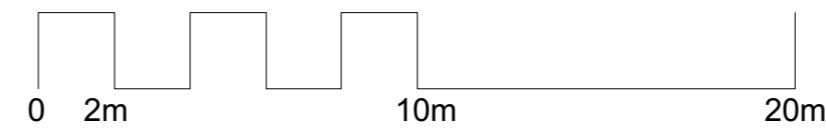

|  |                       |
|--|-----------------------|
| Project:<br>NNR Logistics Office and Warehouse         | Date:<br>March 2023   |
| Client:<br>NNR Logistics                               | Scale:<br>1:200 at A2 |
| Drawing No:<br>237 - 307                               | Drawn:<br>wh          |
| Drawing Title:<br>Side and Rear Elevations as Existing | Ema                   |

rchitecture  
ban design  
erior design

# ddwh ARCHITECTS