




Existing Front Elevation
(1:100)



Existing Rear Elevation
(1:100)

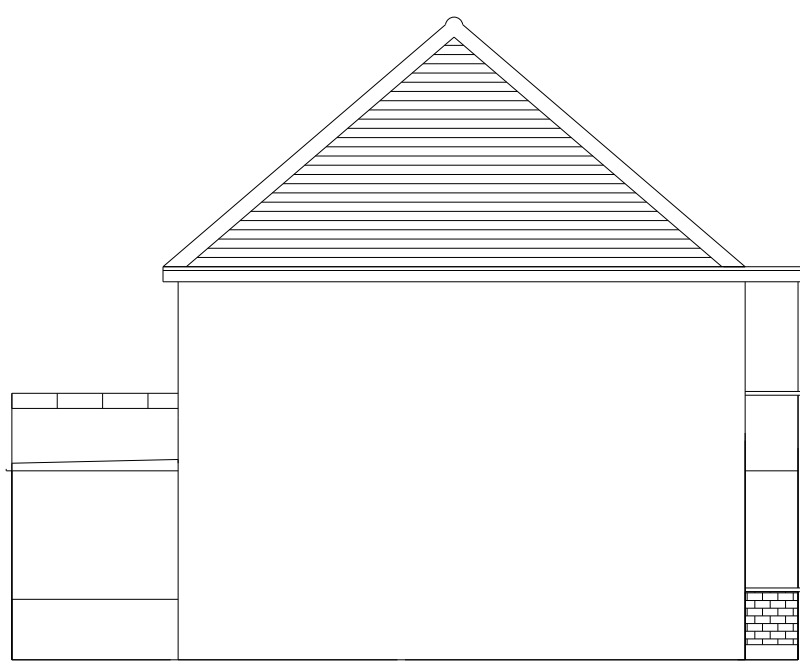

Existing Side Elevation
(1:100)




Existing Side Elevation
(1:100)




Proposed Front Elevation
(1:100)



Proposed Rear Elevation
(1:100)

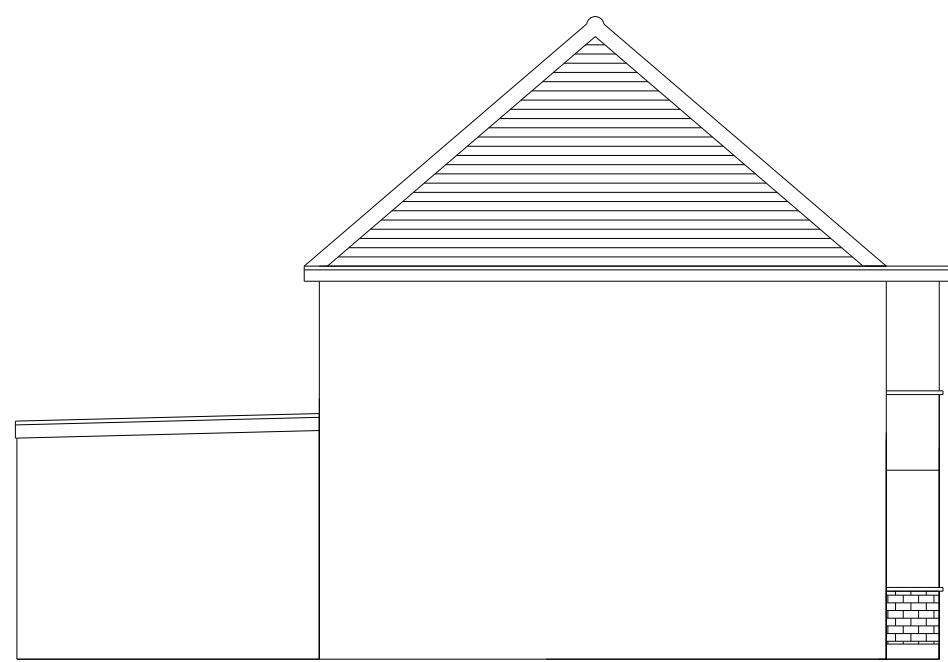


Proposed Side Elevation
(1:100)

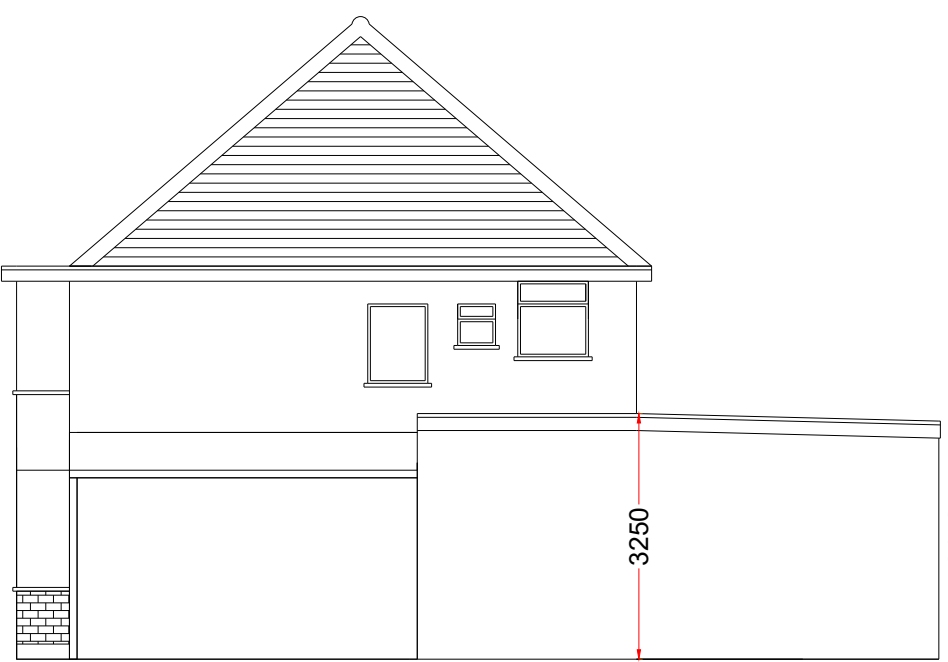

Proposed Side Elevation
(1:100)


All exterior materials will be of similar appearance to the existing dwelling house

4000

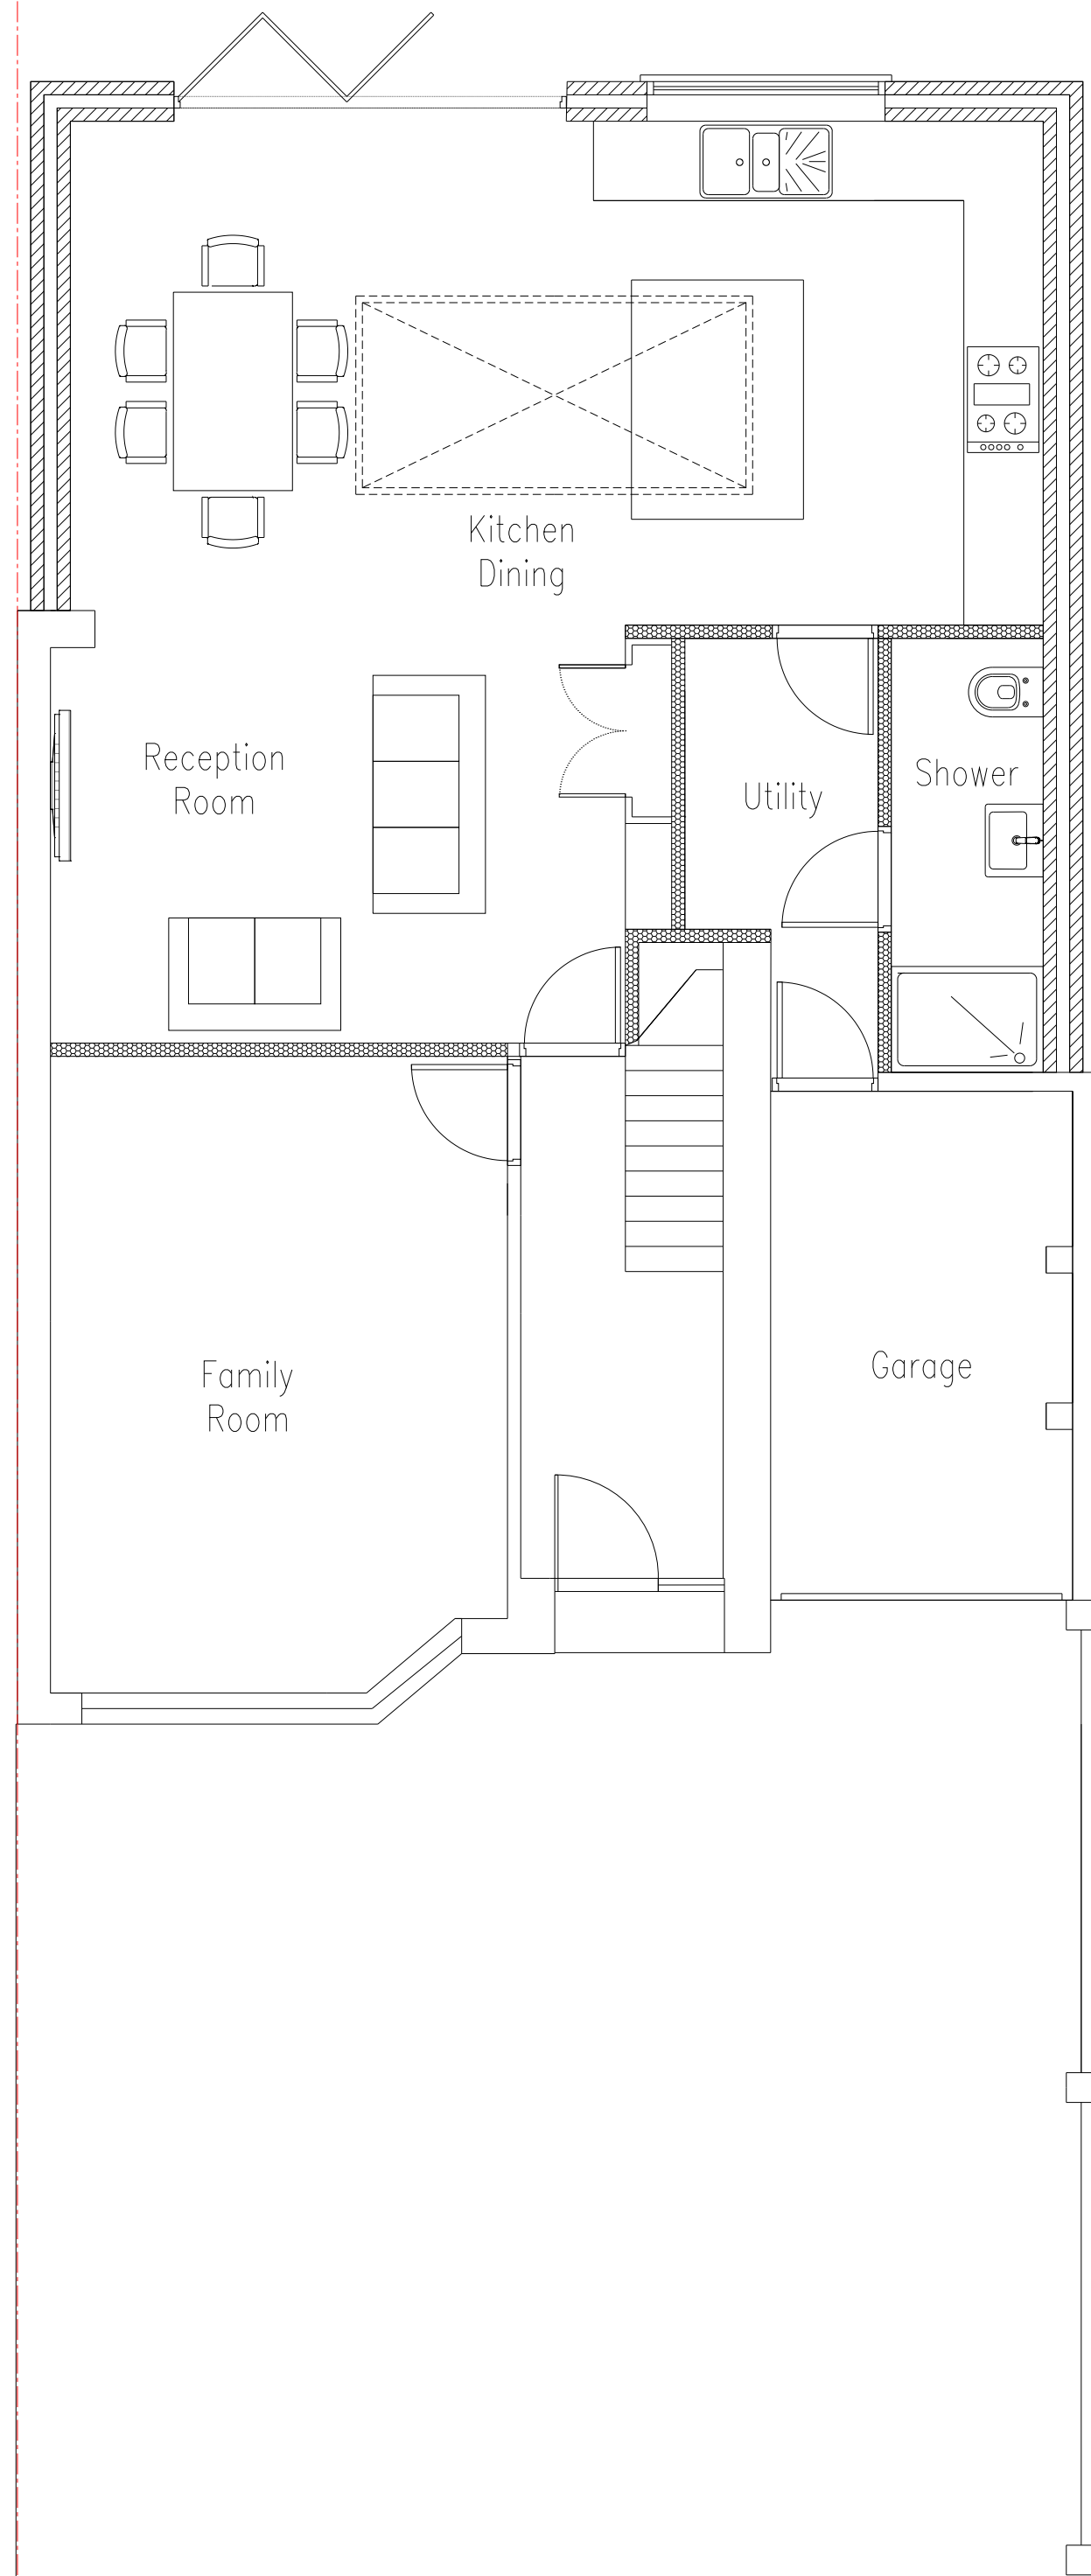


Proposed Ground Floor Plan
(1:50)


Scale 1:100 @ A1

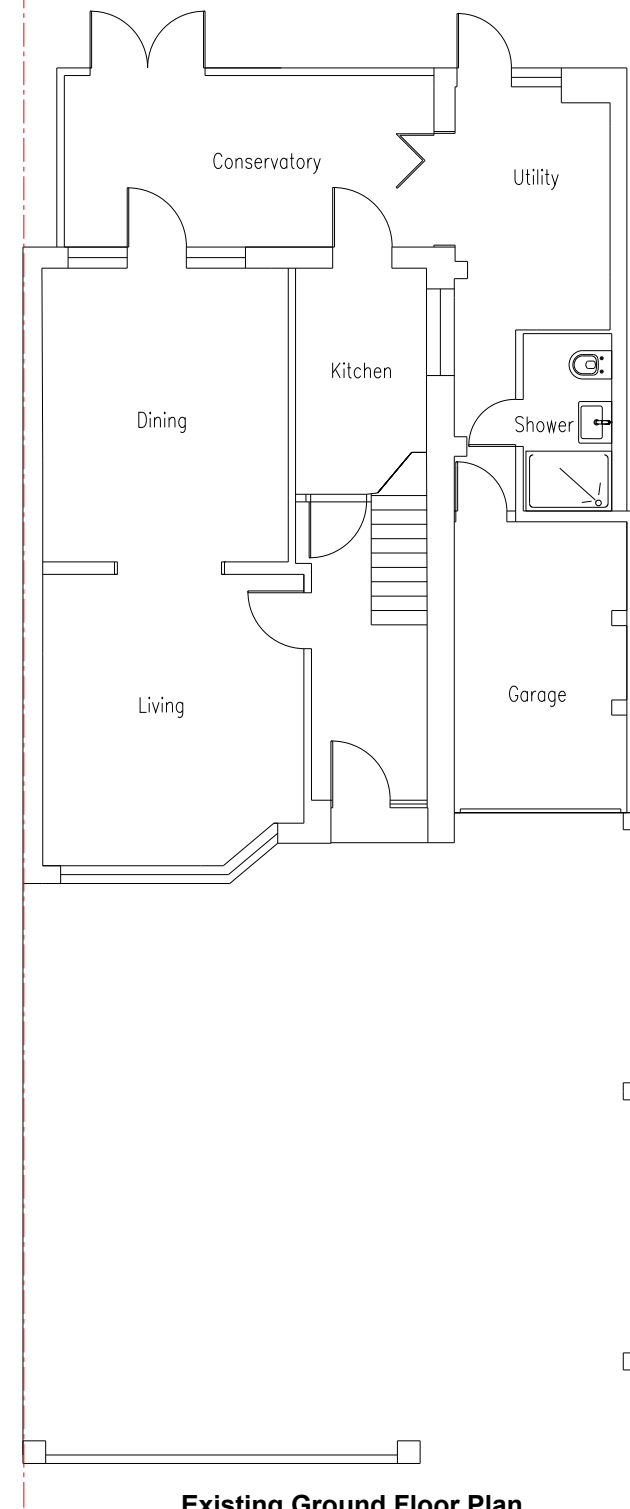


Existing Ground Floor Plan
(1:100)

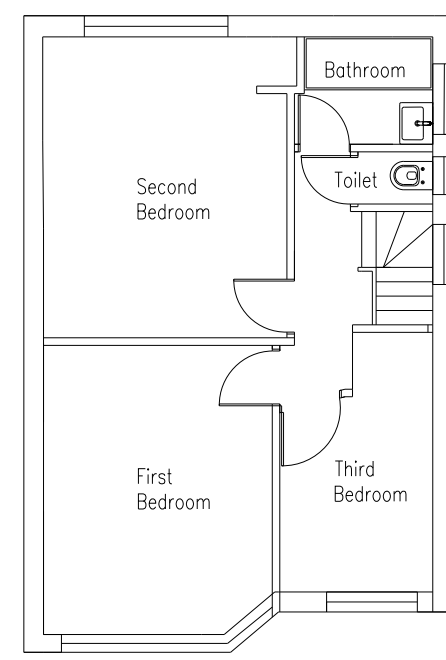


Existing First Floor Plan
(1:100)

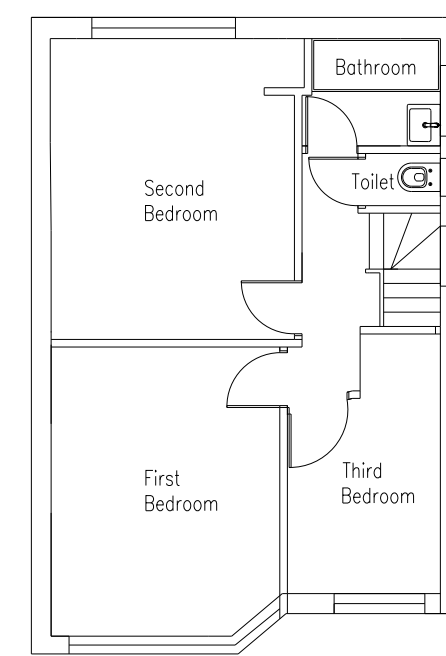


Proposed First Floor Plan
(1:100)

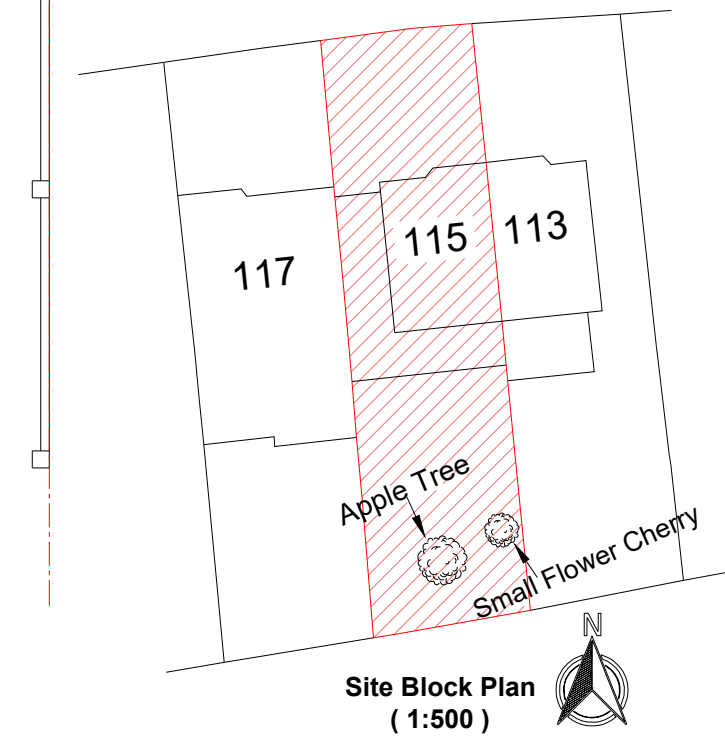

Site Block Plan
(1:500)

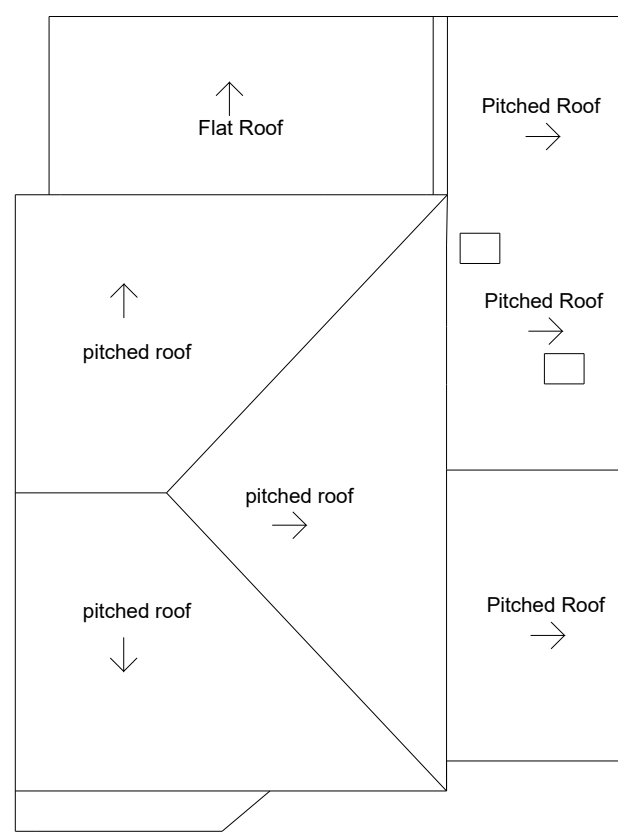

Existing Roof Plan
(1:100)

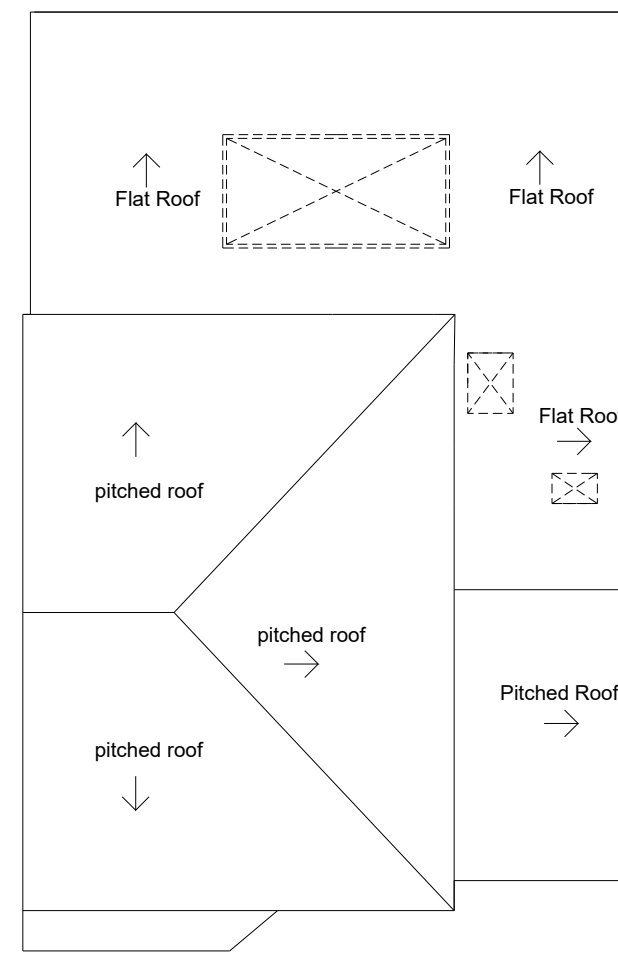

Proposed Roof Plan
(1:100)



Site Location Plan
(1:1250)



Proposed Site Location Plan
(1:1250)

NOTES:
Planning Drawing

PROJECT: 115 WOODLANDS AVENUE, HA4 9RE
CLIENT: Mr D & Mrs C Ambasana
DRAWING: SINGLE STOREY SIDE AND REAR EXTENSION
SCALE: 1:100 @ A1 DRAWN: DA
DATE: 8th December 2022
DRAWING NO: AMBASANA_115WA_01
REV: A

D.J.A
07445 925335
dambasana@gmail.com