




01 - FRONT ELEVATION

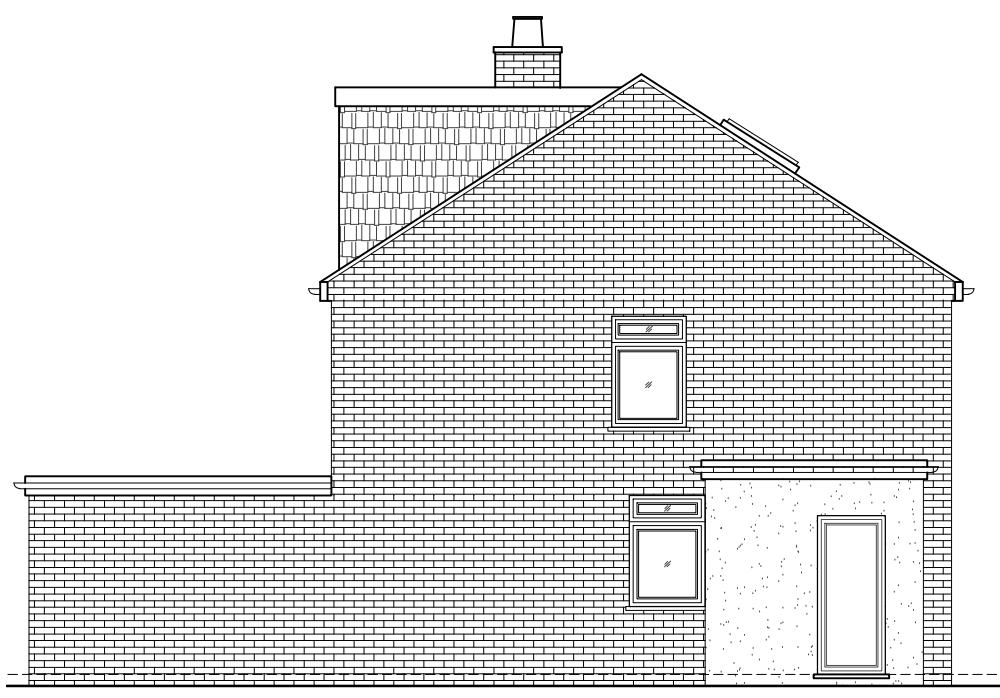

03 - SIDE ELEVATION



02 - RARE ELEVATION

NOTES
Dimensions are not to be scaled from this drawing by contractors. The contractor is requested to check all dimensions before the work started.
Report any discrepancies to the client or architect before undertaking the work described in the drawings. Dimensions are approximate site dimensions and are to be verified by the contractor on site before any fabrication/site works i.e foundations etc occur
Contractor is responsible for all temporary propping to existing structure

A horizontal scale bar with a length of 5 meters. It features major tick marks at 0, 1, 2m, 3, 4, and 5m. There are also minor tick marks between each major unit. The word "Scale" is printed in a bold, black, sans-serif font below the 0 mark.

HOUSE HOLDER **APPLICATION**

DESIGN ENDEAVOURS LTD
M: 07869580774, 07824773079

05 BARNHILL LANE
LONDON, UB4 2HD

EXISTING ELEVATIONS

Scale 1:100@A3	Drawn IM/FA	Approved	Date DEC-25
Job No. DE-1313/25	Drawing No. PH-05BL-03		Rev.