


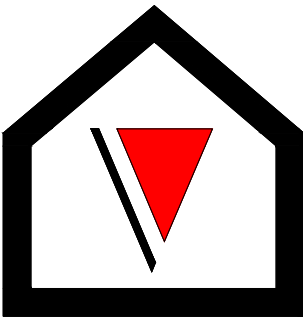

V - Design

Company: V-Design CAD Services Ltd
Website: www.vdesigncad.co.uk
Email Address: info@vdesigncad.co.uk
Tel : +44 20 3488 4890
Mobile: +44 7312015617



IMPORTANT NOTES:

Dimensions to be verified on site
DO NOT SCALE FROM THIS DRAWING.
Any areas indicated on this drawing are for guidance only.
No responsibility is taken for their accuracy.

This drawing is the property of **V-DESIGN CAD Services Ltd** Copyright is reserved by them and the drawing is issued on the condition that it is not copied, reproduced, retained or disclosed to any unauthorized person, either wholly or in part without the consent in writing of **V-DESIGN CAD Services Ltd**

ADDRESS:
5 Barnhill Lane,
Hayes
UB4 9HD


LEGENDS:

  EXISTING:	PROPOSED:
Existing Wall 	Cavity Wall 
Internal Wall 	Internal Wall 
Site Boundary 	Site Boundary 
Windows 	Windows 
Doors 	Doors 

Drawing Title:	
Site Plan	
Scale: 1:100	Paper Size: A3

REVISION/ COMMENTS :		
No:	Comments:	Date:

Drawn By: VG
Job Ref: 26101V
Date: July 2026
Drawing No. PL - 06

 

Hardstanding
Pavement

Bin Storage

2 Nos of Car Parking Space


EV Charging Point
Active and Passive


4 Nos of Bike Storage

Hardstanding
Pavement

Garden

Proposed Site Plan

 

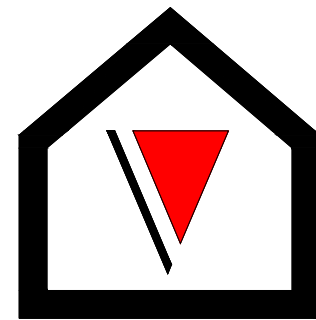

V - Design

Company: V-Design CAD Services Ltd
Website: www.vdesigncad.co.uk
Email Address: info@vdesigncad.co.uk
Tel : +44 20 3488 4890
Mobile: +44 7312015617

IMPORTANT NOTES:

Dimensions to be verified on site
DO NOT SCALE FROM THIS DRAWING.
Any areas indicated on this drawing are for guidance only.
No responsibility is taken for their accuracy.

This drawing is the property of **V-DESIGN CAD Services Ltd** Copyright is reserved by them and the drawing is issued on the condition that it is not copied, reproduced, retained or disclosed to any unauthorized person, either wholly or in part without the consent in writing of **V-DESIGN CAD Services Ltd**

ADDRESS:
5 Barnhill Lane,
Hayes
UB4 9HD

LEGENDS:

EXISTING:	PROPOSED:
Existing Wall	Cavity Wall
Internal Wall	Internal Wall
Site Boundary	Site Boundary
Windows	Windows
Doors	Doors

Drawing Title:

Existing and Proposed Elevations

Scale: 1:50

Paper Size: A3

REVISION/ COMMENTS :


No:	Comments:	Date:

Drawn By: VG


Job Ref: 26101V

Date: July 2026



Drawing No. PL - 05

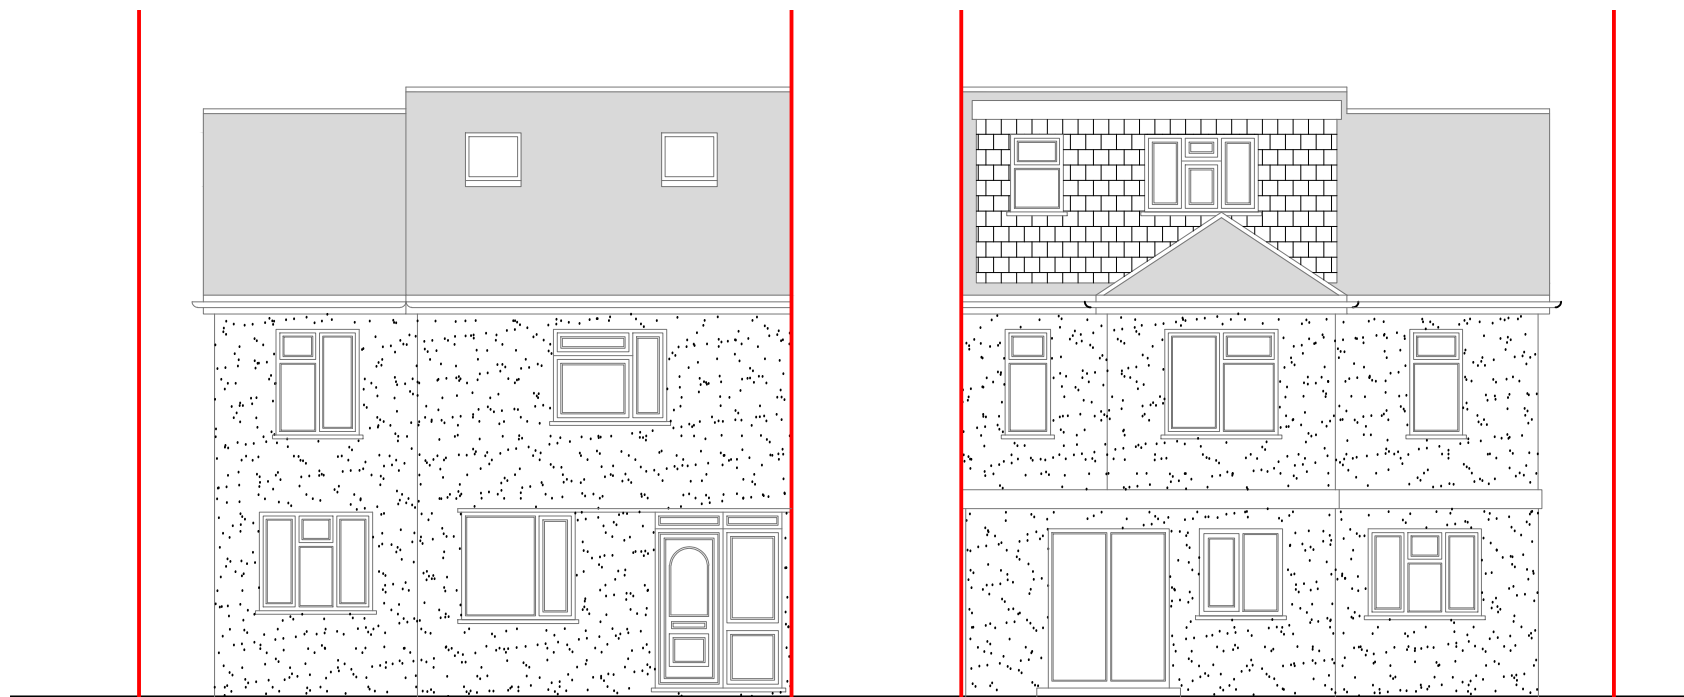


Front Elevation

 

Rear Elevation

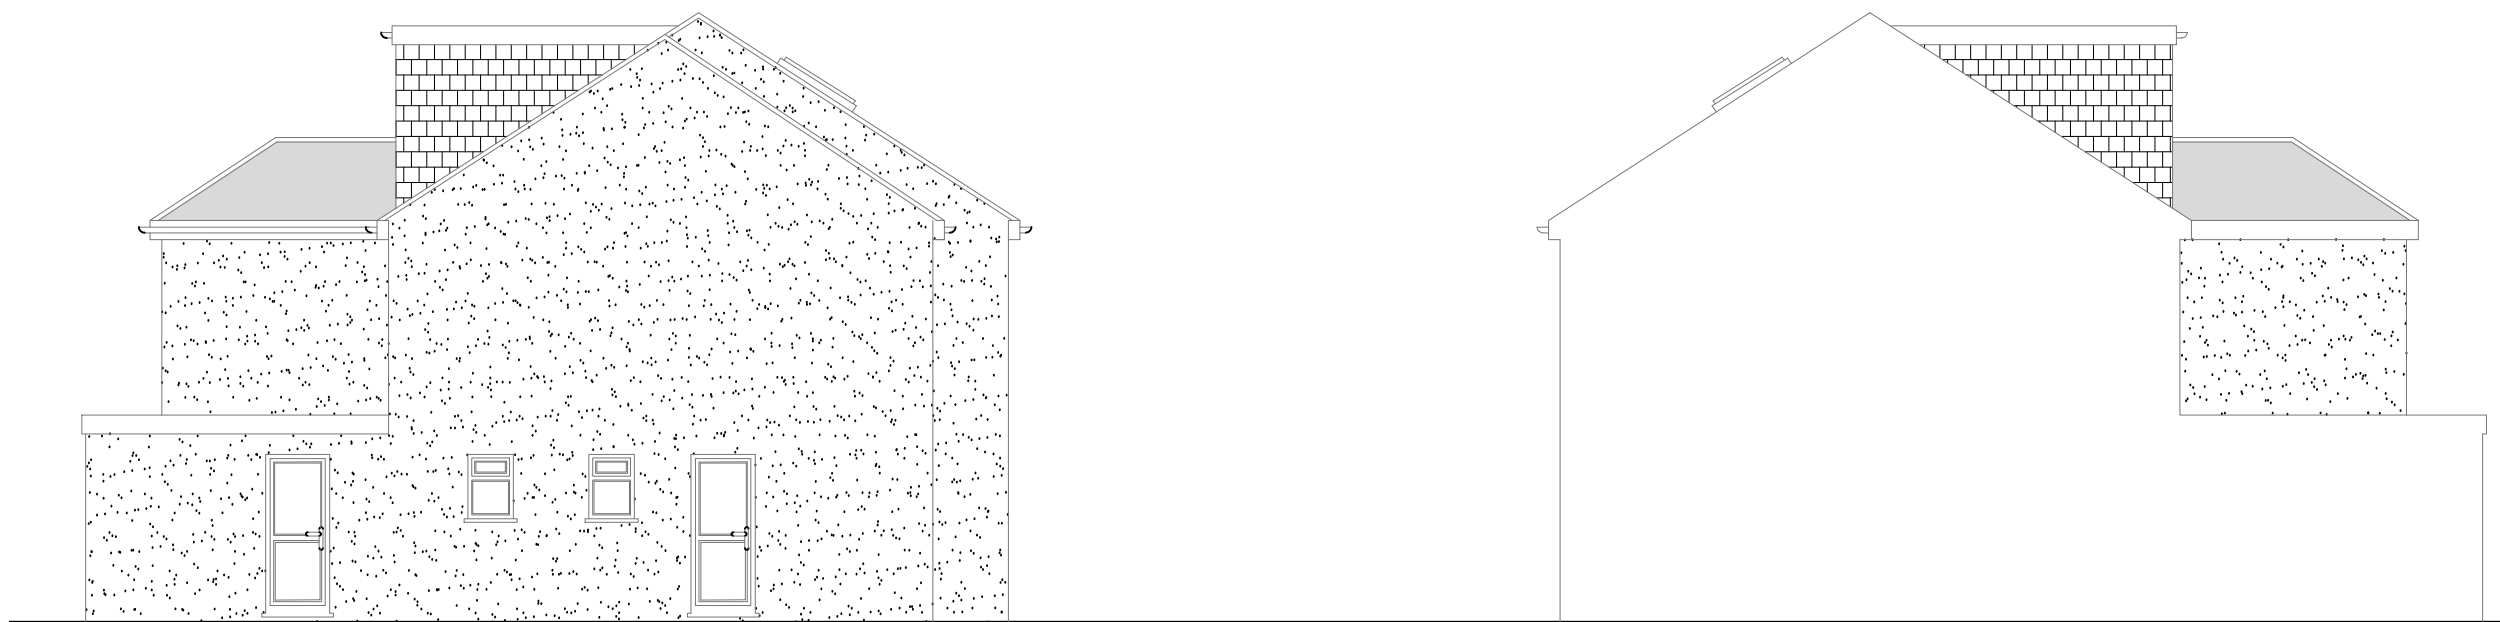 


Side Elevation

 

Side Elevation



No Changes made to Existing Elevations so both
Existing and Proposed is same

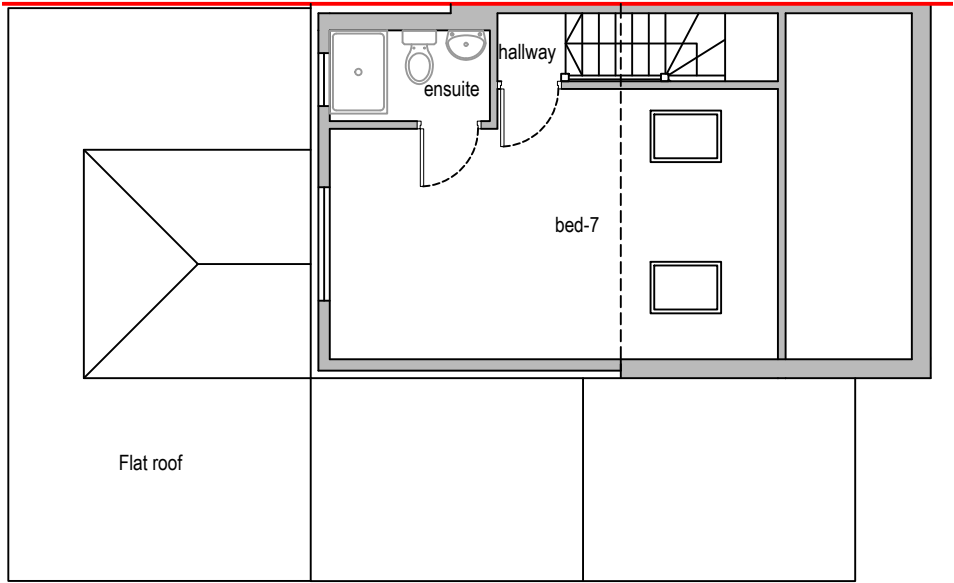


Existing Loft Plan




- KEY
- ⓈⒶ Smoke Alarm
 - ⓕⒺ Fire Extingusher
 - ⓕⒷ Fire Blanket
 - ⓕⒶ Fire Alarm
 - ⓔ Emergency Light
 - ⓕⒹ30 Fire Door
 - ⓗ Heat Detector
- ALARM SYSTEM TOAOISPEC OR SIMILAR FITTED
SHUTTER PROVIDED
CCTV MONITOR FOR MIN. 31 DAYS

--- 30 min fire wall construction in regards
with Building Regulations Part B

→ Protected means of escape in
accordance with Building Regulations
Part B

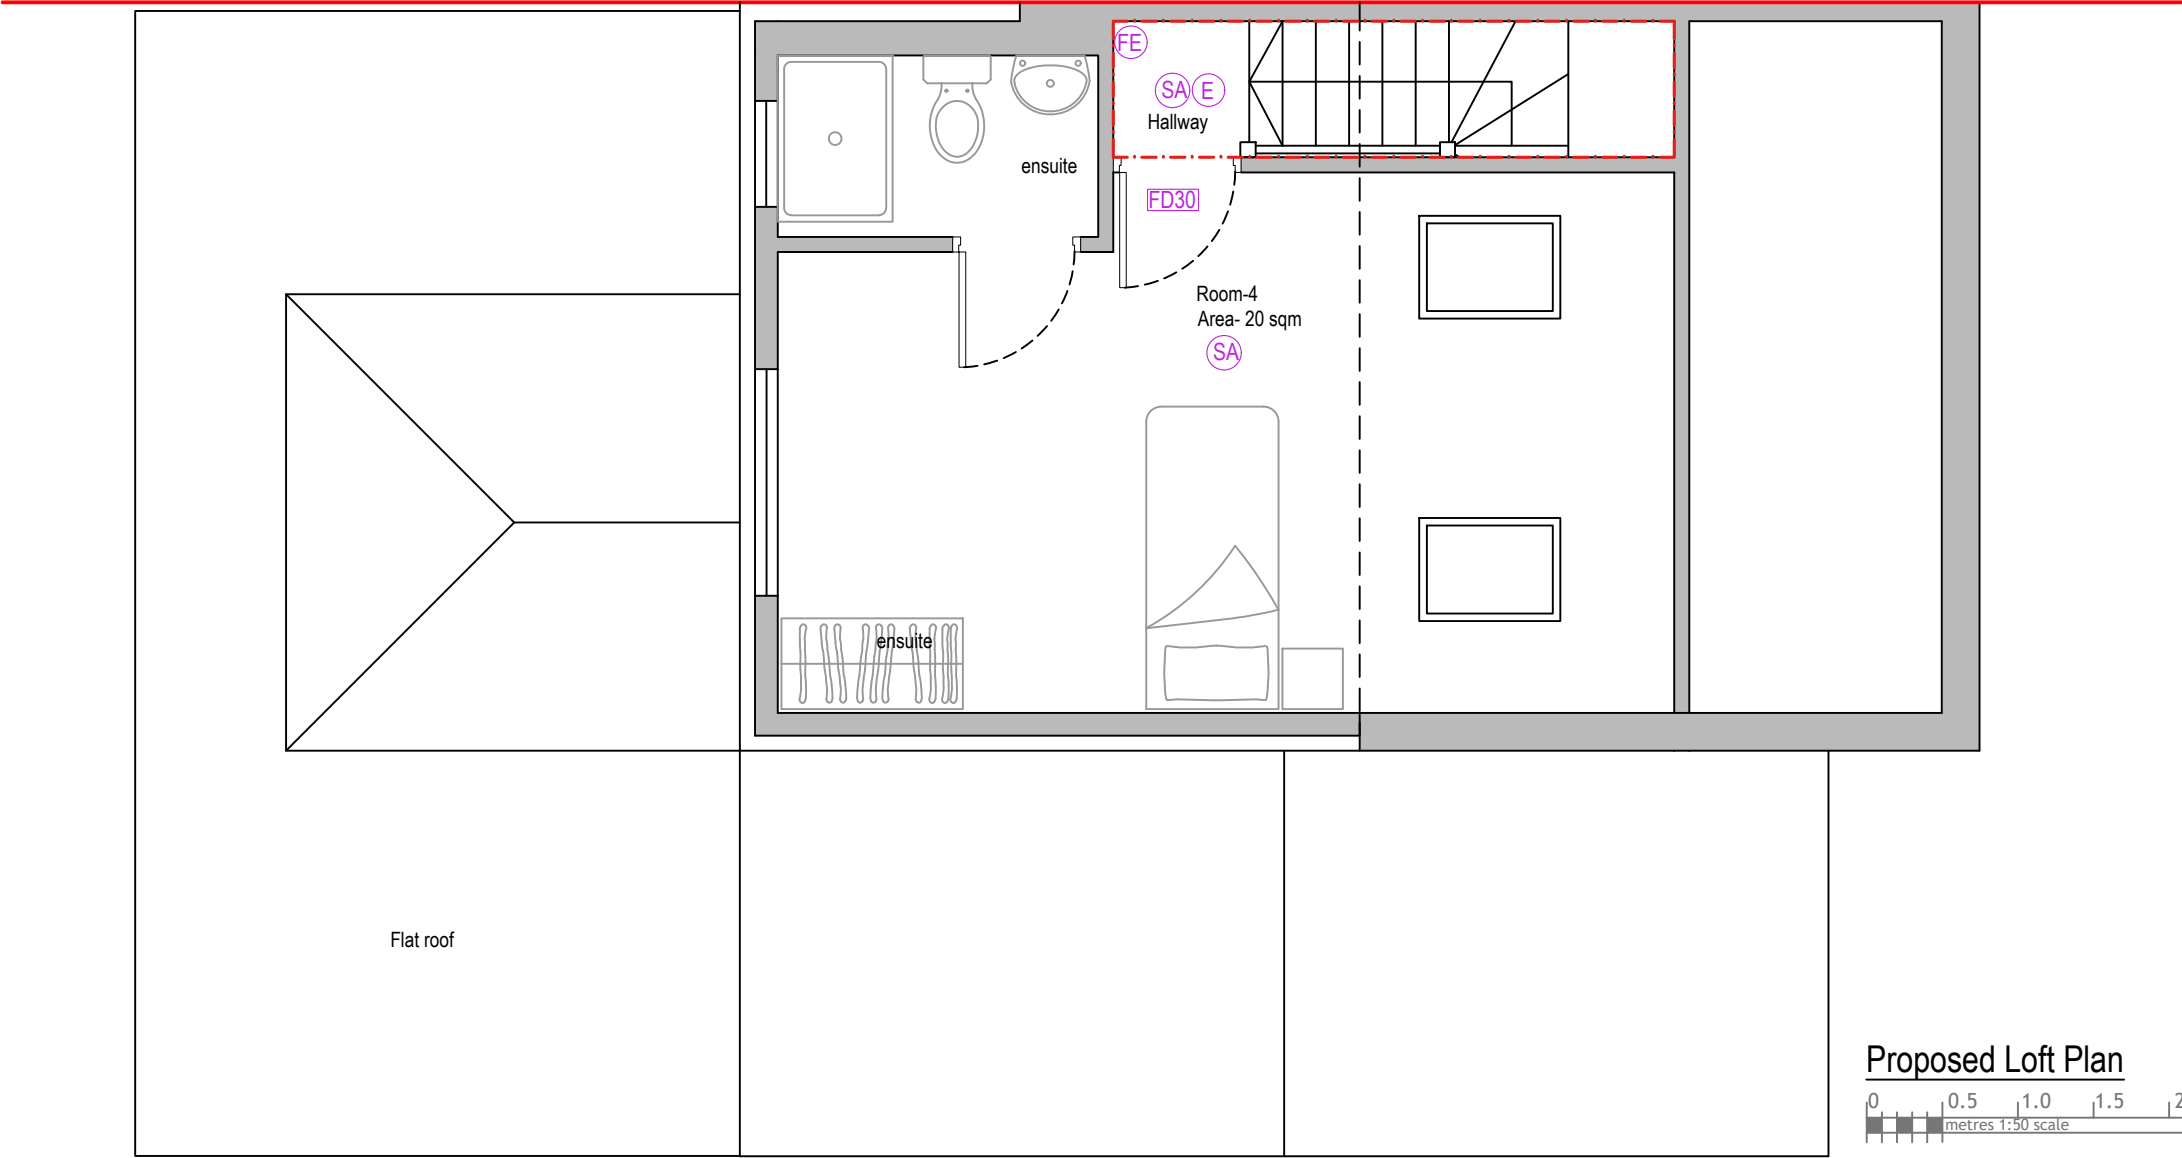

Proposed Loft Plan

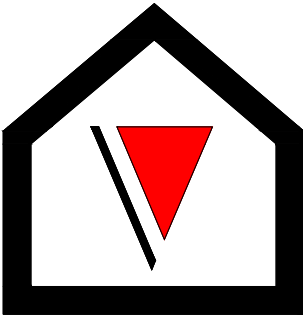

V - Design

Company: V-Design CAD Services Ltd
Website: www.vdesigncad.co.uk
Email Address: info@vdesigncad.co.uk
Tel : +44 20 3488 4890
Mobile: +44 7312015617

IMPORTANT NOTES:

Dimensions to be verified on site
DO NOT SCALE FROM THIS DRAWING.
Any areas indicated on this drawing are for guidance only.
No responsibility is taken for their accuracy.

This drawing is the property of **V-DESIGN CAD Services Ltd** Copyright is reserved by them and the drawing is issued on the condition that it is not copied, reproduced, retained or disclosed to any unauthorized person, either wholly or in part without the consent in writing of **V-DESIGN CAD Services Ltd**


ADDRESS:
5 Barnhill Lane,
Hayes
UB4 9HD

LEGENDS:	
EXISTING:	PROPOSED:
Existing Wall	Cavity Wall
Internal Wall	Internal Wall
Site Boundary	Site Boundary
Windows	Windows
Doors	Doors

Drawing Title:	
Existing and Proposed Loft Plan	
Scale: 1:100, 1:50	Paper Size: A3

REVISION/ COMMENTS :		
No:	Comments:	Date:

Drawn By: VG
Job Ref: 26101V
Date: July 2026
Drawing No. PL - 04

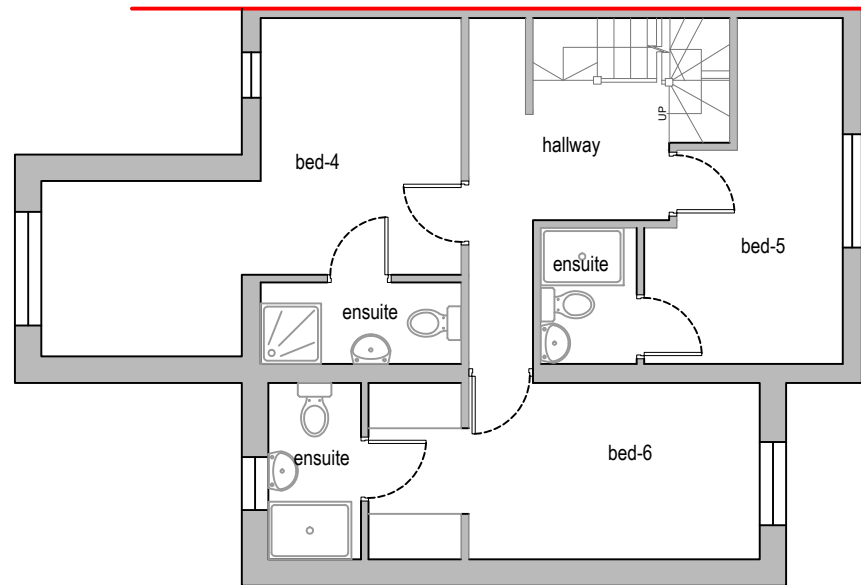

Existing First Floor Plan



KEY

- SA Smoke Alarm
- FE Fire Extinguisher
- FB Fire Blanket
- FA Fire Alarm
- E Emergency Light
- FD30 Fire Door
- H Heat Detector


ALARM SYSTEM TOAOISPEC OR SIMILAR FITTED

SHUTTER PROVIDED



CCTV MONITOR FOR MIN. 31 DAYS

30 min fire wall construction in regards with Building Regulations Part B

Protected means of escape in accordance with Building Regulations Part B

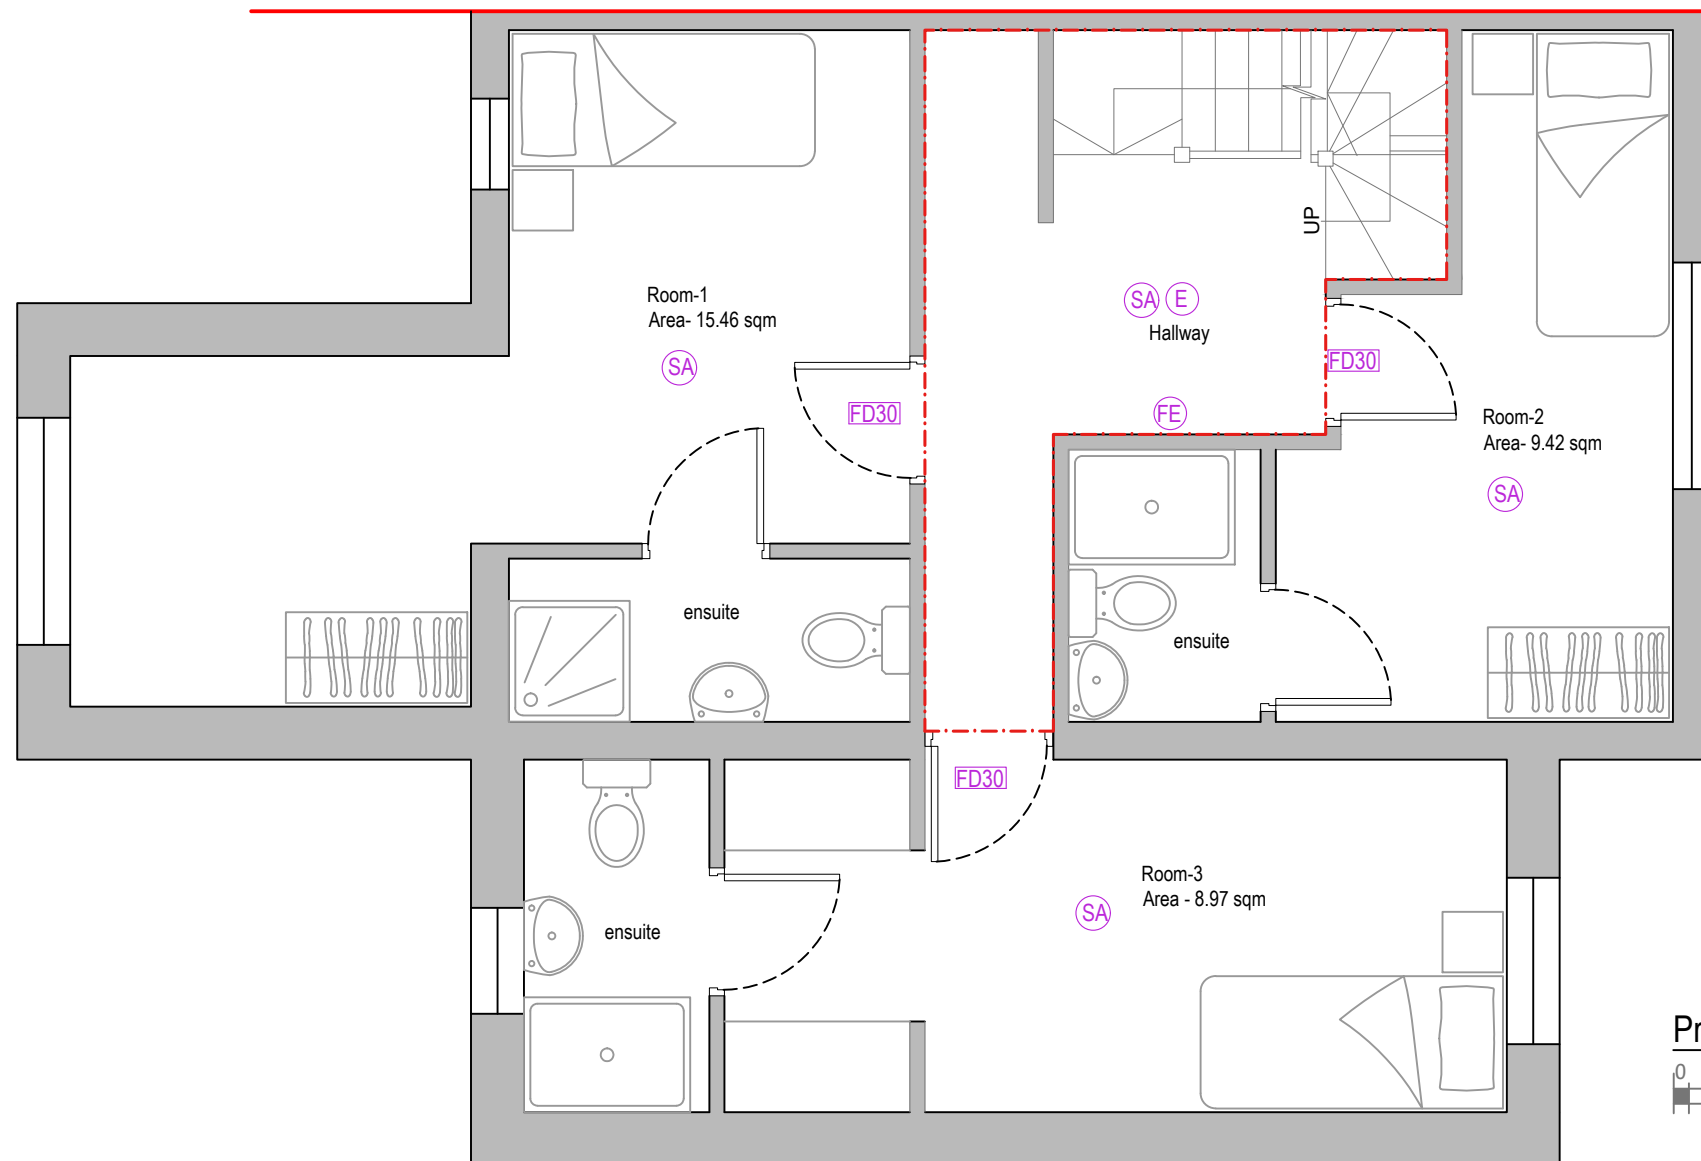

Proposed First Floor Plan

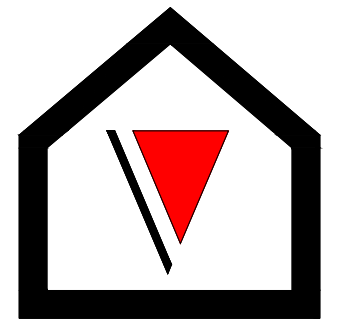 

V - Design

Company: V-Design CAD Services Ltd
Website: www.vdesigncad.co.uk
Email Address: info@vdesigncad.co.uk
Tel : +44 20 3488 4890
Mobile: +44 7312015617

IMPORTANT NOTES:

Dimensions to be verified on site
DO NOT SCALE FROM THIS DRAWING.
Any areas indicated on this drawing are for guidance only.
No responsibility is taken for their accuracy.

This drawing is the property of **V-DESIGN CAD Services Ltd** Copyright is reserved by them and the drawing is issued on the condition that it is not copied, reproduced, retained or disclosed to any unauthorized person, either wholly or in part without the consent in writing of **V-DESIGN CAD Services Ltd**

ADDRESS:
5 Barnhill Lane,
Hayes
UB4 9HD


LEGENDS:

EXISTING:	PROPOSED:
Existing Wall	Cavity Wall
Internal Wall	Internal Wall
Site Boundary	Site Boundary
Windows	Windows
Doors	Doors

Drawing Title:	
Existing and Proposed First Floor Plans	
Scale: 1:100, 1:50	Paper Size: A3

REVISION/ COMMENTS :		
No:	Comments:	Date:

Drawn By:	VG
Job Ref:	26101V
Date:	July 2026
Drawing No.	PL - 03


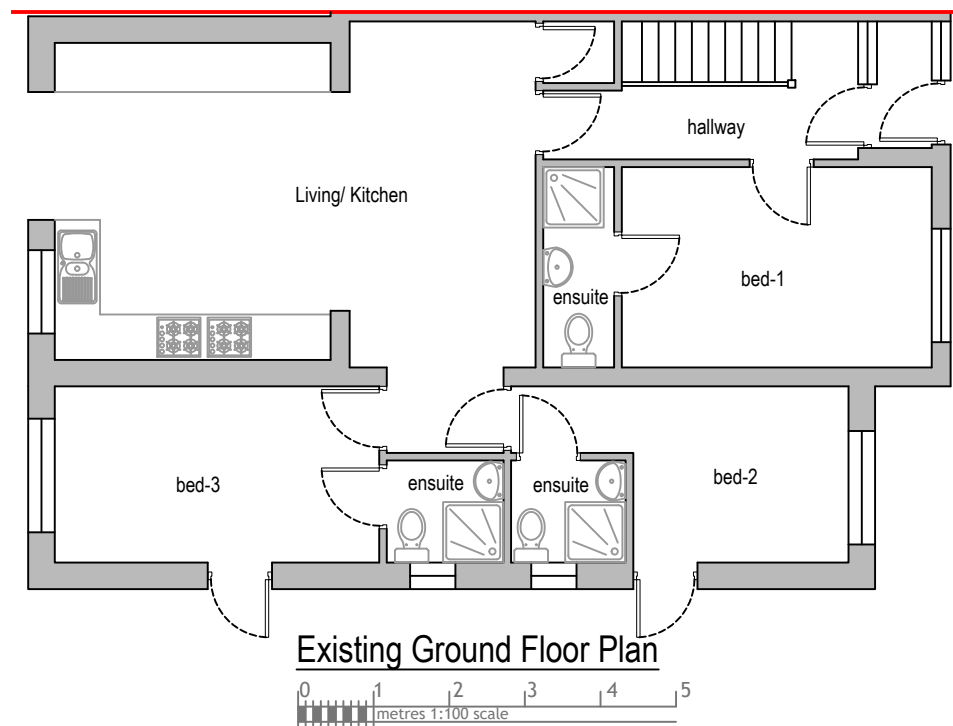


- KEY
- SA Smoke Alarm
 - FE Fire Extinguisher
 - FB Fire Blanket
 - FA Fire Alarm
 - E Emergency Light
 - FD30 Fire Door
 - H Heat Detector

ALARM SYSTEM TOAOISPEC OR SIMILAR FITTED
SHUTTER PROVIDED
CCTV MONITOR FOR MIN. 31 DAYS

--- 30 min fire wall construction in regards with Building Regulations Part B

---> Protected means of escape in accordance with Building Regulations Part B

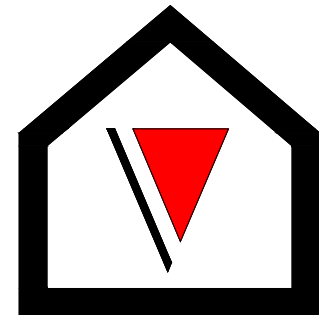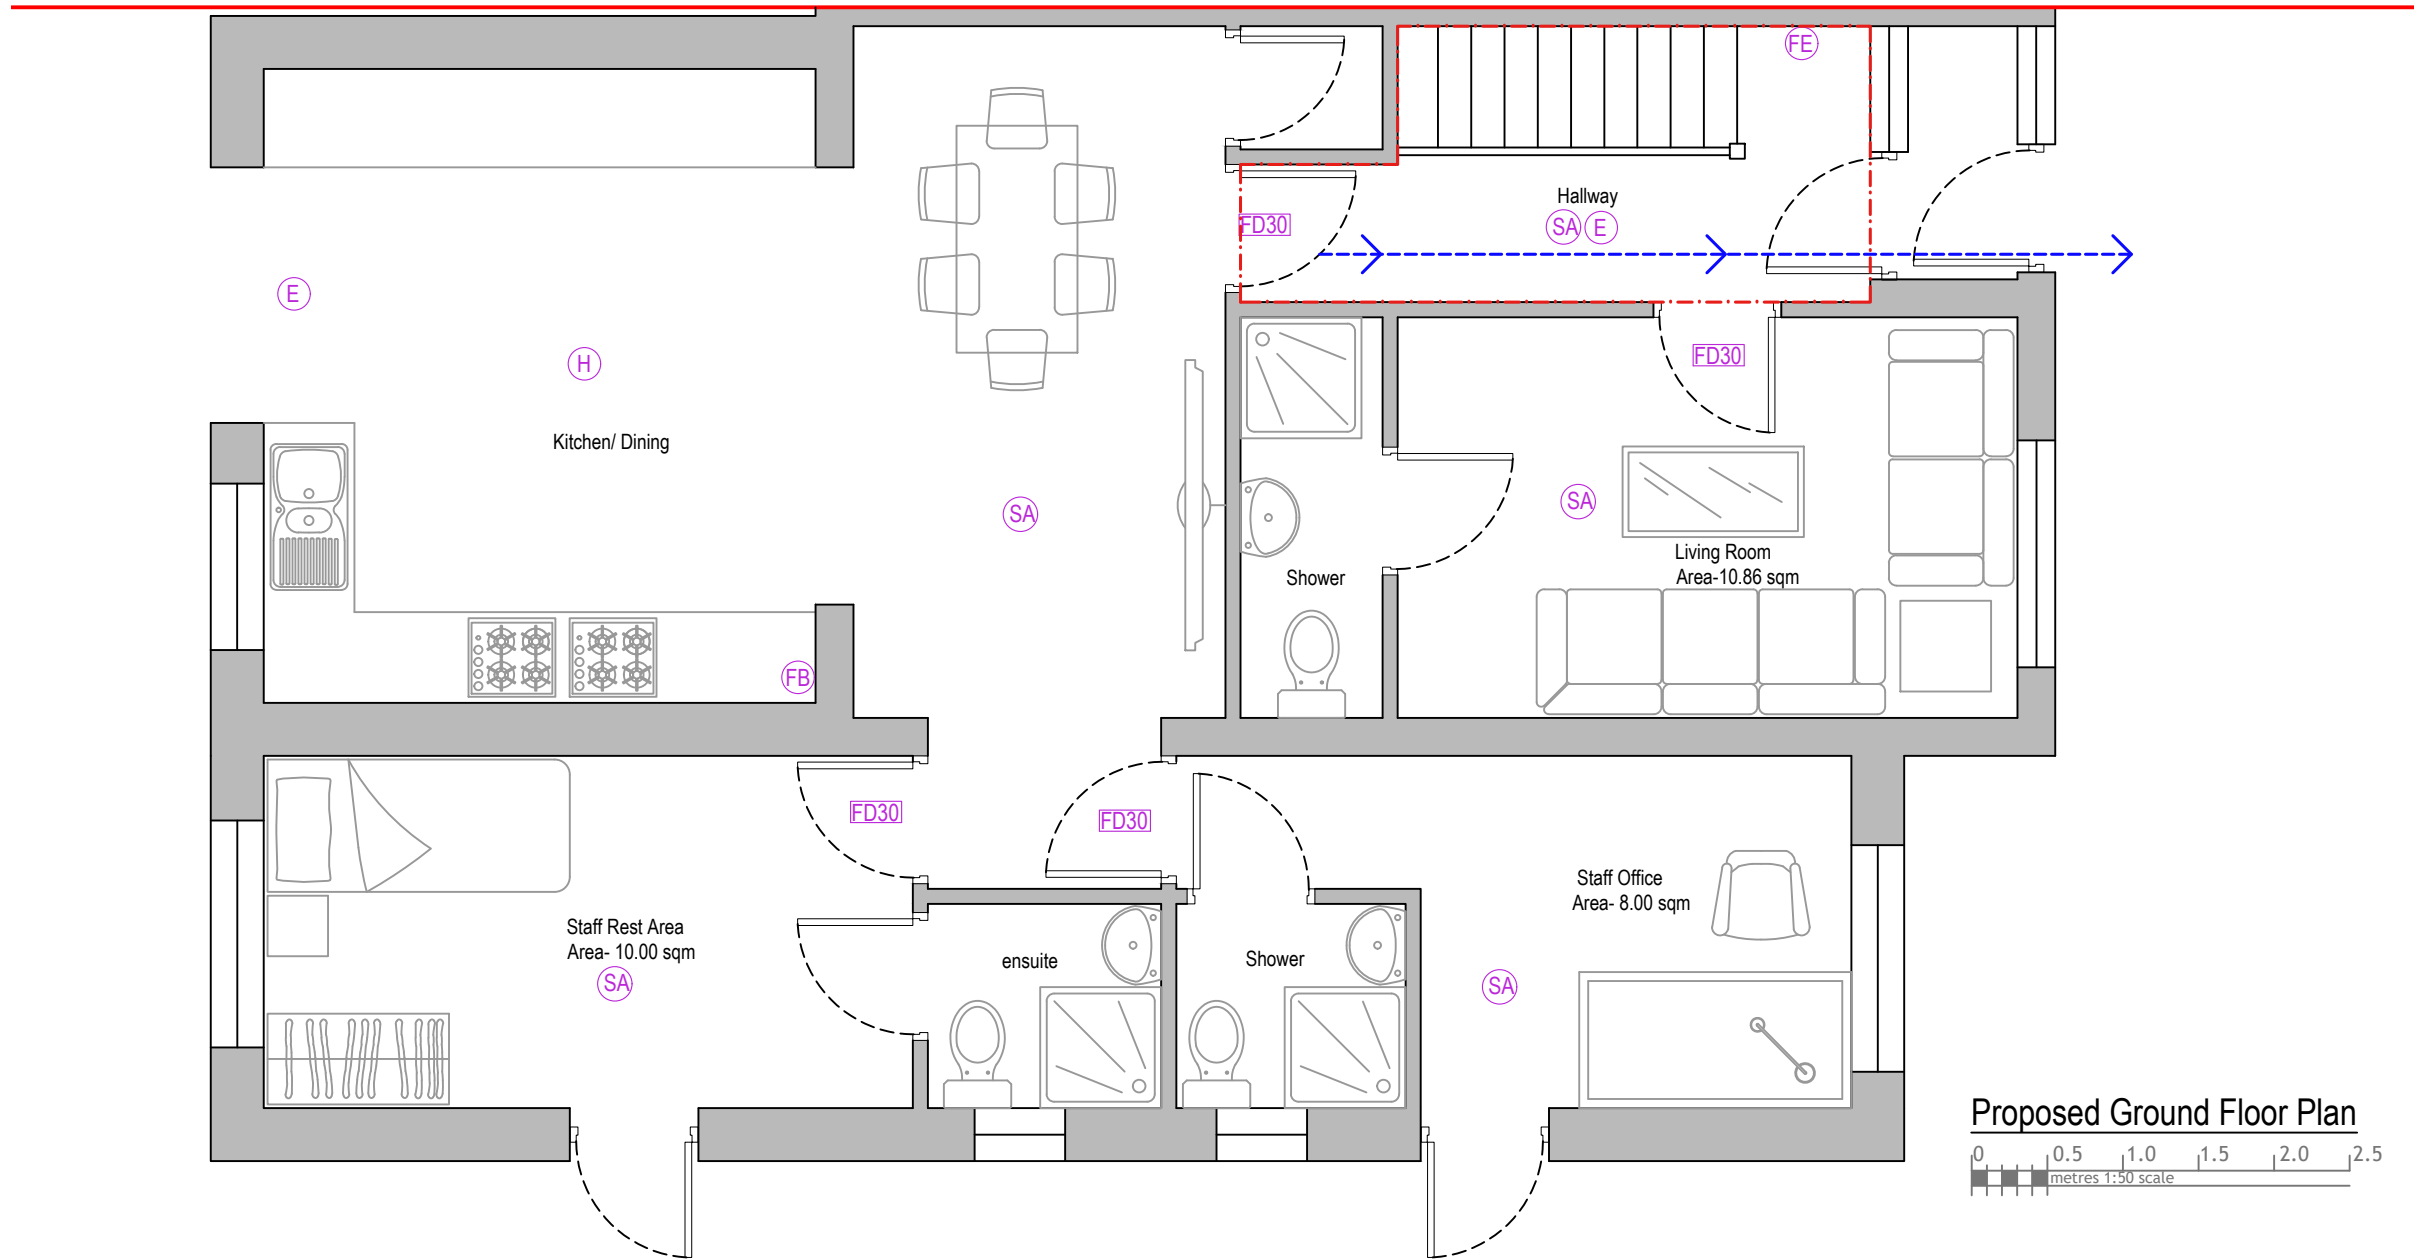

V - Design

Company: V-Design CAD Services Ltd
Website: www.vdesigncad.co.uk
Email Address: info@vdesigncad.co.uk
Tel : +44 20 3488 4890
Mobile: +44 7312015617

IMPORTANT NOTES:

Dimensions to be verified on site
DO NOT SCALE FROM THIS DRAWING.
Any areas indicated on this drawing are for guidance only.
No responsibility is taken for their accuracy.

This drawing is the property of **V-DESIGN CAD Services Ltd** Copyright is reserved by them and the drawing is issued on the condition that it is not copied, reproduced, retained or disclosed to any unauthorized person, either wholly or in part without the consent in writing of **V-DESIGN CAD Services Ltd**


ADDRESS:
5 Barnhill Lane,
Hayes
UB4 9HD

LEGENDS:	
EXISTING:	PROPOSED:
Existing Wall	Cavity Wall
Internal Wall	Internal Wall
Site Boundary	Site Boundary
Windows	Windows
Doors	Doors

Drawing Title:
Existing and Proposed Ground Floor Plan
Scale: 1:100, 1:50 Paper Size: A3

REVISION/ COMMENTS :		
No:	Comments:	Date:

Drawn By: VG
Job Ref: 26101V
Date: July 2026
Drawing No. PL - 02

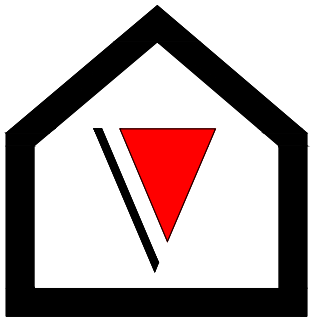

V - Design

Company: V-Design CAD Services Ltd
Website: www.vdesigncad.co.uk
Email Address: info@vdesigncad.co.uk
Tel : +44 20 3488 4890
Mobile: +44 7312015617

IMPORTANT NOTES:

Dimensions to be verified on site
DO NOT SCALE FROM THIS DRAWING.
Any areas indicated on this drawing are for guidance only.
No responsibility is taken for their accuracy.

This drawing is the property of **V-DESIGN CAD Services Ltd** Copyright is reserved by them and the drawing is issued on the condition that it is not copied, reproduced, retained or disclosed to any unauthorized person, either wholly or in part without the consent in writing of **V-DESIGN CAD Services Ltd**

ADDRESS:
5 Barnhill Lane,
Hayes
UB4 9HD

LEGENDS:

EXISTING:	PROPOSED:
Existing Wall	Cavity Wall
Internal Wall	Internal Wall
Site Boundary	Site Boundary
Windows	Windows
Doors	Doors

Drawing Title:



Block and Location Plans

Scale: 1:500, 1:1250


Paper Size: A3

REVISION/ COMMENTS :		
No:	Comments:	Date:

Drawn By: VG
Job Ref: 26101V
Date: July 2026
Drawing No. PL - 01

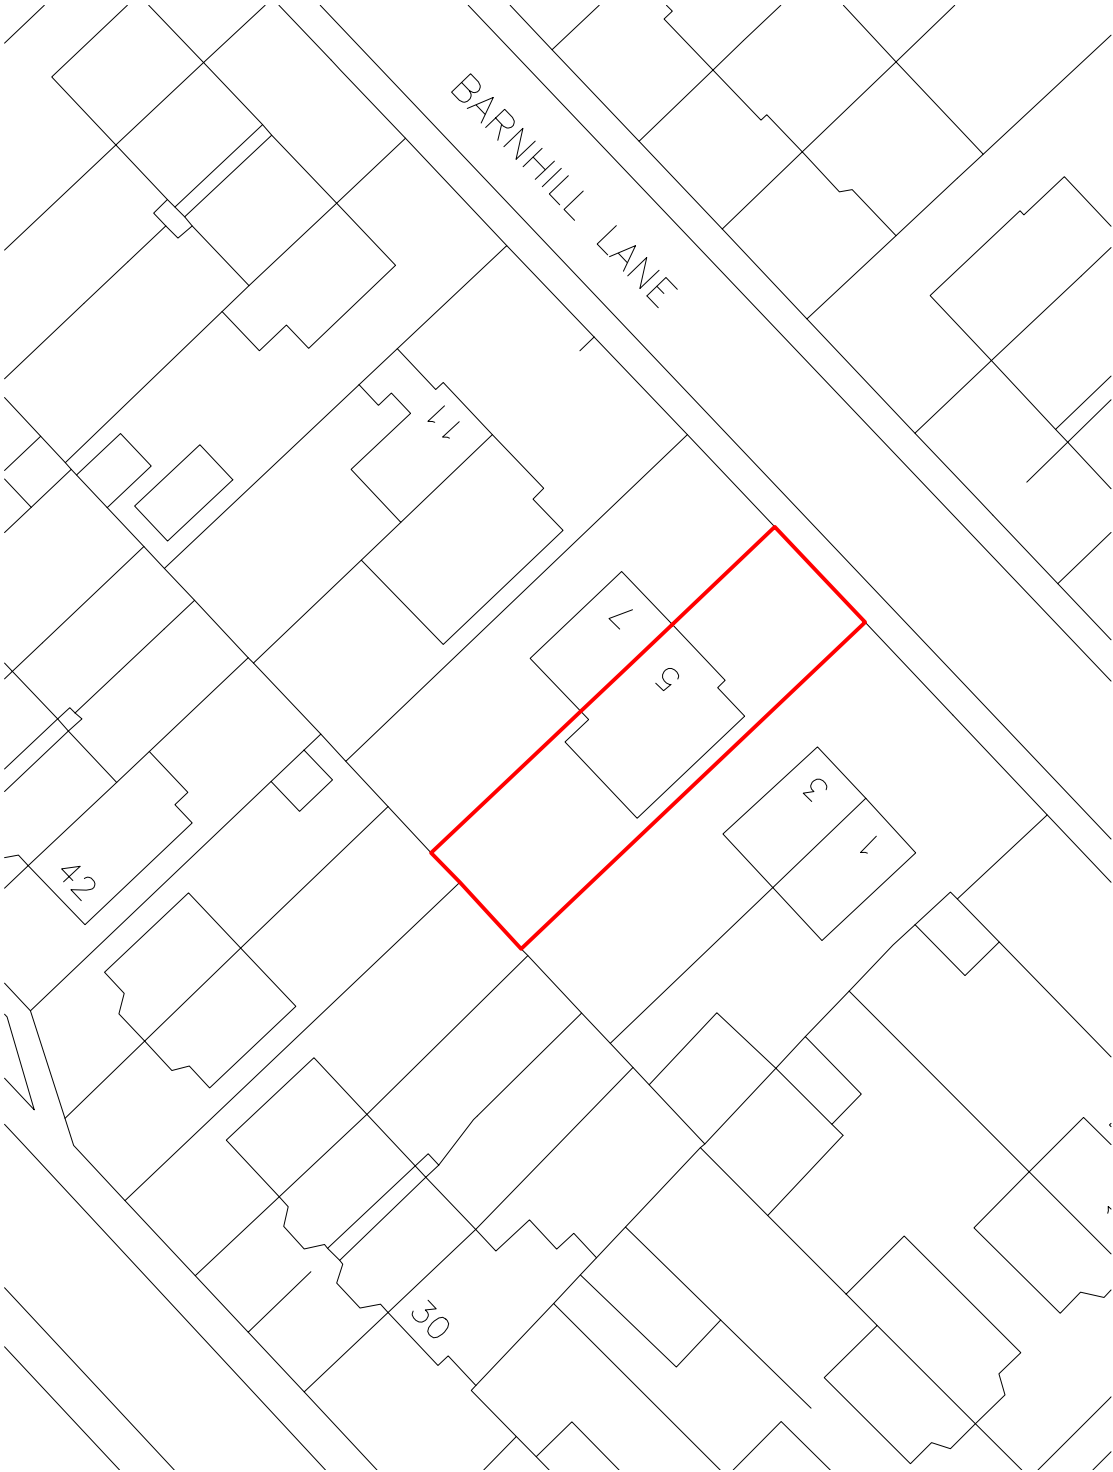 

Block Plan

 

Site Location

