



SCALE BAR

EXISTING FRONT ELEVATION

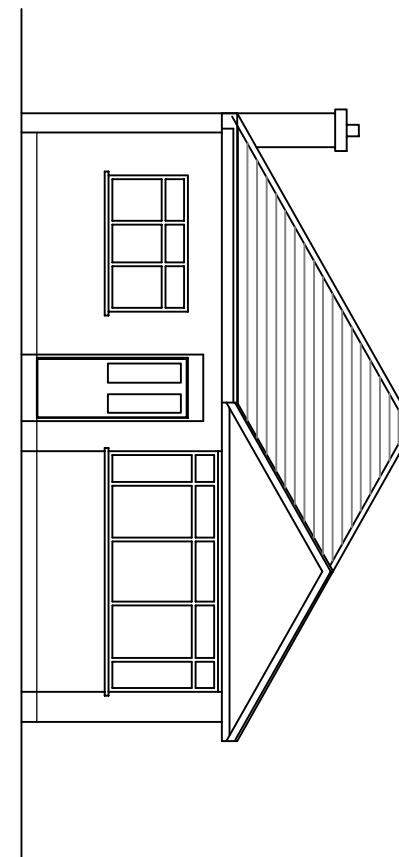

PROPOSED FRONT ELEVATION

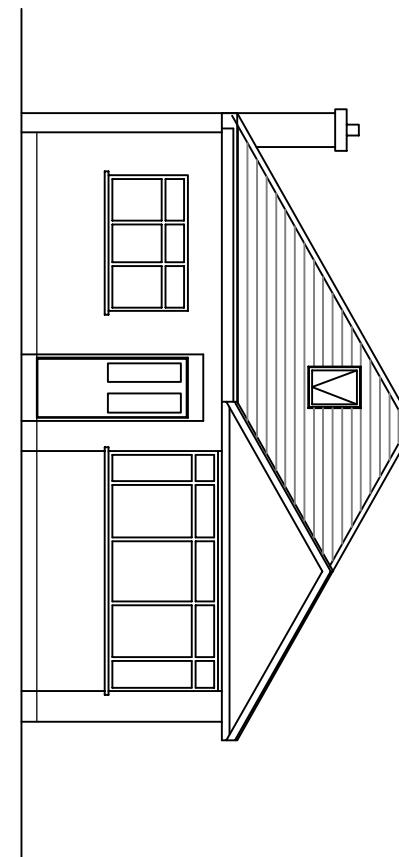

NOTES:

1. This drawing is to be read in conjunction with all relevant Architects and Engineers drawings
2. Only figured dimensions are to be used for construction
3. All dimensions are to be verified on site prior to work commencing
4. All temporary works are the responsibility of the contractor

Copyright ©

 <p>ARCHITECTURE STRUCTURE & NAVY www.ibiconsultant.com</p>	<p>CLIENT : MR. MANJULA PRIYANCHA</p> <p>DESIGNED BY : B.J</p>	<p>DRAWN BY : B.J</p>	<p>REVISION : B</p>
<p>PROJECT : 32 Woodford Crescent Pinner HA5 3JX.</p>	<p>TITLE : PROPOSED LOFT CONVERSION AND INTERNAL ALTERATIONS</p>	<p>DRAWING NO : BJ/2025/082/05</p>	<p>SCALE : 1:100</p>
		<p>DATE : 27/11/2025</p>	<p>ORG.SIZE : A3</p>