


1: 50

0 1 2 5m

- NOTES GENERAL:
- Work to figured dimensions and relative position only, confirm to designer
 - This drawing is to be read in conjunction with all relevant drawings, detailed specifications where applicable and all associated drawings in this series (if any)
 - Any discrepancy on this drawing is to be reported immediately to Oakman Architecture Ltd for clarification
 - The contractor is responsible for all temporary works and for the stability of the works in progress

at Roof

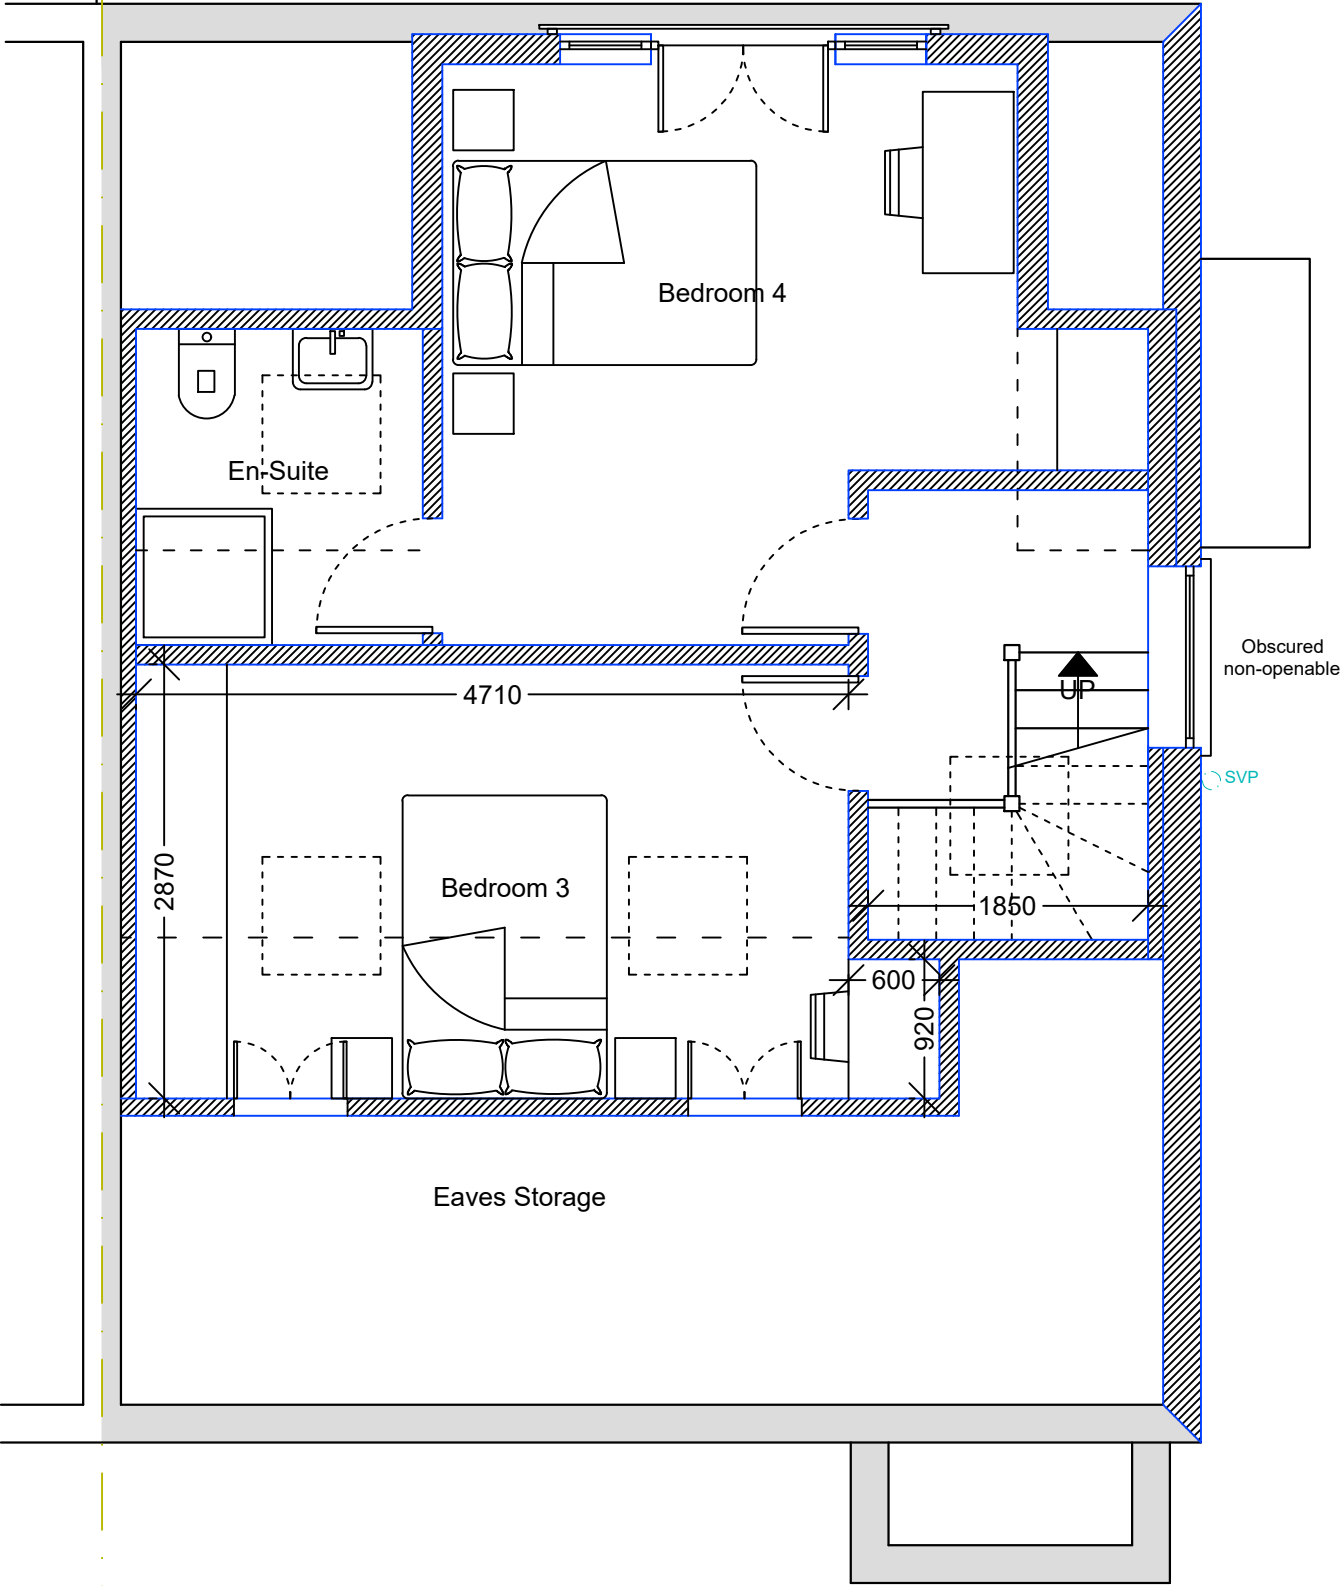

First Floor Plan

1 : 50

	23.10.25	BJS			
Revision	Date	Drawn	Designer	Checked	Approved

Revision History

OAKMAN
ARCHITECTURE.

Address:
7 Denham Way,
Denham
UB9 5AX

Mob : 07787197752
E mail : benjamin@oakmanltd.com

Project Address:

100 Woodford Crescent
Pinner
HA5 3TY

Client:

Phil and Diana

PROPOSED

Drawing Number:
2522-PL-102

Scales:
1:50 @ A3

Rev. No.
A