

1: 50




Garage

2205

3125

NOTES GENERAL:

- Work to figured dimensions and relative position only, confirm to designer
- This drawing is to be read in conjunction with all relevant drawings, detailed specifications where applicable and all associated drawings in this series (if any)
- Any discrepancy on this drawing is to be reported immediately to Oakman Architecture Ltd for clarification
- The contractor is responsible for all temporary works and for the stability of the works in progress

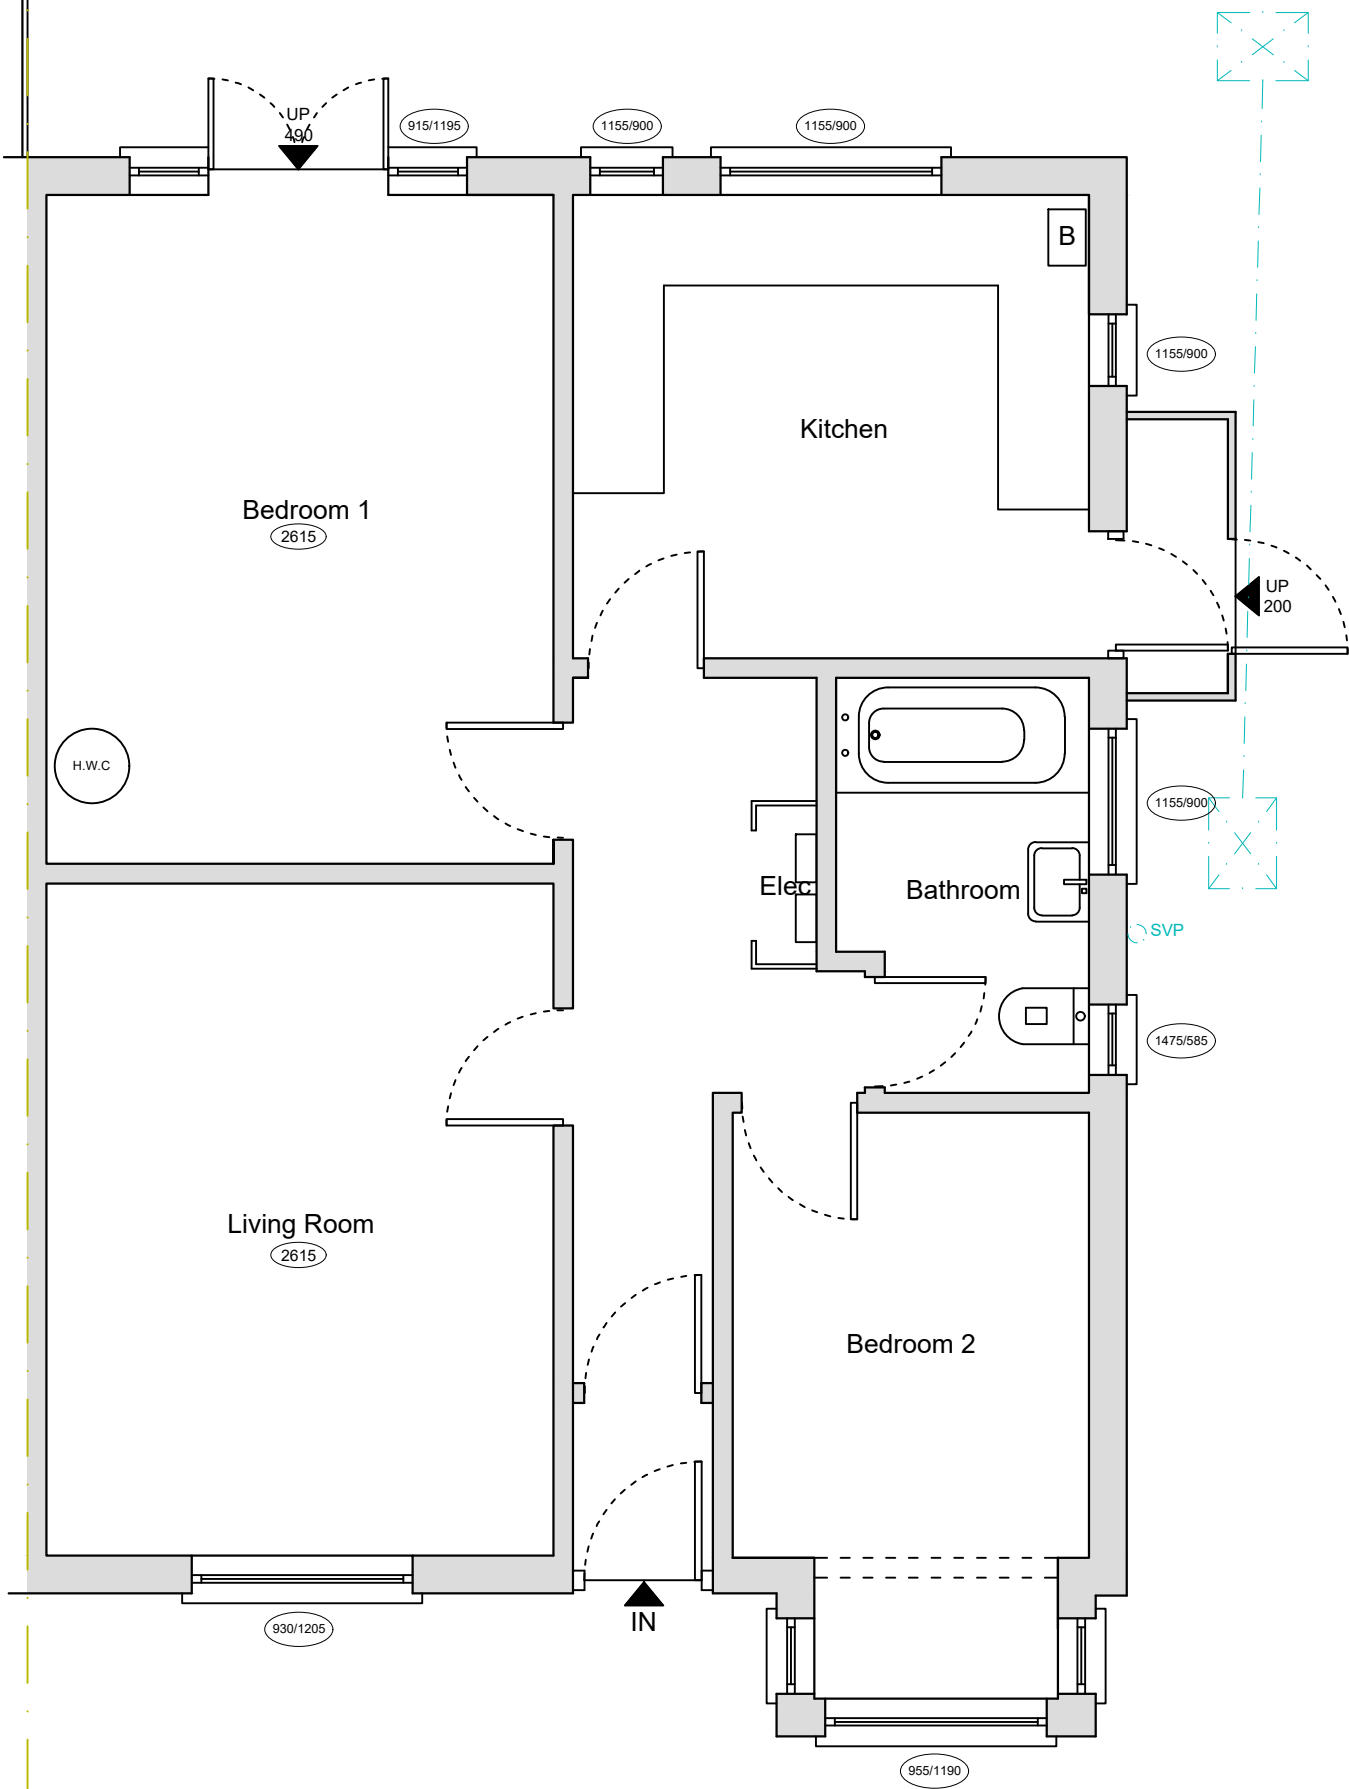

Ground Floor Plan
1 : 5 0

	15.08.25	BJS			
Revision	Date	Drawn	Designer	Checked	Approved

Revision History

OAKMAN
ARCHITECTURE.

Address:
7 Denham Way,
Denham
UB9 5AX

Mob : 07787197752
E mail : benjamin@oakmanltd.com

Project Address:

100 Woodford Crescent
Pinner
HA5 3TY

Client:

Phil and Diana

EXISTING

Drawing Number:
2522-PL-001

Scales:
1: 50 @ A3

Rev. No.
—