



REAR ELEVATION

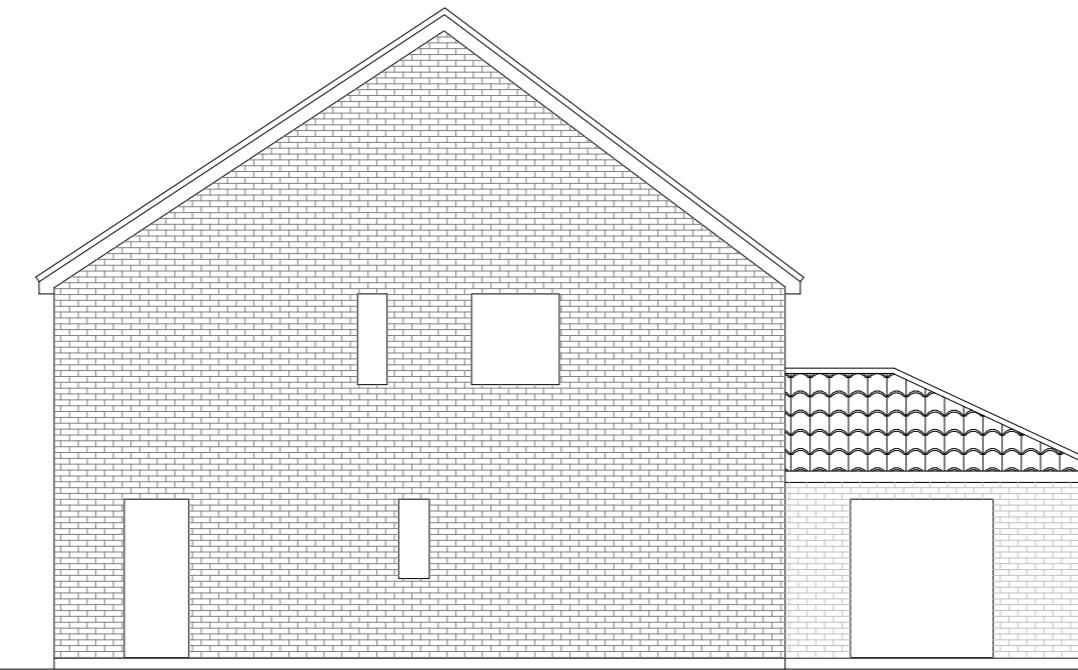


FLANK ELEVATION

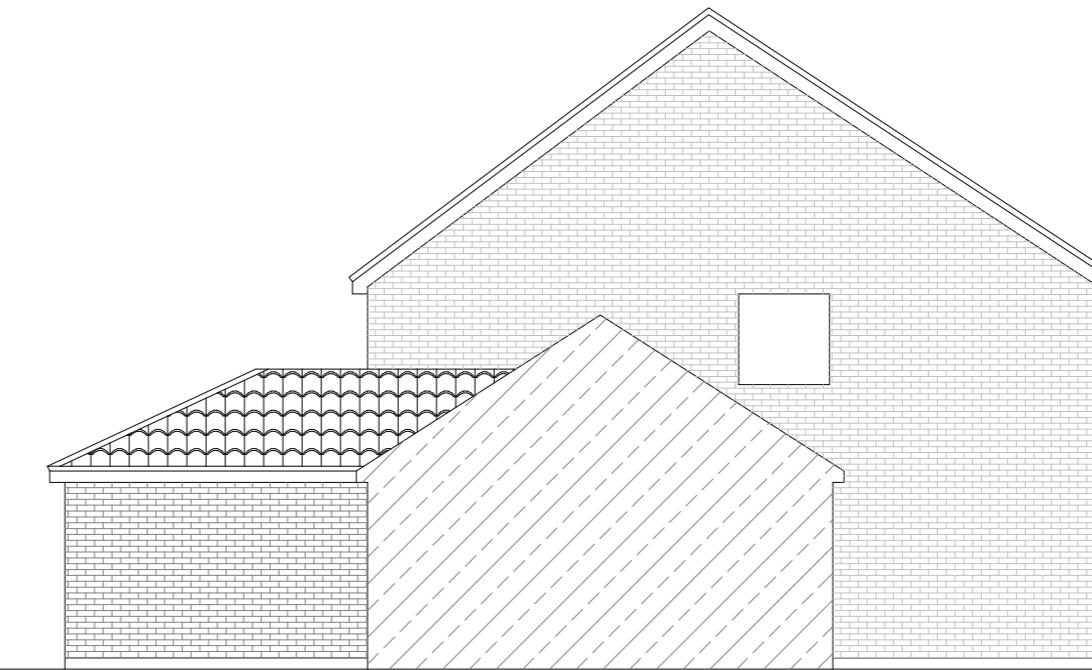

FLANK ELEVATION

2, Melbourne Close
Ickenham. UB10 8SL

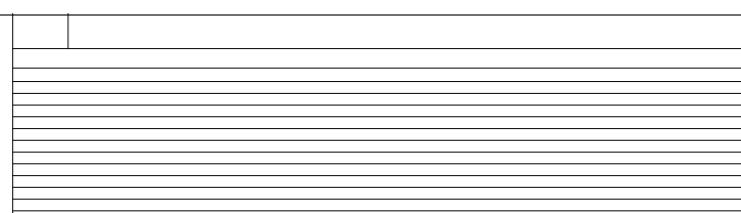

SCALE 1:50
0 1m 2m 3m 4m 5m

PLAN	Existing Elevations
PROJECT	TWO STOREY REAR EXTENSION

DWG No
03
Rev. -

Date: May 2023
Project: 2 Melbourne Close, Ickenham
Scale 1:100 @ A2
Checked: AW
Drawing Title: Existing Plans
Status: Planning
Job No: 403

Highford
Design and Build Limited
27 Bellamy Close, Ickenham, Middlesex, UB10 8SJ
email: info@highforddesign.co.uk - web: www.highforddesign.co.uk
mobile: 07951 390205