




SCALE BAR (m)

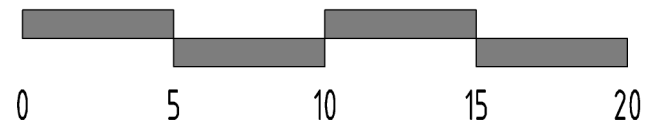

© Copyright Dash House Group Ltd

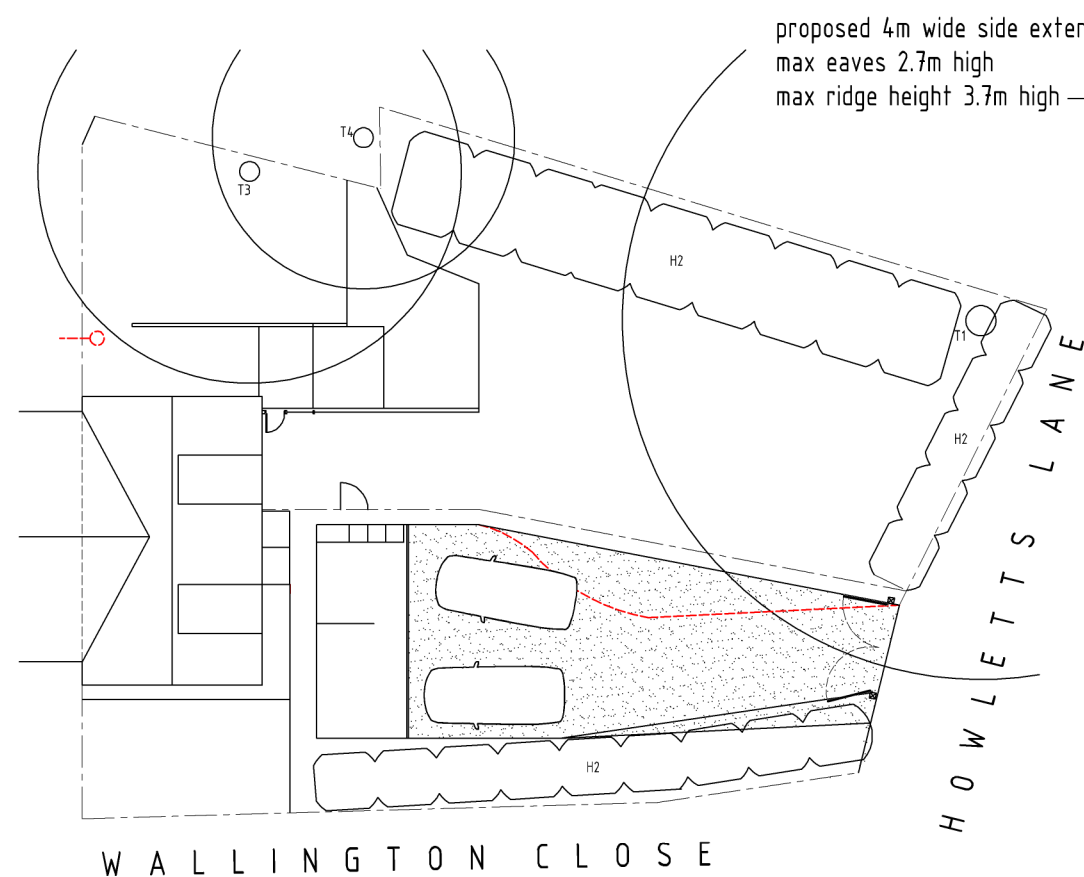

EXISTING DWELLING
SITE LAYOUT PLAN

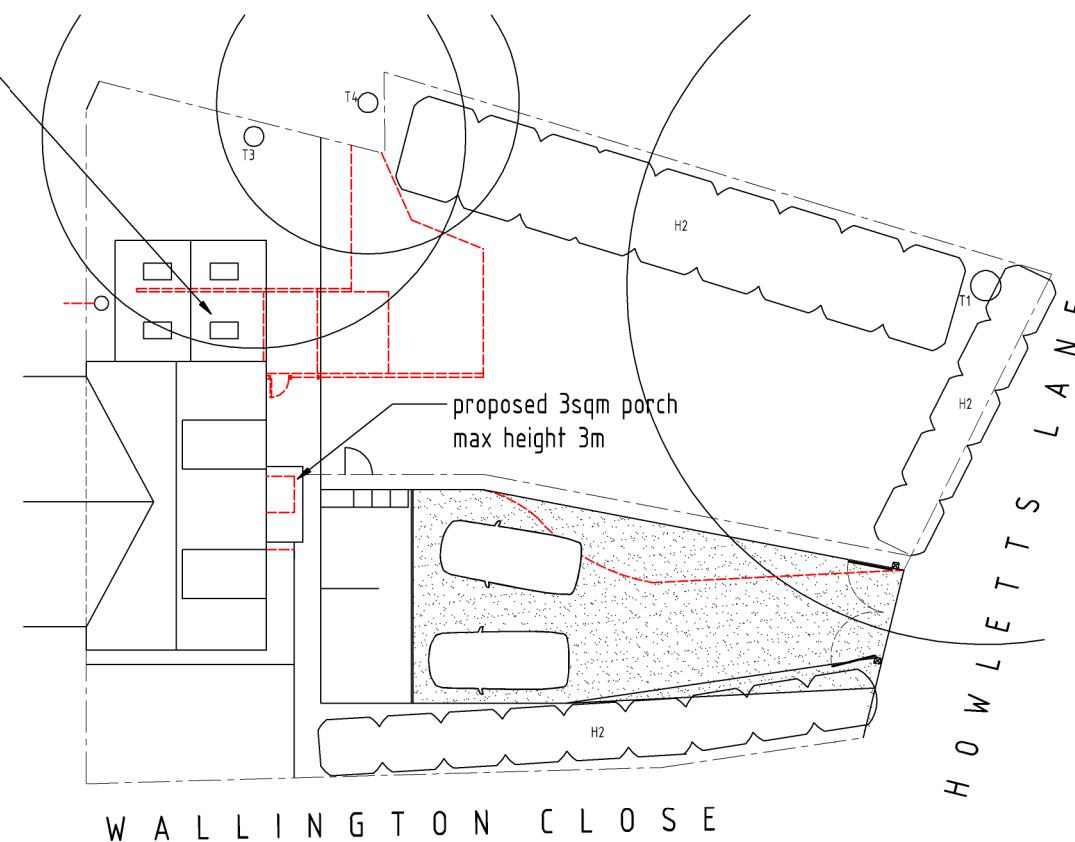

SEE ARBORICULTURAL REPORT PREPARED BY TREVOR HEAPS REF: TH2263 / B

PROPOSED DWELLING
SITE LAYOUT PLAN

drawing: PLANNING PROPOSALS
EXISTING + PROPOSED SITE PLAN

project: 68 WALLINGTON CLOSE
RUISLIP HA4 7YJ

scale: 1 : 250 A3 date: 13 / 07 / 20

drawing no: 27 / P2 / 1 drawn: SC/JD

client: MR & MRS S.MILLS

DASH