



SCALE BAR (m)

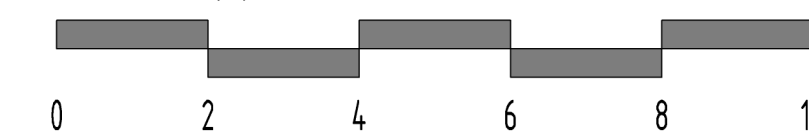

© Copyright Dash House Group Ltd

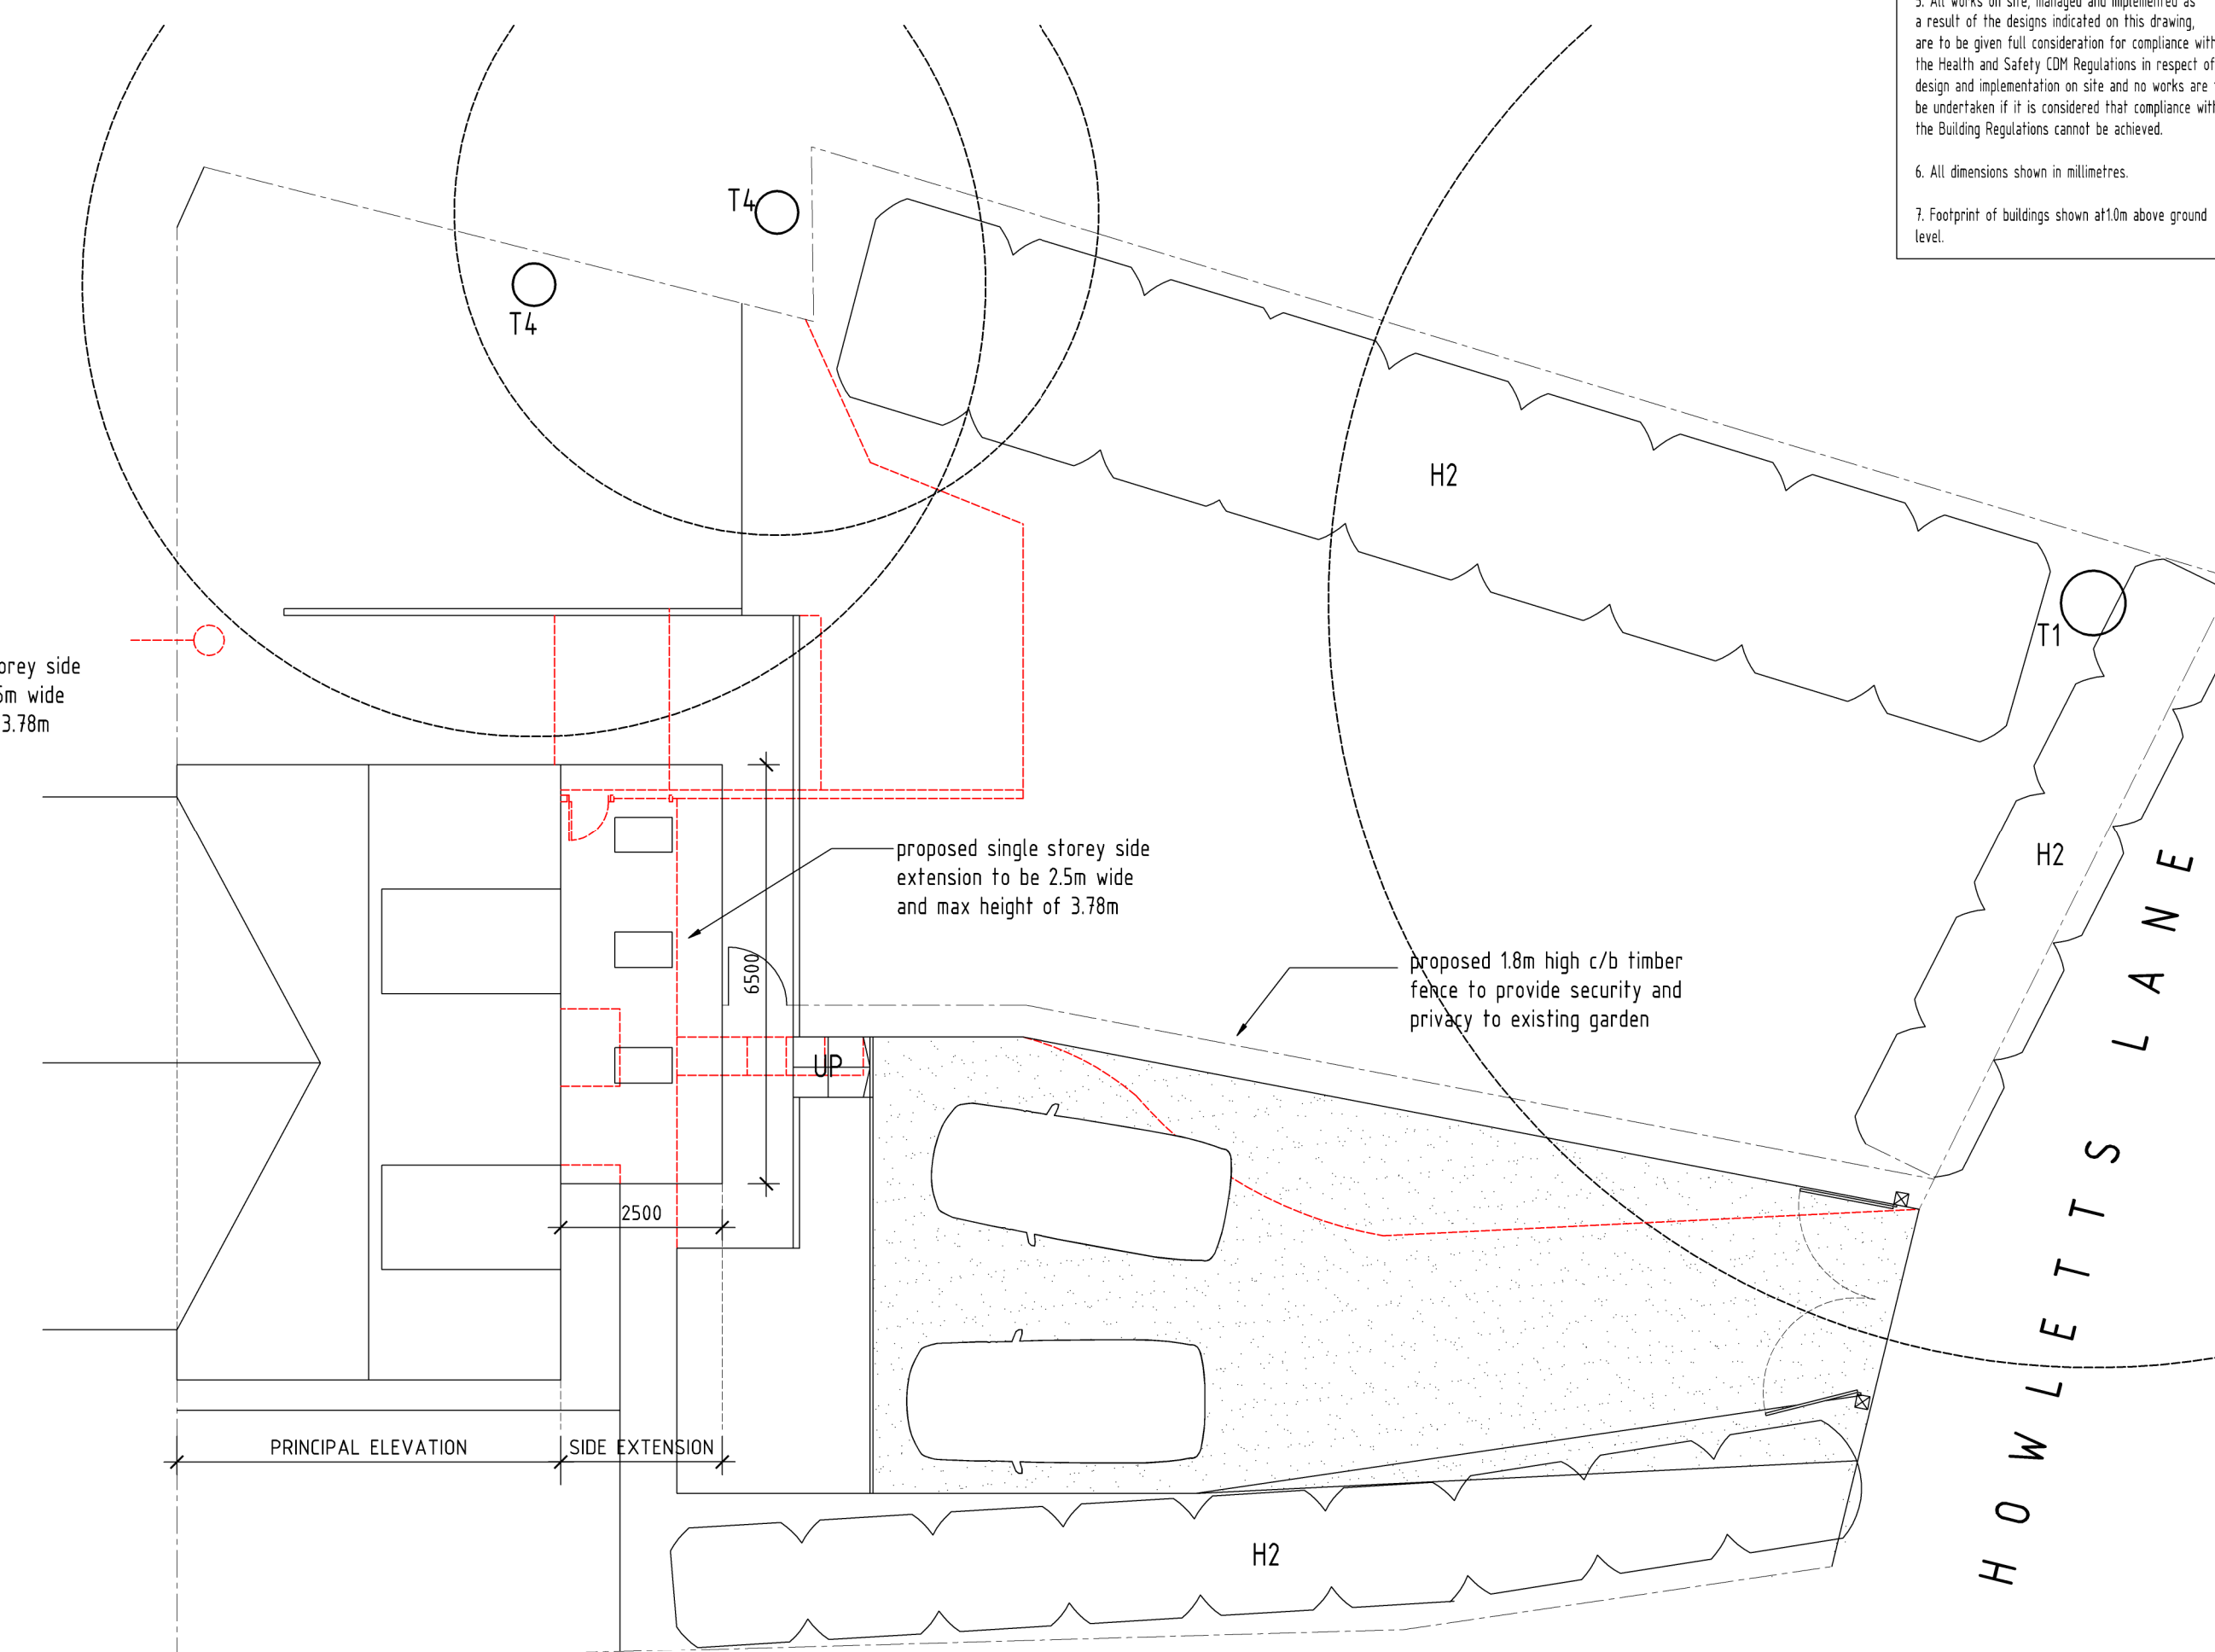

W A L L I N G T O N C L O S E

PROPOSED DWELLING
SITE LAYOUT PLAN

SEE ARBORICULTURAL REPORT PREPARED BY TREVOR HEAPS REF: TH2263

NOTES

1. All dimensions are to be checked on site prior to the commencement of work and any discrepancies are to be reported to the construction manager before construction.
2. All work is to comply with current Building Regulations and allied legislation.
3. All contractors and sub-contractors must ensure that they have the latest issue of this drawing and details before the commencement of work on site.
4. All materials are to be used and installed in strict compliance with the relevant manufacturers instructions and recommendations.
5. All site visits, storage, managed and implemented as a result of the designs indicated on this drawing are to be given full consideration for compliance with the Health and Safety (OHSE) Regulations in respect of dust, contamination or noise and no works are to be undertaken if it is considered that compliance with the Building Regulations cannot be achieved.
6. All dimensions shown in millimetres.
7. Footprint of buildings shown at/10m above ground level.

A	05 / 02 / 20	Final design team comments
---	--------------	----------------------------

rev	date	info	drawn : SC/
scale: 1 : 100 / A1	date: 05 / 02 / 20	dwg no: 27 / P / 1 A	
drawing: EXISTING DWELLING + PROPOSED ALTERATIONS SITE PLAN, FLOOR PLANS + ELEVATIONS			
project: 68 WALLINGTON CLOSE RUSLIP HA4 7YJ			
client: MR & MRS S.MILLS			



T: 02038486810

E: hello@dash.london