



PROPOSED FRONT ELEVATION
SCALE 1:100

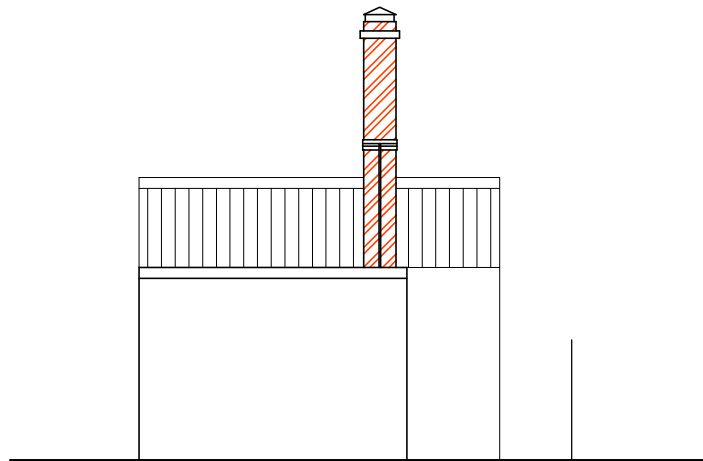

PROPOSED REAR ELEVATION
SCALE 1:100

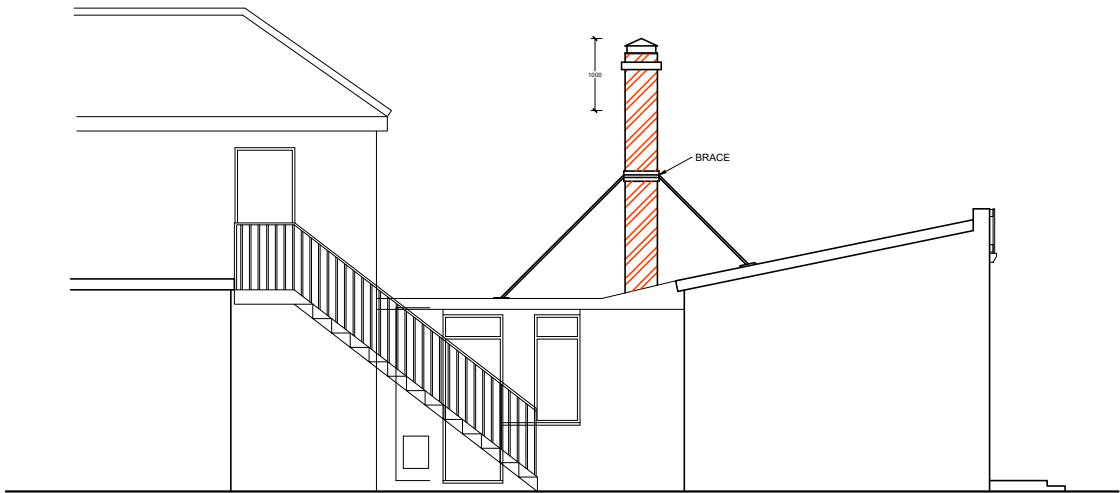

PROPOSED SIDE ELEVATION
SCALE 1:100



| | | | |
|---|----------|----------------------|--------------------------|
| | | | |
| | | | |
| | | | |
| REV | DATE | DESCRIPTION REVISION | |
| <div>M E R C O</div> <div>ARCHITECTURE PLANNING INTERIORS</div> <div><div>First floor 7A Castle street High wycombe HP13 6RZ</div><div>890 Uxbridge road, London, UB4 0RR.</div></div> <div><div>Phone: 0330 1334 230 Mobile: 07308 676 525</div><div>Email: info@merco.co www.merco.co</div></div> | | | |
| REVISIONS: | | | |
| CLIENT: <div>8 East Ave Hayes UB3 2HP</div> | | | |
| PROJECT TITLE : <div>Change of use from Class-E(Butcher shop) to Sui Generis(takeaway)</div> | | | |
| STATUS : <div>PLANNING</div> | | | |
| DRAWING TITLE PROPOSED ELEVATIONS | | | |
| DRAWN AR | | SCALE 1/100@A3 | DRAWING NO. MER/13/04 |
| CHECKED NASAR | | DATE 19-07-2023 | |
| CERTIFIED | APPROVED | | REF.NO. |
| | | | REV: A |