




**PROPOSED G-FLOOR PLAN**  
SCALE 1:100

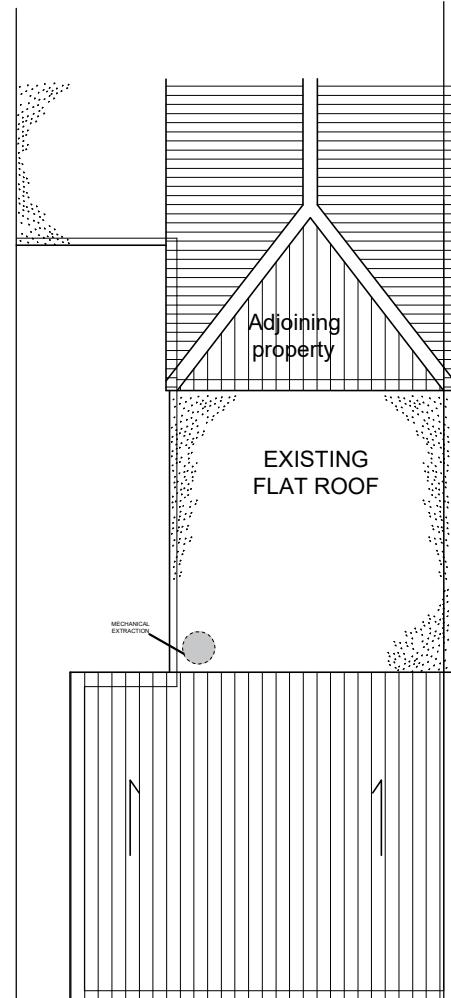

**PROPOSED ROOF PLAN**  
SCALE 1:100

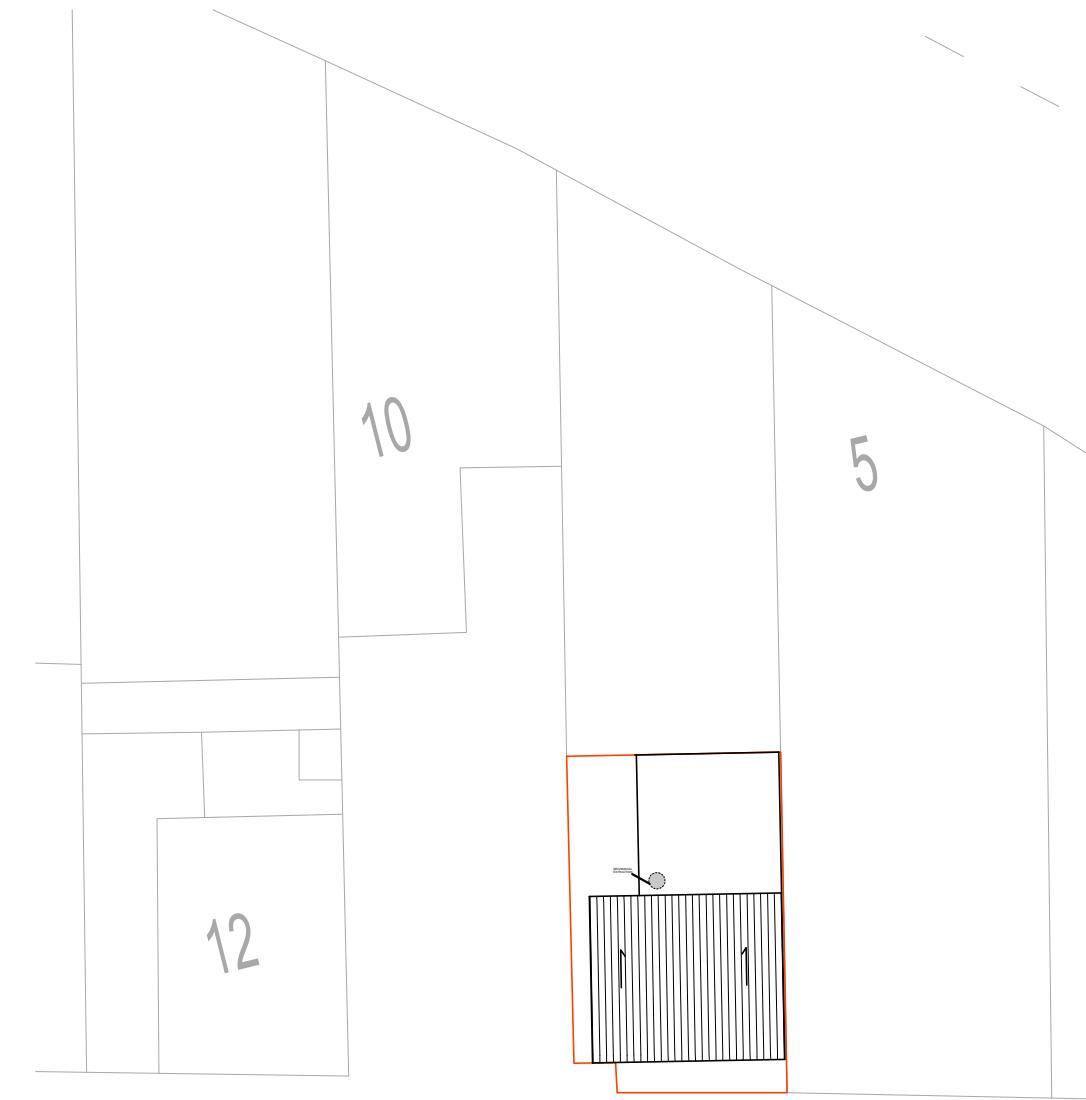

**PROPOSED BLOCK PLAN**  
SCALE 1:200

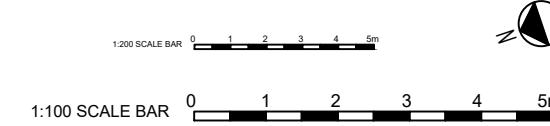

REV	DATE	DESCRIPTION	REVISION
<b>M E R C O</b>			
ARCHITECTURE   PLANNING   INTERIORS			
First floor	890 Uxbridge road,		
7A Castle street	London,		
High wycombe	UB4 0RR.		
HP13 6RZ			
Phone: 0330 1334 230	Email: info@merco.co		
Mobile: 07308 676 525	www.merco.co		
REVISIONS:			
CLIENT:			
8 East Ave			
Hayes			
UB3 2HP			
PROJECT TITLE:			
Change of use from Class-E(butcher shop)			
to Sui Generis(Takeaway)			
STATUS:			
PLANNING			
DRAWING TITLE			
PROPOSED PLANS			
DRAWN	SCALE 1:100, 1:200 @ A3	DRAWING NO.	
AR			
CHECKED	NASAR	DATE 20-07-2023	MER/13/03
CERTIFIED	APPROVED	REF. NO.	REV: A