



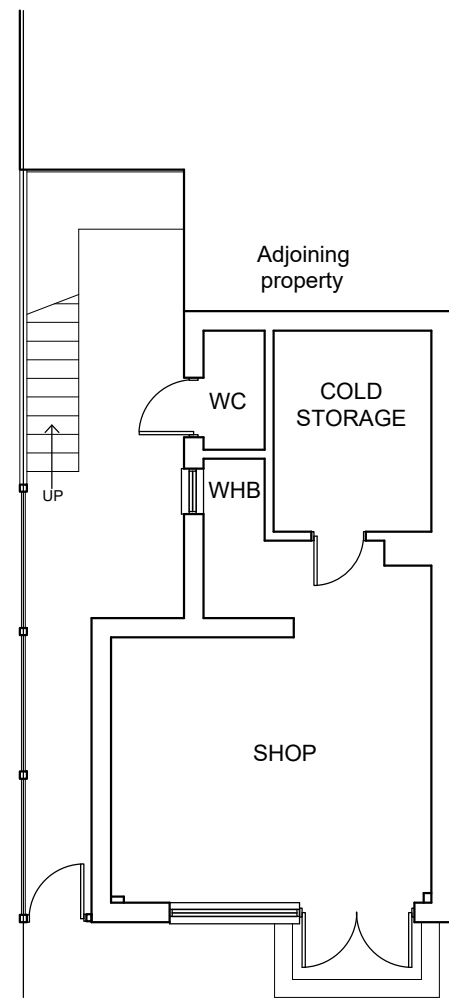


EXISTING GROUND FLOOR
SCALE 1:100

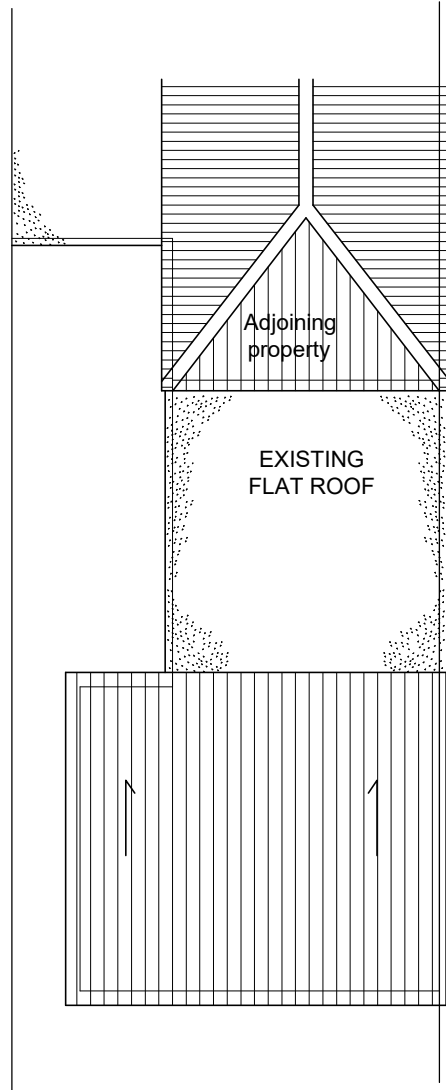

EXISTING ROOF PLAN
SCALE 1:100



EXISTING BLOCK PLAN
SCALE 1:200

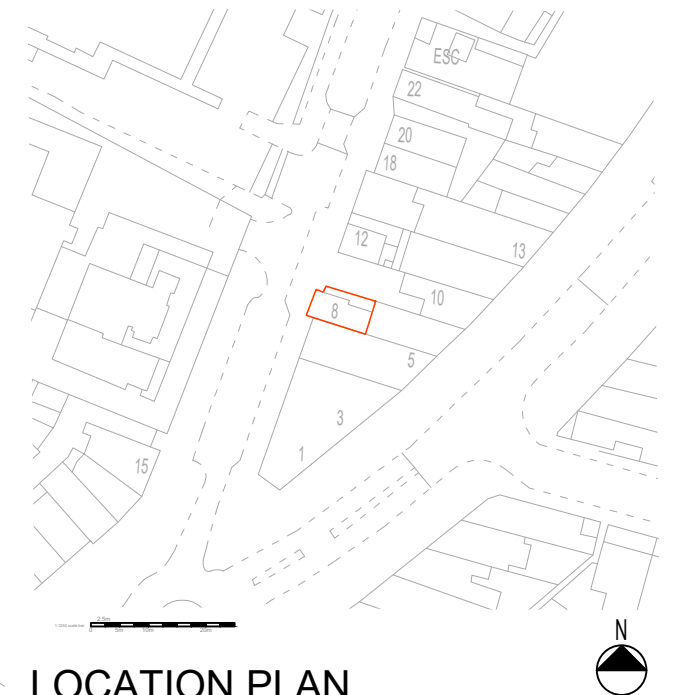

LOCATION PLAN
SCALE 1:1250

REV	DATE	DESCRIPTION REVISION
M E R C O ARCHITECTURE PLANNING INTERIORS First floor 7A Castle street High wycombe HP13 6RZ 890 Uxbridge road, London, UB4 0RR. Phone: 0330 1334 230 Mobile: 07308 676 525 Email: info@merco.co www.merco.co		
REVISIONS:		
CLIENT: 8 East Ave Hayes UB3 2HP		
PROJECT TITLE: Change of use from Class-E(butcher shop) to Sui Generis(Takeaway)		
STATUS: PLANNING		
DRAWING TITLE EXISTING PLANS		
DRAWN	SCALE	DRAWING NO.
AR	1/100 1/200 1/250 @A3	MER/13/01
CHECKED	DATE	
NASAR	20-07-2023	
CERTIFIED	APPROVED	REF.NO.
		REV:

