



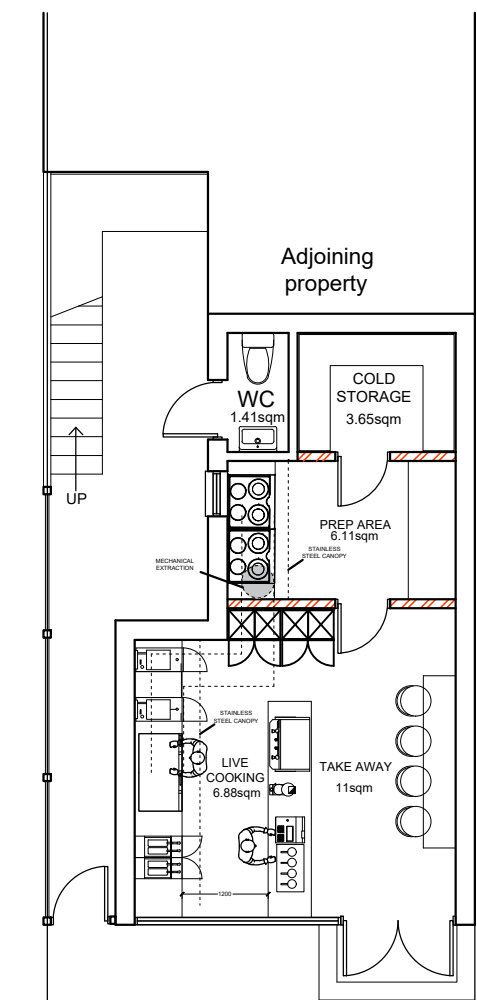


PROPOSED G-FLOOR PLAN
SCALE 1:100

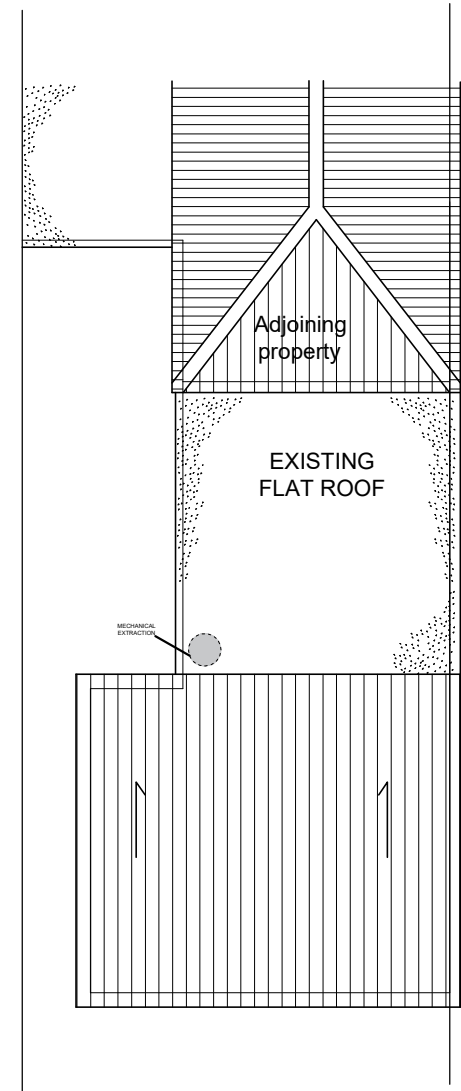

PROPOSED ROOF PLAN
SCALE 1:100



PROPOSED BLOCK PLAN
SCALE 1:200

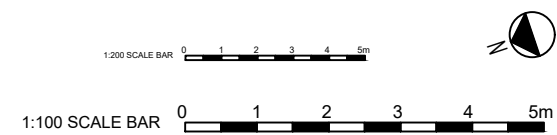

REV	DATE	DESCRIPTION	REVISION

MERCO
ARCHITECTURE | PLANNING | INTERIORS

First floor
7A Castle street
High wycombe
HP13 6RZ

890 Uxbridge road,
London,
UB4 0RR.

Phone: 0330 1334 230
Mobile: 07308 676 525

Email: info@merco.co
www.merco.co

REVISIONS:

CLIENT:

8 East Ave
Hayes
UB3 2HP

PROJECT TITLE:
Change of use from Class-E(butcher shop)
to Sui Generis(Takeaway)

STATUS:
PLANNING

DRAWING TITLE
PROPOSED PLANS

DRAWN	AR	SCALE	1/100 1/200 @A3	DRAWING NO.
CHECKED	NASAR	DATE	20-07-2023	MER/13/03
CERTIFIED	APPROVED	REF.NO.		REV: A