




Front Elevation

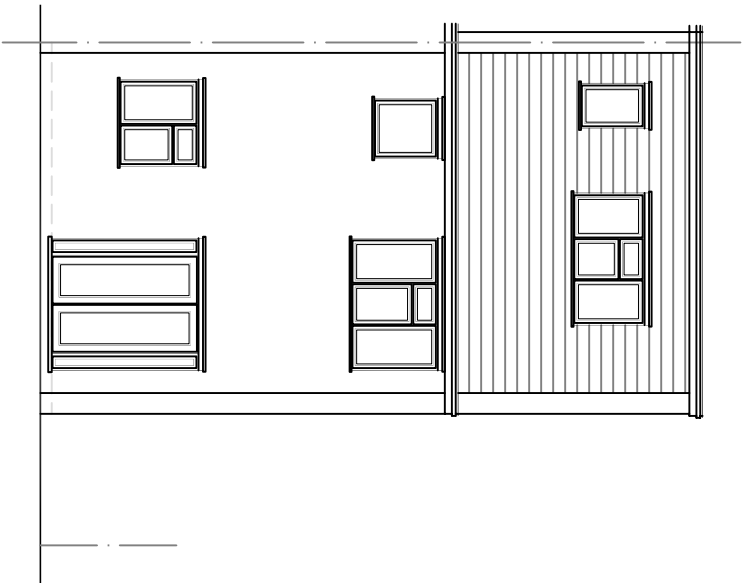


Rear Elevation

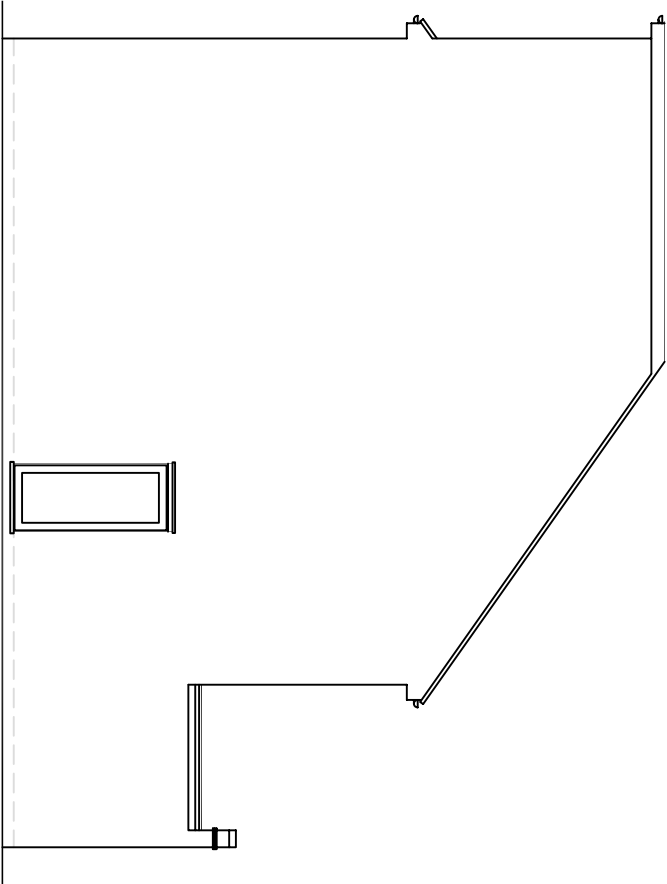


Side Elevation LHS

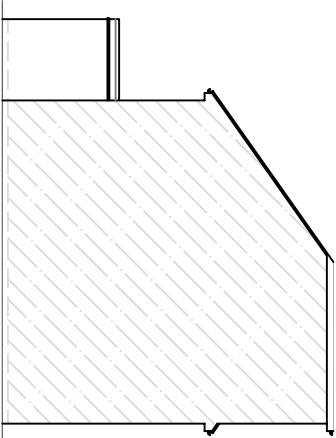

Side Elevation RHS  
Scale 1:200

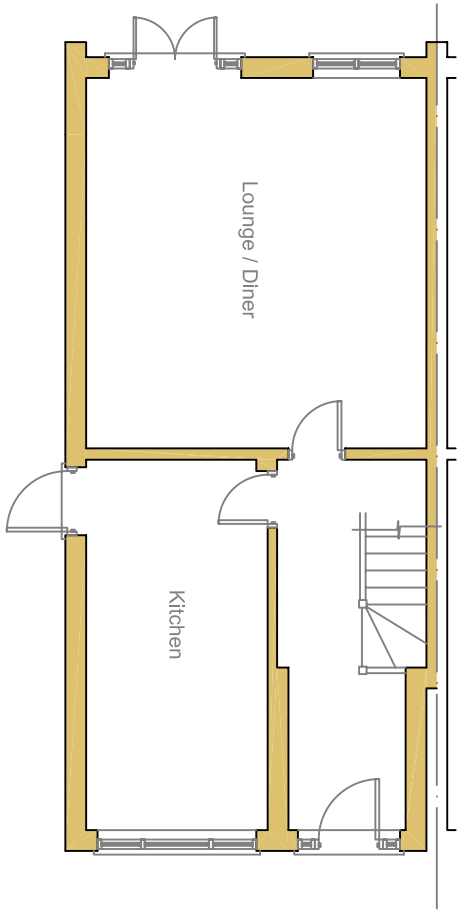

Ground Floor Plan

 

rev.	

These drawings should be approved by local Authority  
No dimensions to be scaled from this drawing. All dimensions to be checked on site. This drawing is copyright and should not be reproduced without permission of the Architects.

client: **Bassan Manjal**

project: **1 Titmus Close  
Uxbridge  
UB8 3DF**

drawing:

## Existing Elevations & Floor Plan

scale: 1:100      date: Apr 2023      drawn:

02 / 06

rev: