



Materials To Match Existing


Front Elevation

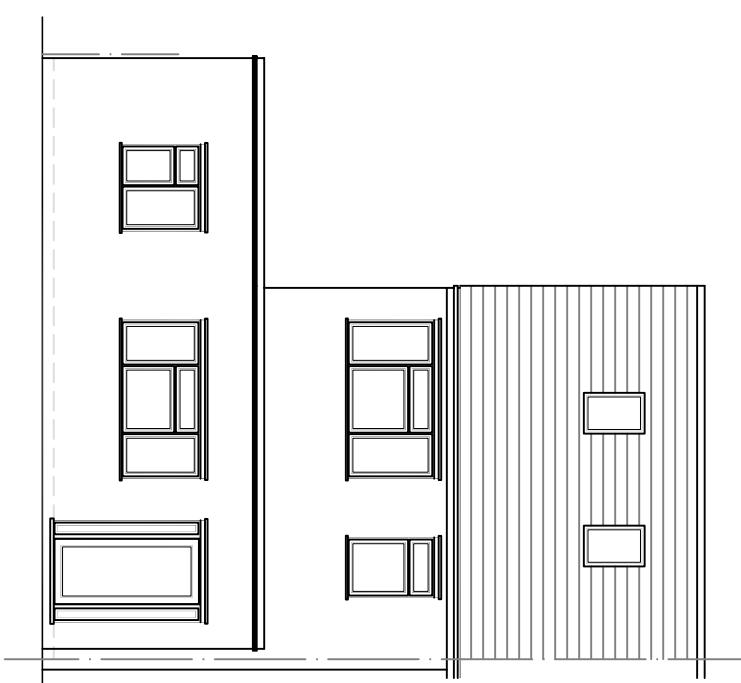


Rear Elevation

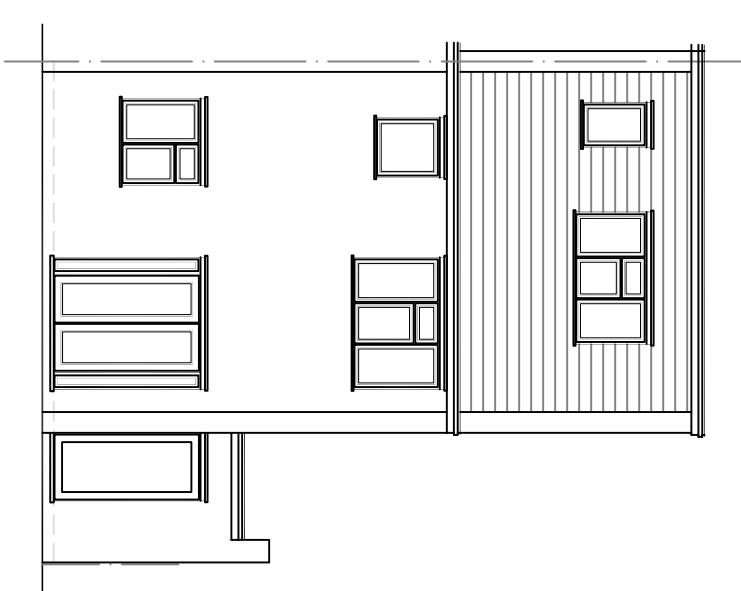

Side Elevation LHS

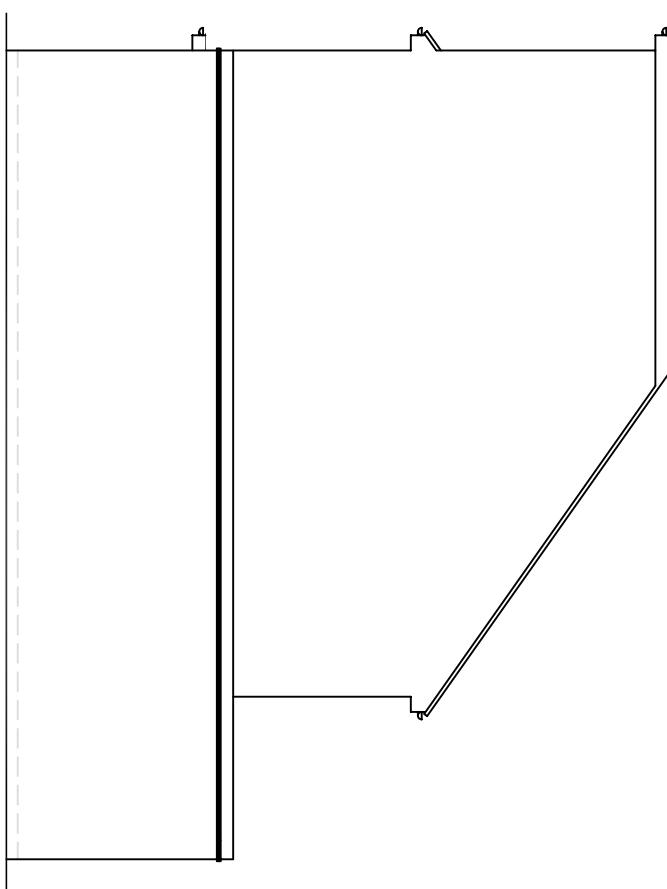


Front Elevation

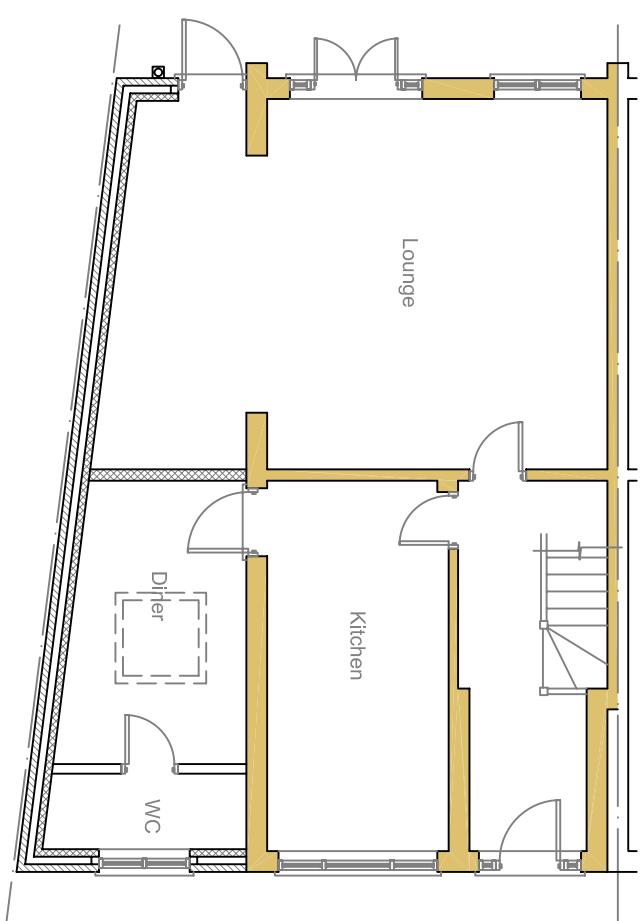

Ground Floor Plan

Side Elevation RHS
Scale 1:200

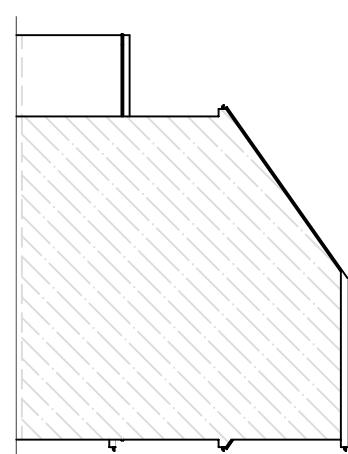

rev. These drawings should be approved by local Authority
No dimensions to be scaled from this drawing. All dimensions
to be checked on site. This drawing is copyright and should
not be reproduced without permission of the Architects.

client:
Bassan Manjal

project:
1 Titmus Close
Uxbridge
UB8 3DF

drawing:

Proposed Elevations & Floor Plan

scale: 1:100 date: Apr 2023 drawn:
rev:

Scale 1 to 100

0

5

10