




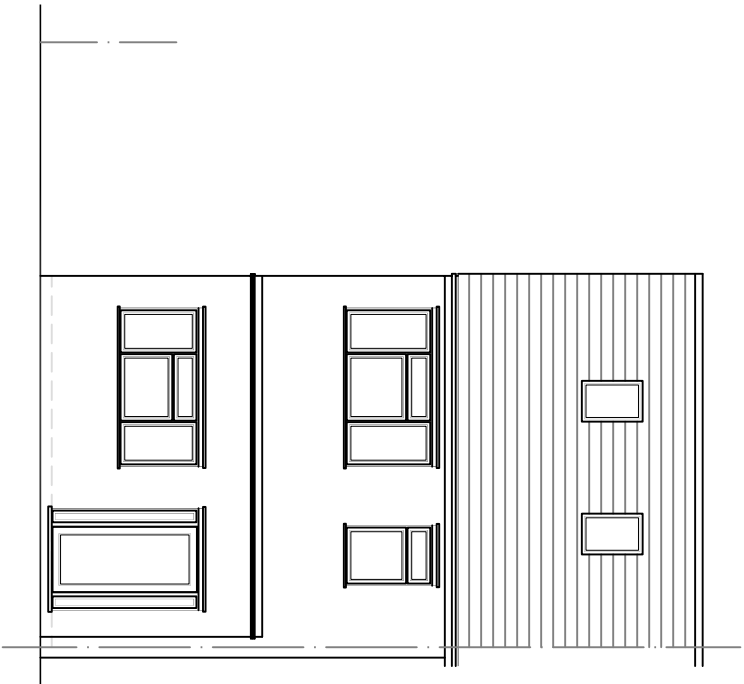


Front Elevation

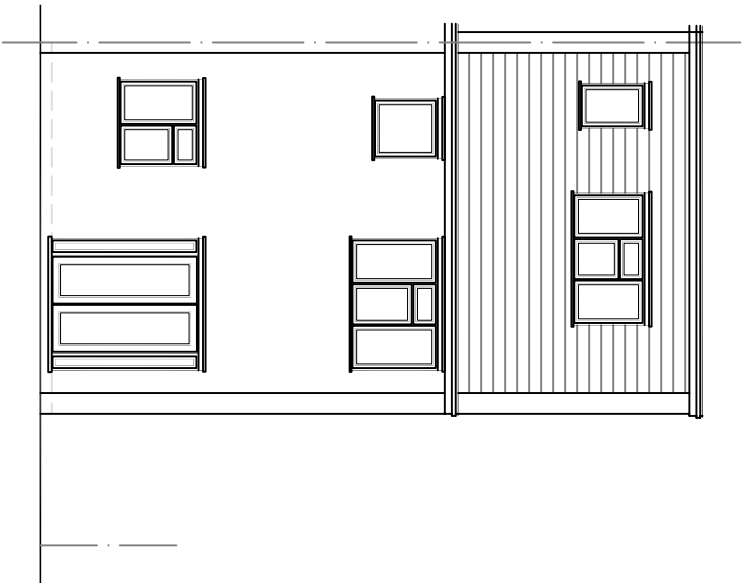


Rear Elevation

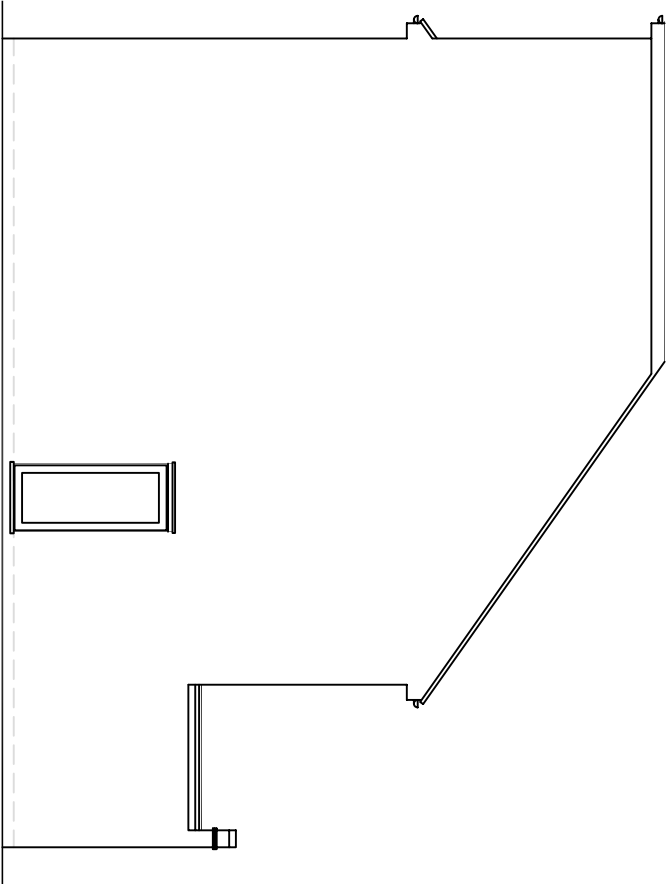


Side Elevation LHS

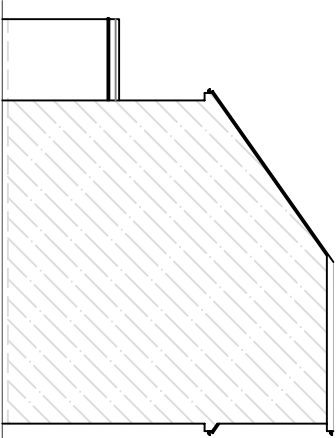

Side Elevation RHS
Scale 1:200

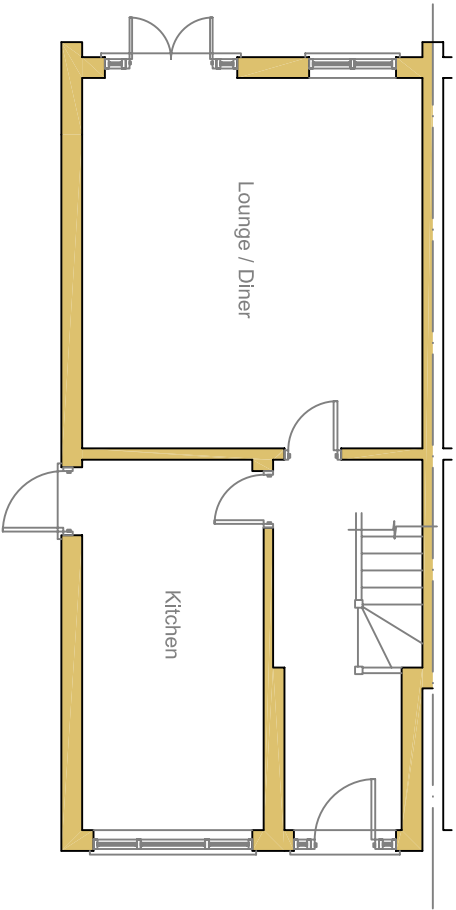

Ground Floor Plan

 

rev:				
These drawings should be approved by local Authority				
No dimensions to be scaled from this drawing. All dimensions to be checked on site. This drawing is copyright and should not be reproduced without permission of the Architects.				
client:	Bassan Manjal			
project:	1 Titmus Close Uxbridge UB8 3DF			
drawing:				

Existing Elevations
& Floor Plan

scale: 1:100	date: Oct 2023	drawn:	
02 / 06		rev:	