

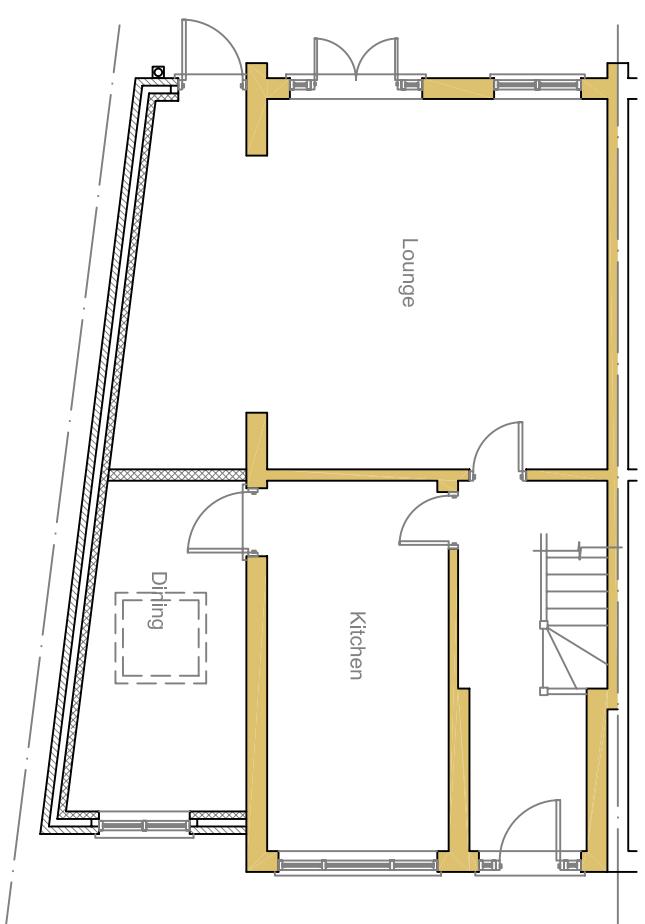
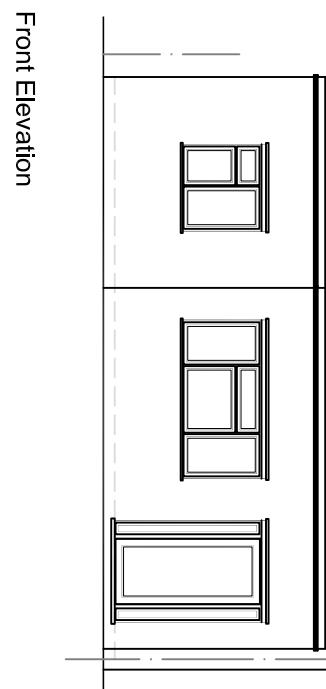
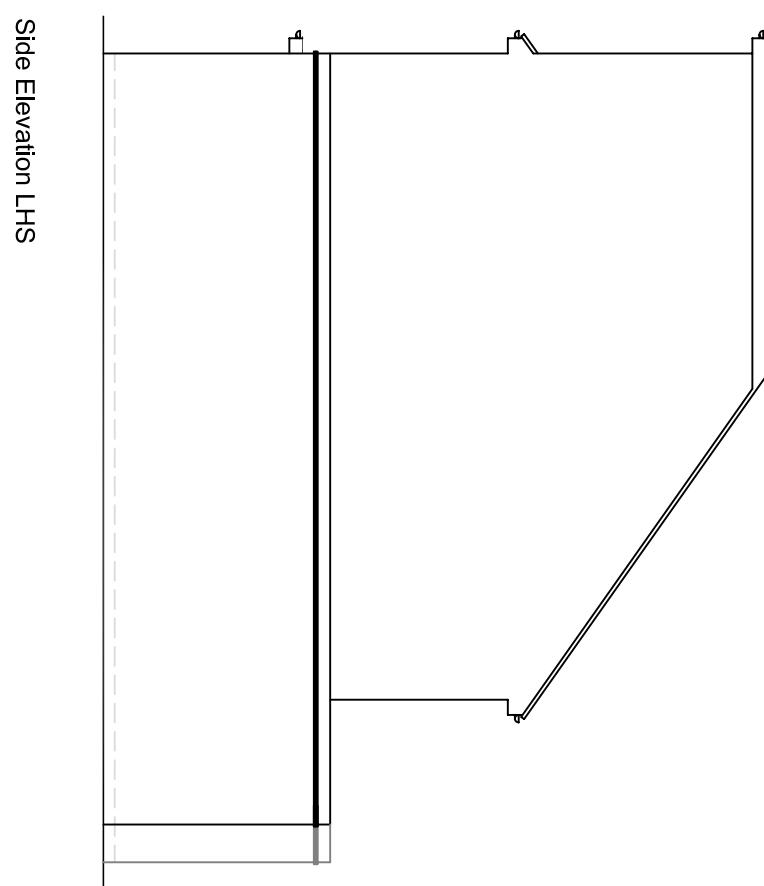
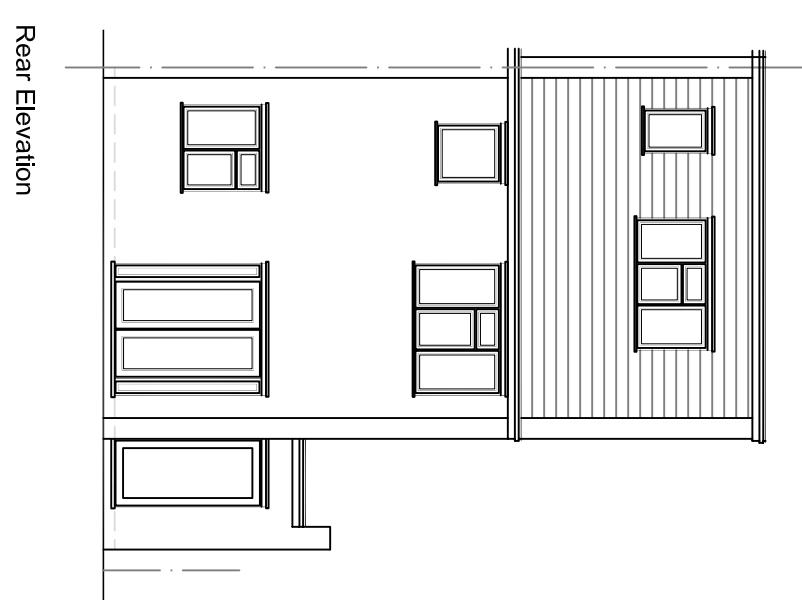


Materials To Match Existing

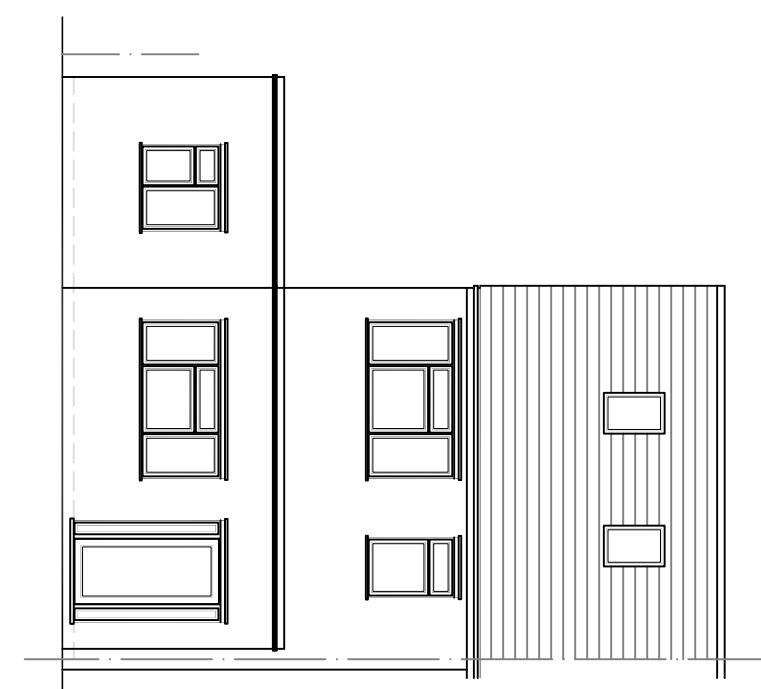

Side Elevation RHS  
Scale 1:200

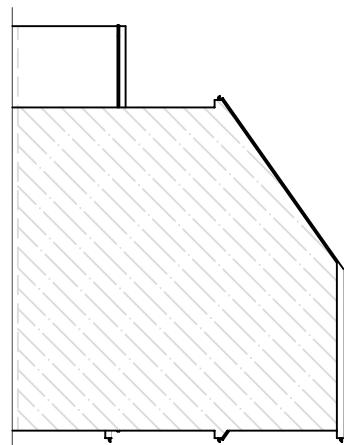

rev.  
These drawings should be approved by local Authority  
No dimensions to be scaled from this drawing. All dimensions  
to be checked on site. This drawing is copyright and should  
not be reproduced without permission of the Architects.  
client:

**Bassan Manjal**

project:  
**1 Titmus Close**  
**Uxbridge**  
**UB8 3DF**

drawing:

**Proposed Elevations  
& Floor Plan**

scale: 1:100 date: 05/09/2023 drawn:  
rev: