



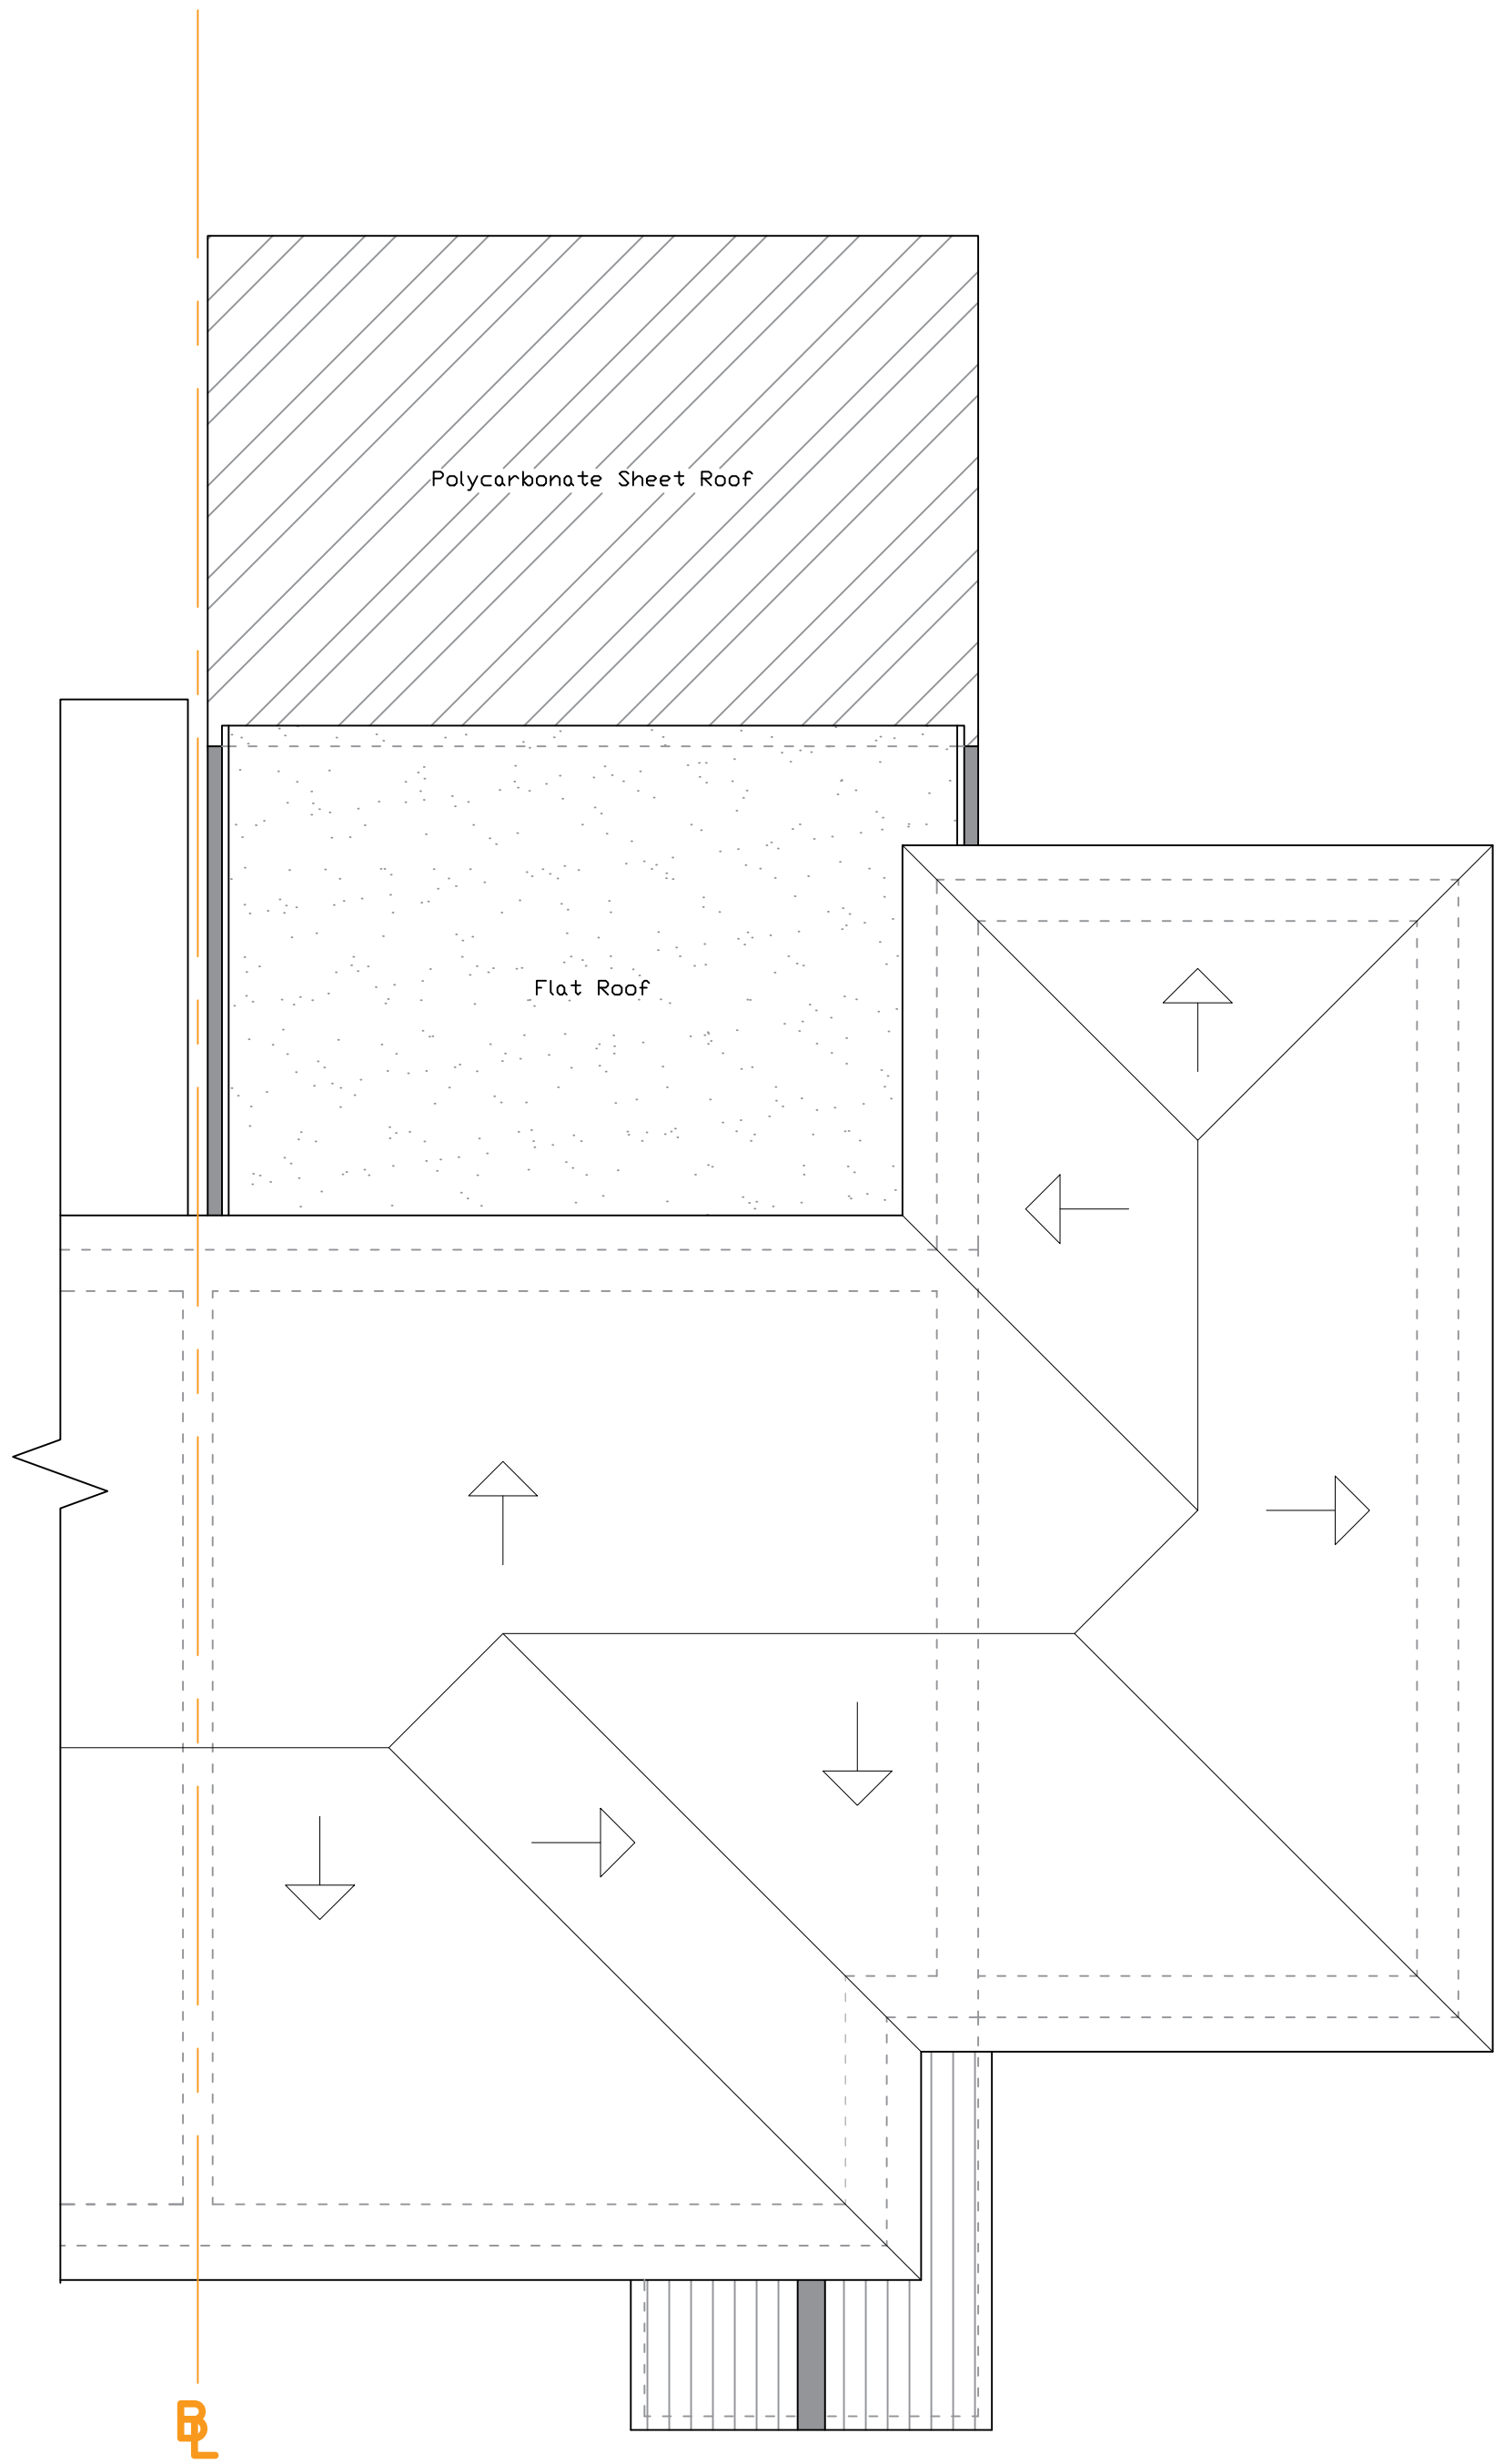

EXISTING ROOF PLAN
SCALE 1:50

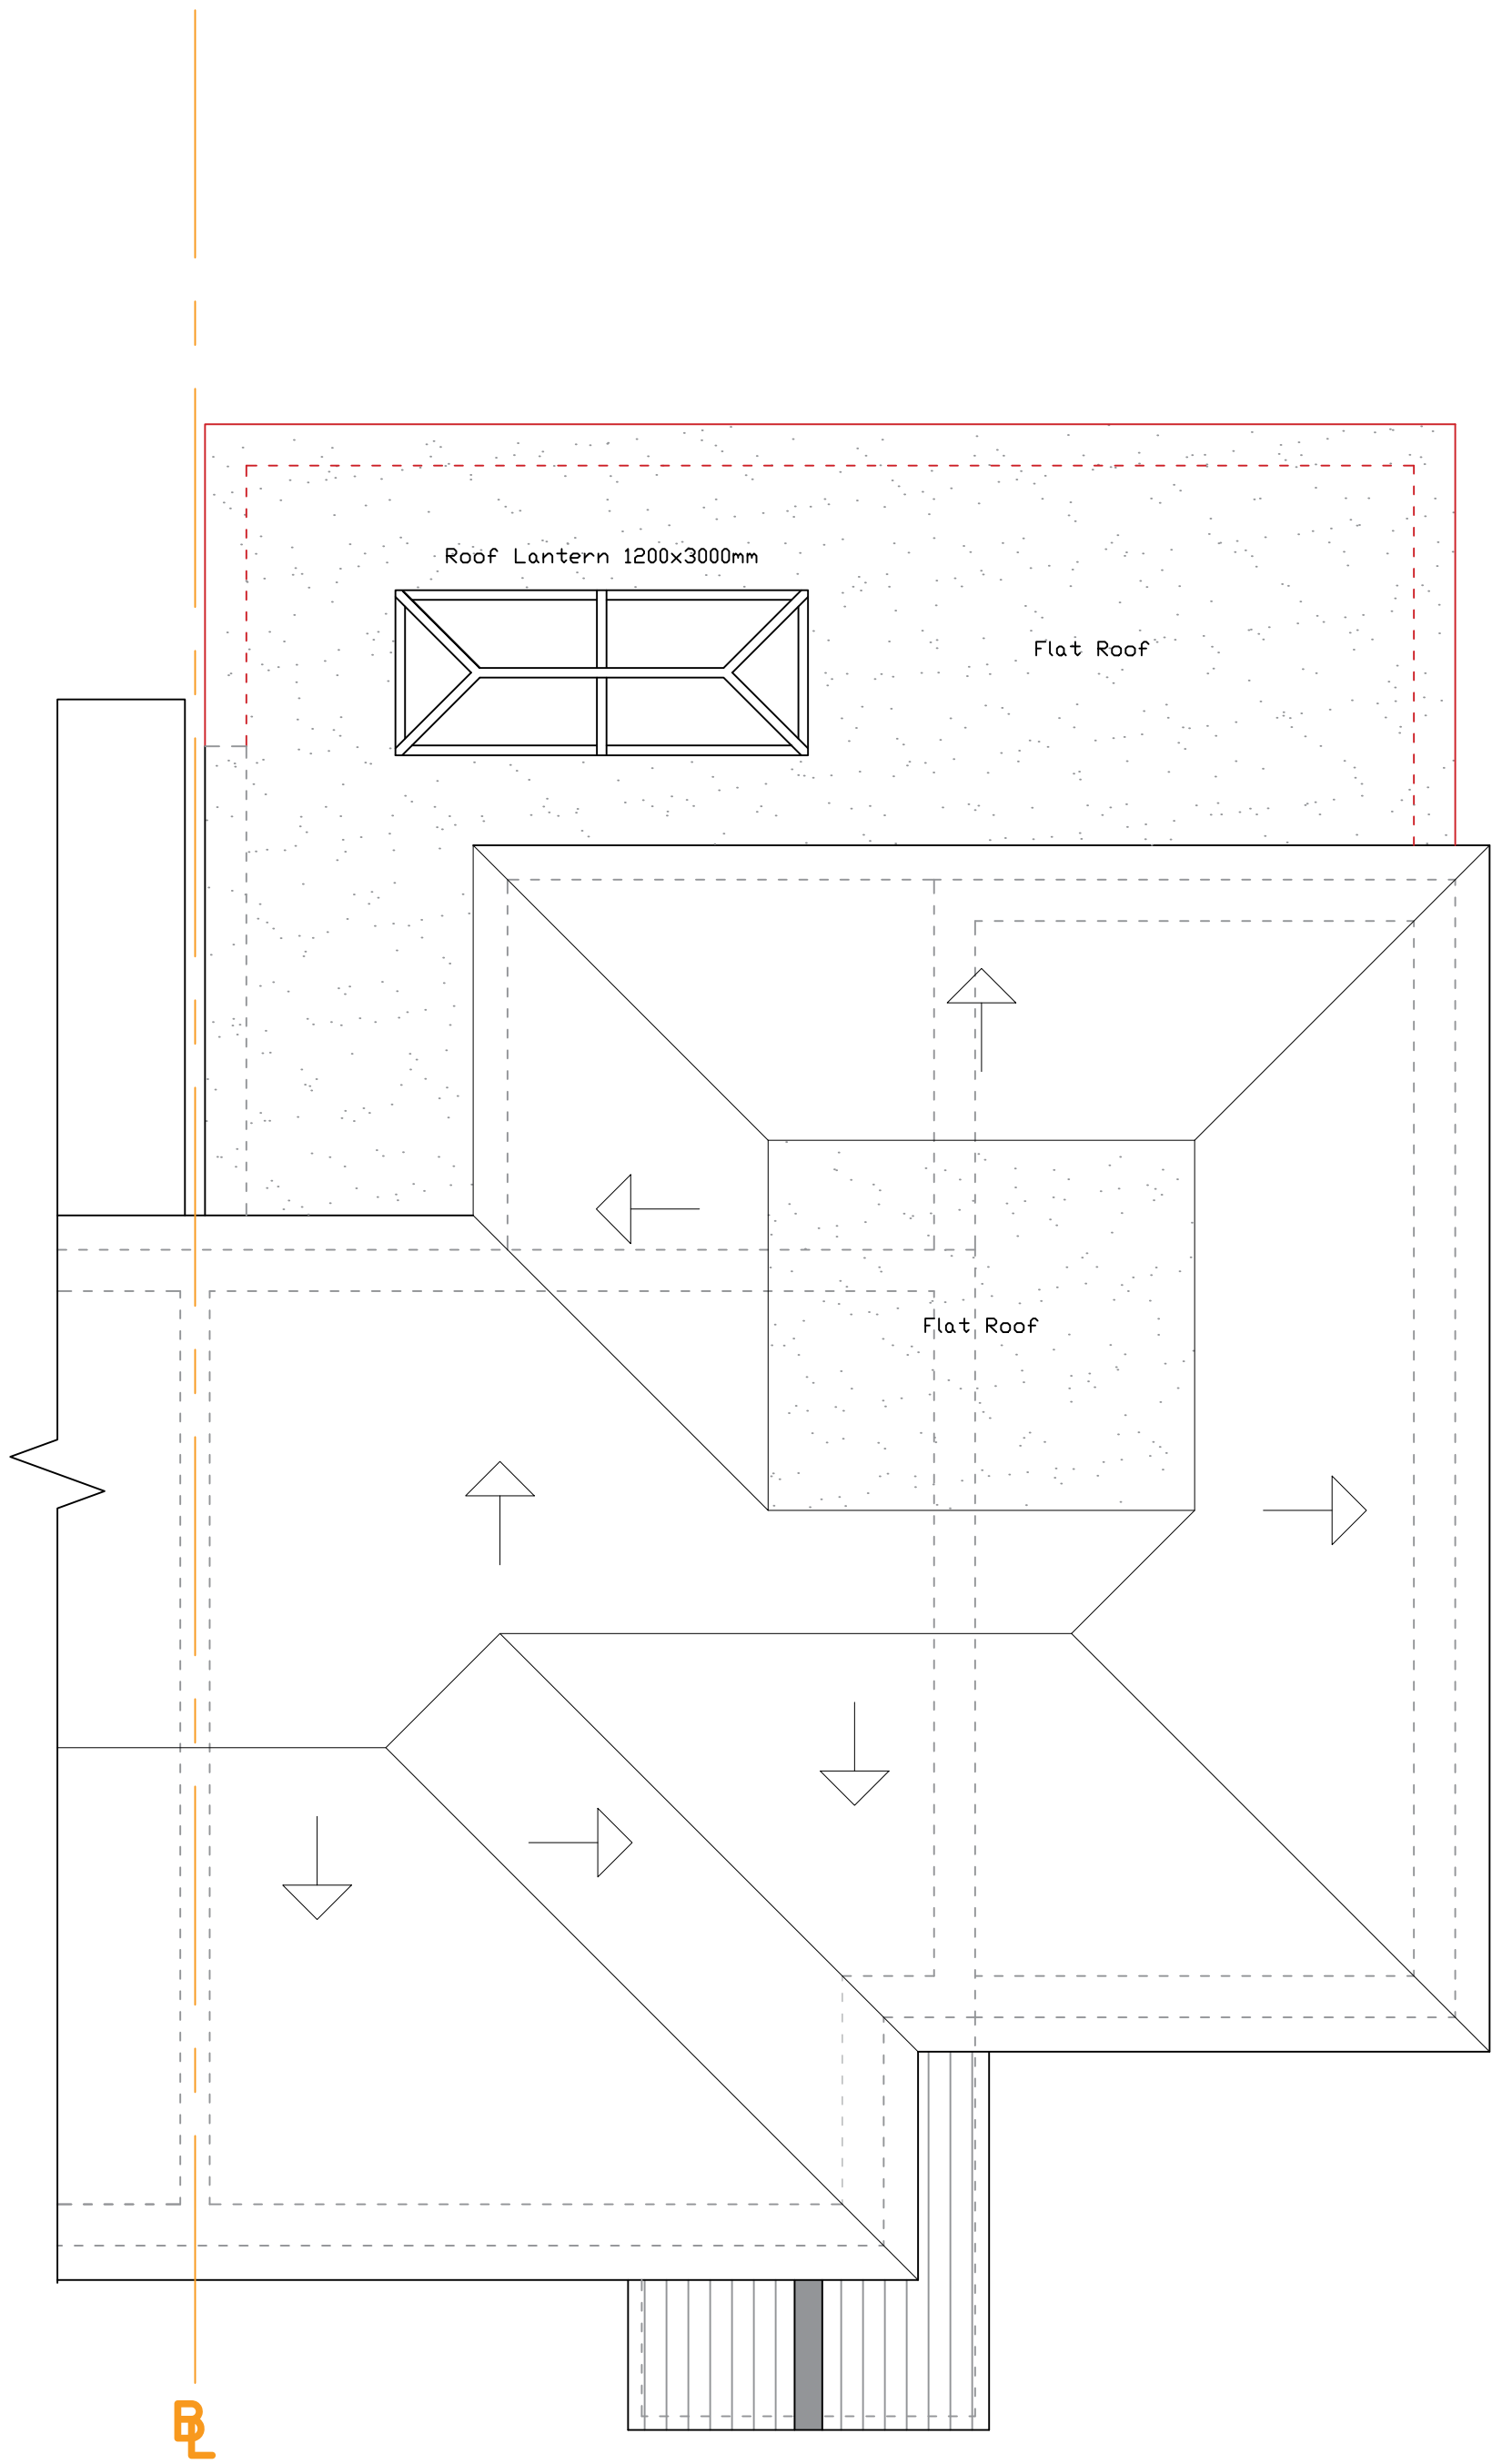

PROPOSED ROOF PLAN
SCALE 1:50



REV:	DESCRIPTION:	BY:	DATE:
STATUS: For Planning Approval			
IMS Design & Build 21 Colne Avenue West Drayton +44 7791 116 802 a_sahid@hotmail.com			
CLIENT: Aniqa Shah			
ARCHITECT: Mohammed Sahid			
SITE: 22 Campion Close UB8 3PY			
TITLE: Existing & Proposed Roof Plan			
SCALE AT A1: 1:50	DATE: 31/05/26	DRAWN: MS	CHECKED: MS
PROJECT NO: 1.68	DRAWING NO: 22CC-AS-006	REVISION: A01	