


EXISTING FIRST FLOOR PLAN
SCALE 1/200

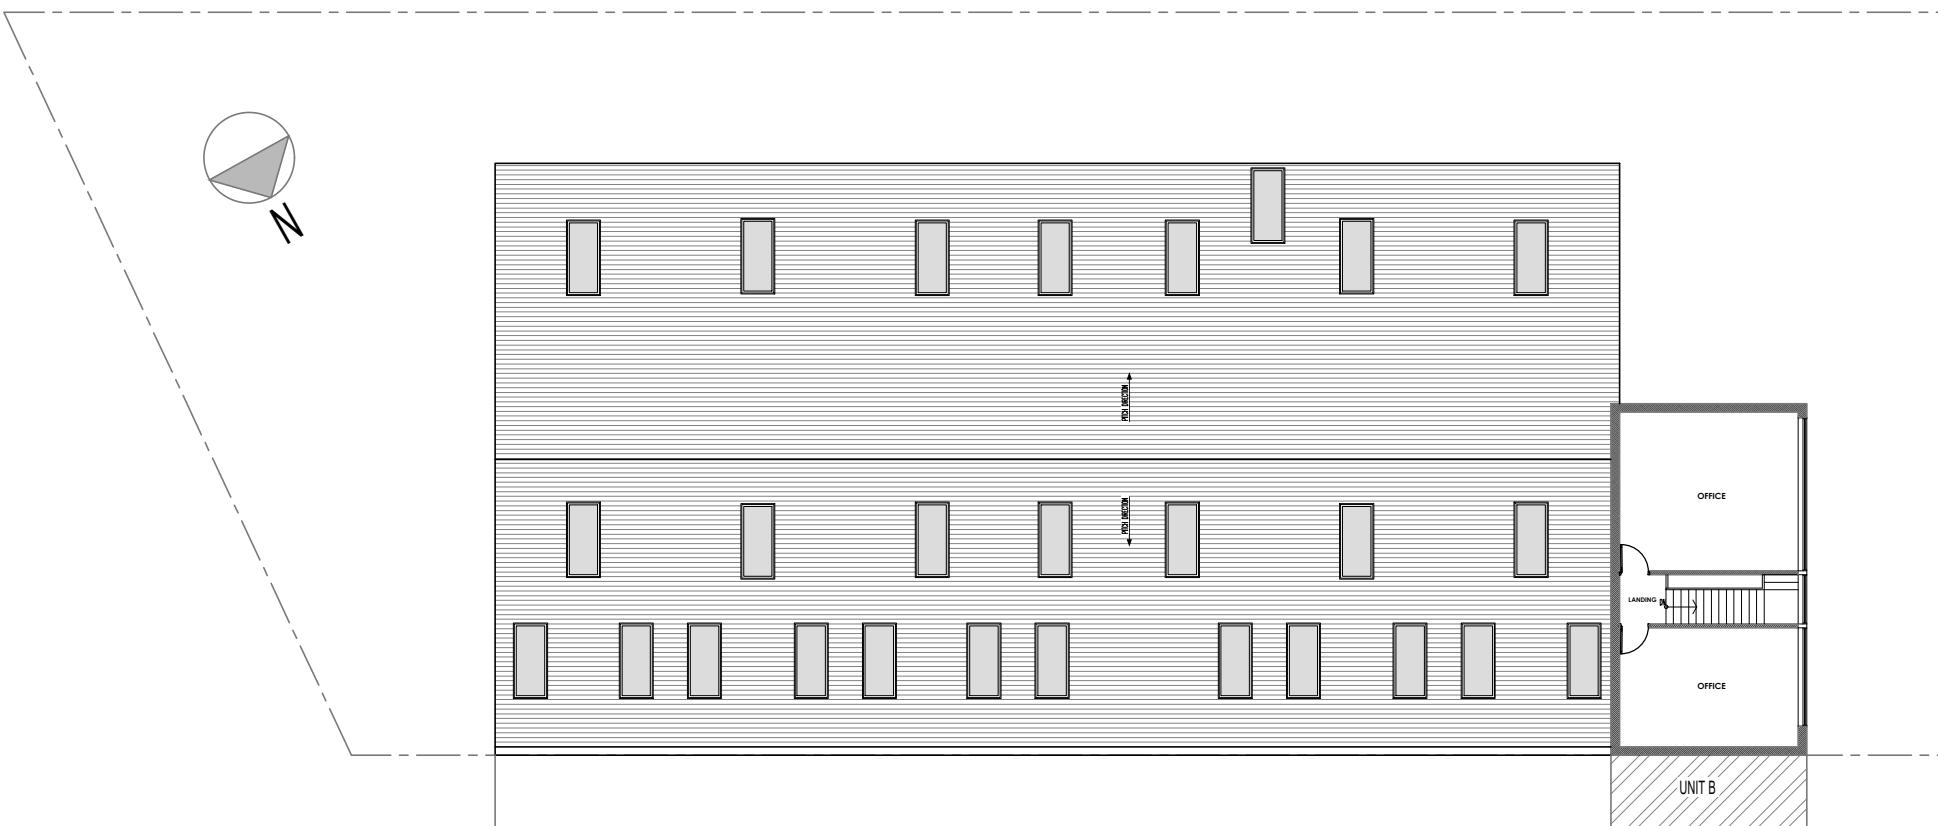

PROPOSED FIRST FLOOR PLAN
SCALE 1/200

1:200 SCALE BAR 0 2 4 6 8 10m

DRAWING:
FIRST FLOOR PLAN
PROJECT ADDRESS:
UNIT C, HORTON CLOSE
WEST DRAYTON
UB7 8EB
CLIENT NAME:
MR S MANN
PROJECT:
PROPOSED REMOVAL OF EXISTING ROOF AND PROPOSED
INCREASE IN ROOF HEIGHT WITH (INSULATED - PANELS)
DATE:
31.01.2024
PURPOSE OF ISSUE:
PLANNING
SCALE:
1:200@A3
DRAWING NUMBER:
2405/PL/02
REVISION:
NOTES:
THIS DRAWING IS THE SUBJECT OF COPYRIGHT
AND DESIGN RIGHTS AND SHALL NOT BE
REPRODUCED, LOANED, COPIED OR SUBMITTED
TO ANY OTHER PARTY.

Architecture | Planning

9 MACKENZIE STREET
SLOUGH
BERKSHIRE
SL1 1XQ
TEL: 01753 709770
MOB: 0774 8716893
www.saassociates.uk.com

