




EXISTING FRONT ELEVATION
SCALE 1/100

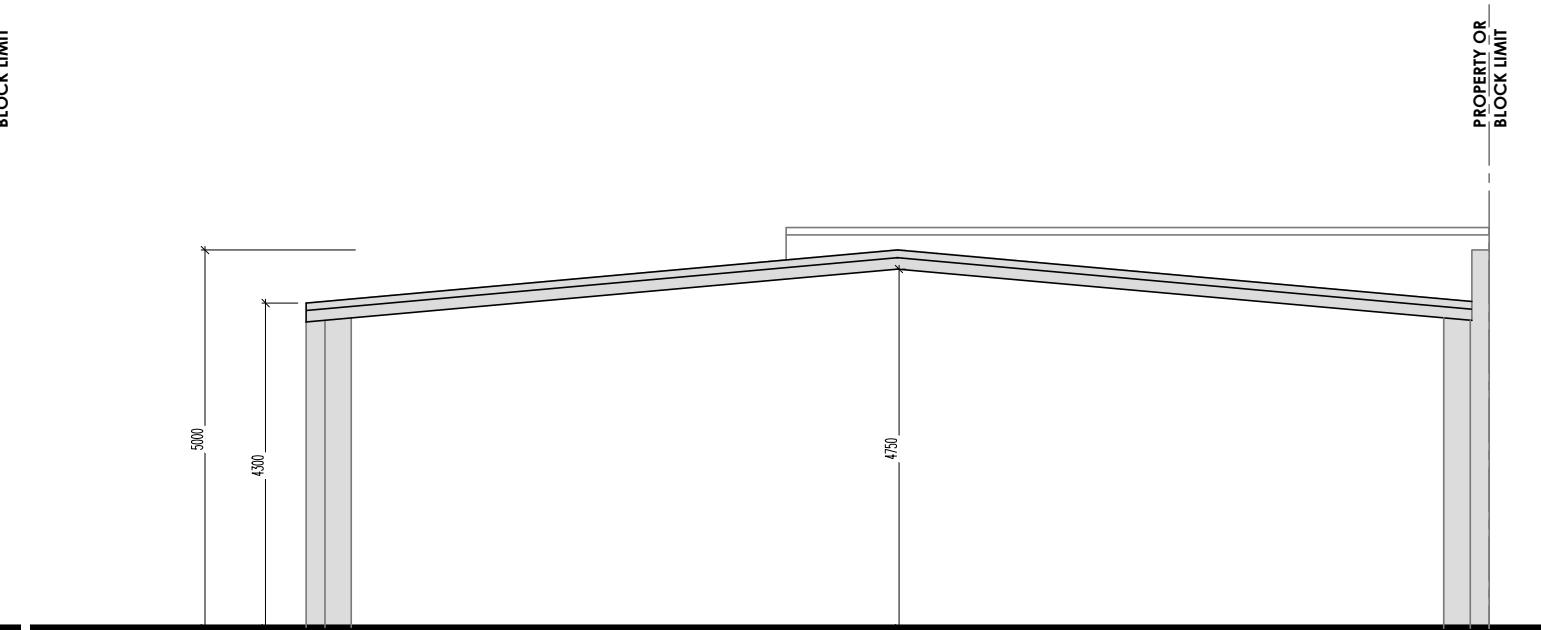

EXISTING SECTION A-A
SCALE 1/100



EXISTING REAR ELEVATION
SCALE 1/100

DRAWING:
FRONT&REAR ELEVATIONS

PROJECT ADDRESS:
UNIT C, HORTON CLOSE
WEST DRAYTON
UB7 8EB

CLIENT NAME:
MR S MANN

PROJECT:
PROPOSED REMOVAL OF EXISTING ROOF AND PROPOSED
INCREASE IN ROOF HEIGHT WITH (INSULATED - PANELS)

DATE:
31.01.2024

PURPOSE OF ISSUE:
PLANNING

SCALE:
1:100@A3

DRAWING NUMBER:
2405/PL/04

REVISION:

NOTES:

THIS DRAWING IS THE SUBJECT OF COPYRIGHT
AND DESIGN RIGHTS AND SHALL NOT BE
REPRODUCED, LOANED, COPIED OR SUBMITTED
TO ANY OTHER PARTY.

Architecture | Planning

9 MACKENZIE STREET
SLOUGH
BERKSHIRE
SL1 1XQ
TEL: 01753 709770
MOB: 0774 8716893
www.sa.associates



1:100 SCALE BAR 0 1 2 3 4 5m