





PROPOSED FRONT ELEVATION
SCALE 1/100

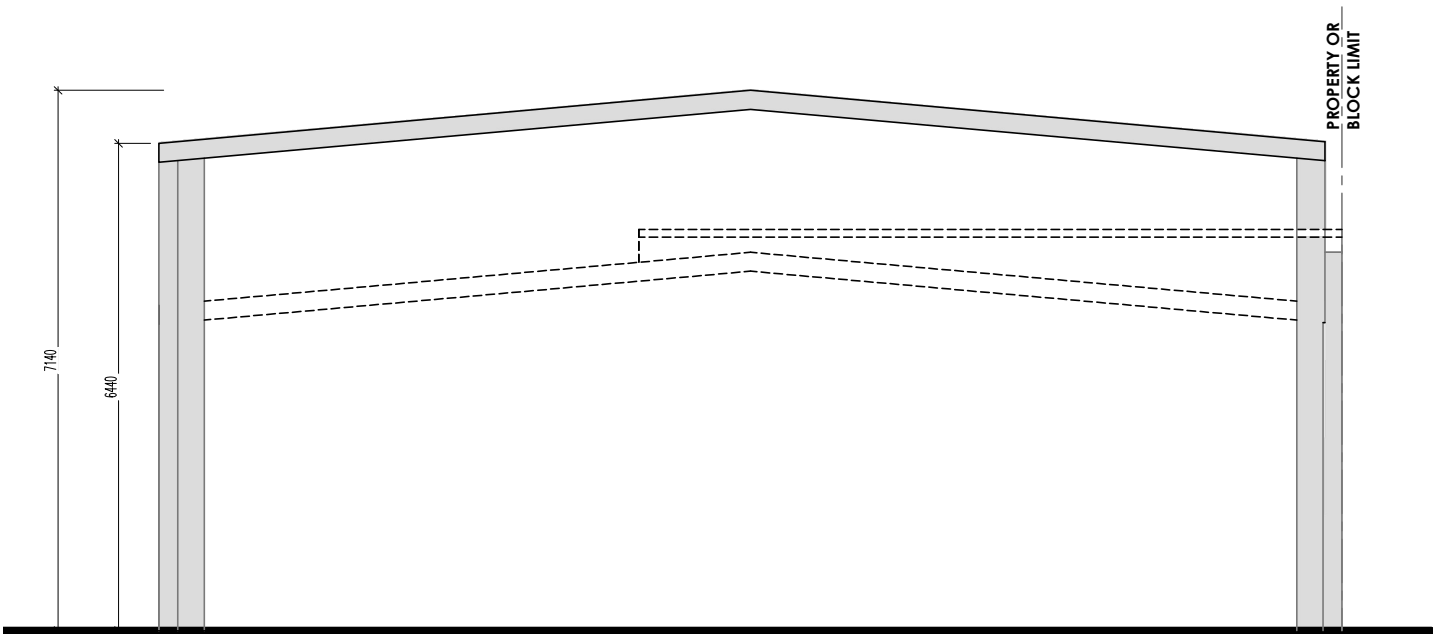

PROPOSED SECTION A-A
SCALE 1/100

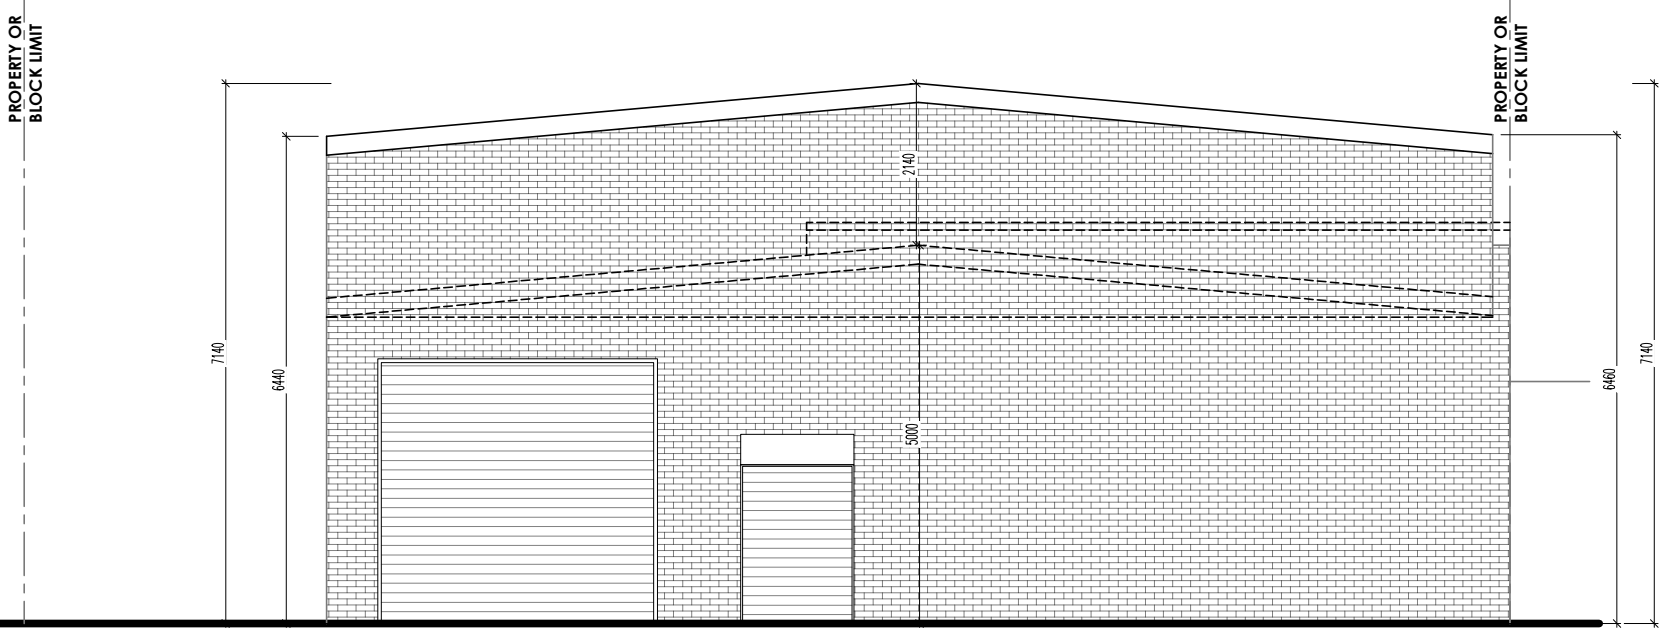

PROPOSED REAR ELEVATION
SCALE 1/100

DRAWING:

FRONT&REAR ELEVATIONS

PROJECT ADDRESS:

UNIT C, HORTON CLOSE
WEST DRAYTON
UB7 8EB

CLIENT NAME:

MR S MANN

PROJECT:

PROPOSED REMOVAL OF EXISTING ROOF AND PROPOSED
INCREASE IN ROOF HEIGHT WITH (INSULATED - PANELS)

DATE:

31.01.2024

PURPOSE OF ISSUE:

PLANNING

SCALE:

1:100@A3

DRAWING NUMBER:

2405/PL/05

REVISION:

NOTES:

THIS DRAWING IS THE SUBJECT OF COPYRIGHT
AND DESIGN RIGHTS AND SHALL NOT BE
REPRODUCED, LOANED, COPIED OR SUBMITTED
TO ANY OTHER PARTY.

Architecture | Planning

9 MACKENZIE STREET
SLOUGH
BERKSHIRE
SL1 1XQ
TEL: 01753 709770
MOB: 0774 8716893
www.sa.associates



1:100 SCALE BAR 0 1 2 3 4 5m