



Scale this drawing for Planning purposes only.
Clients agent to be informed of all discrepancies in dimensions
Contractor to check all dimensions on site
© This drawing is copyright




Front Elevation

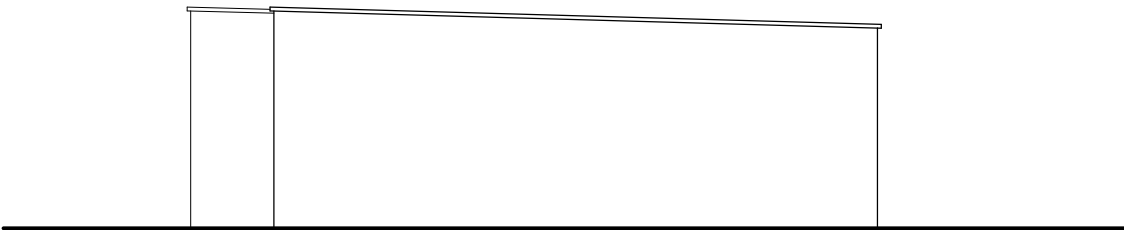


Side Elevation

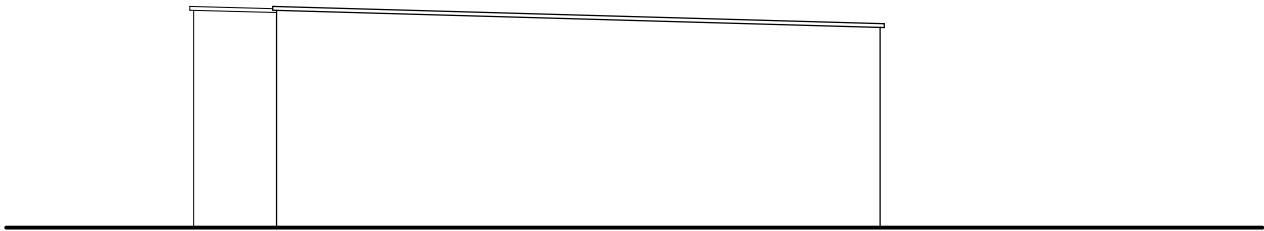

Side Elevation

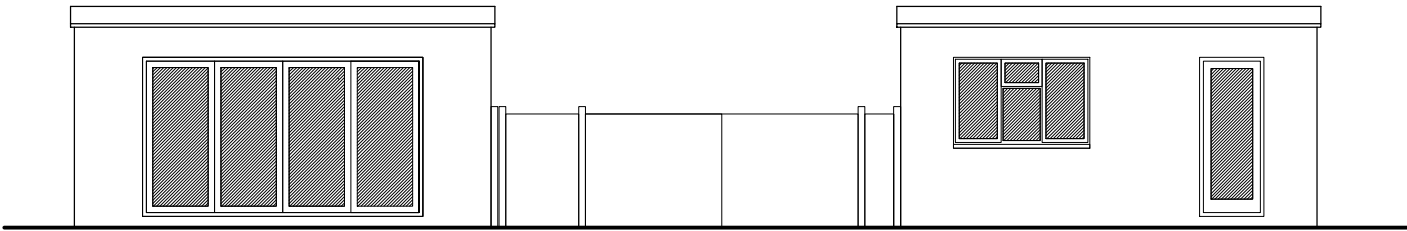

Rear Elevation

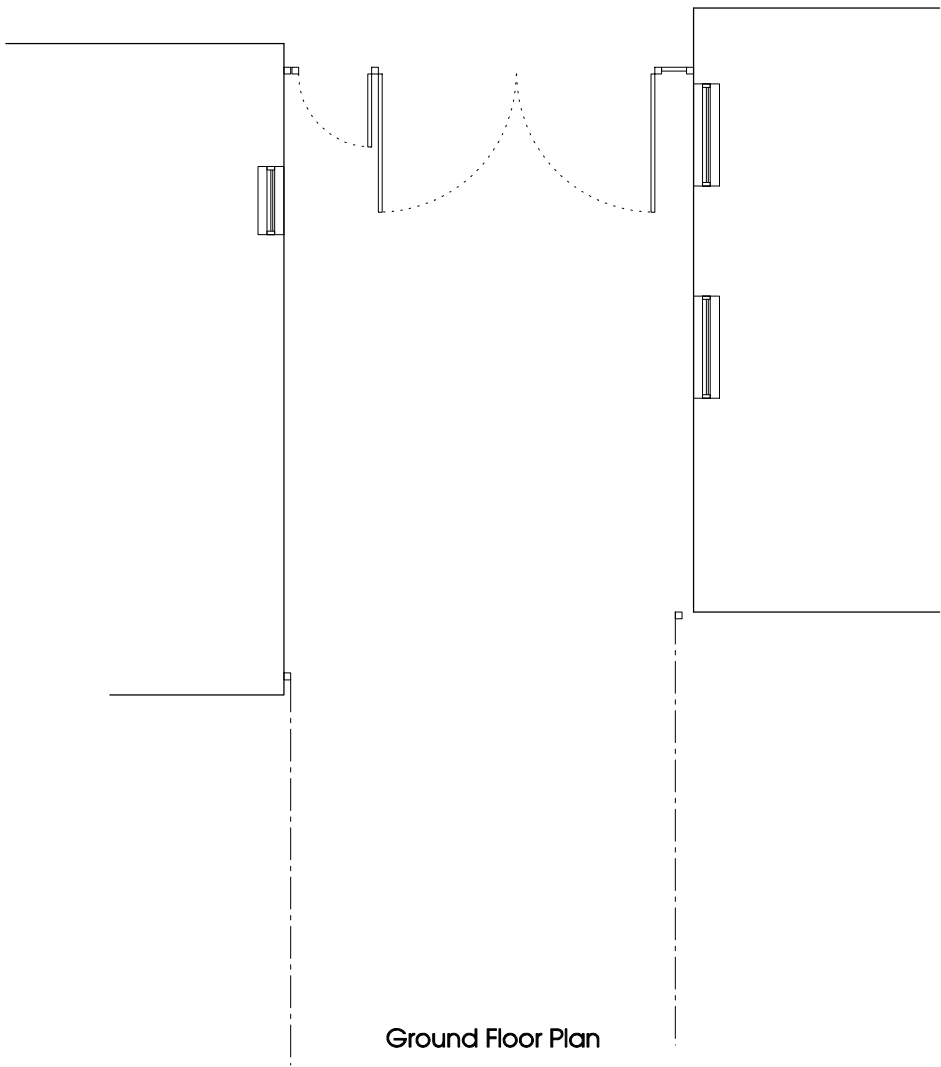

Ground Floor Plan

0 1 2 3 4 5 6 7 8 9 10

METRES @ SCALE OF 1/100

ORIGINAL A3

Prestige Projects Management Ltd			PROJECT New Garage in rear garden		DATE 07/11/22	SCALE 1:100	
3, Marlowes Court, 67 Marlowes Hemel Hempstead Herts. HP1 1LE Tel/Fax 01442 213888		CLIENT Mrs Cakebread	DRAWING Existing Plans & Elevations		JOB No. 929	Drawing No. CLD/002	REV
ADDRESS 29 Moorfield Road Uxbridge, Middx. UB8 3SL							