

Unit 4A-4B Springfield Road
Hayes,
Middlesex,
UB4 0LD

t:0203 432 5269

www.tmdblondon.co.uk
info@tmdblondon.co.uk

General Notes:

Copyright The Market Design & Build. No implied licence exists. This drawing should not be used to calculate areas for the purposes of valuation. All dimensions to be checked on the site by the contractor and such dimensions to be their responsibility. All work must comply with relevant British Standards and Building Regulations requirements. Drawing errors and omissions to be reported to the architect. To be read in conjunction with Architect's specification and other consultant information. All fixed furniture drawn is for guidance only. Refer to separate drawings and schedules.

Drawing Status:

PLANNING

Rev.	Description	by	Date
P1	Planning issue		09/09/2026

Project Name
17 lime grove, HA4 8RJ

Clients Name
Jason Reddy


Drawing Title
Location Plan

Description
Extension and loft


Scale 1:1250@A3	Date Sep. 2026	Drawn By BC
--------------------	-------------------	----------------

Drawing Number
260071-PL-D 0001



Issue Date 09/09/2026	Checked PN	Revision P1
--------------------------	---------------	----------------

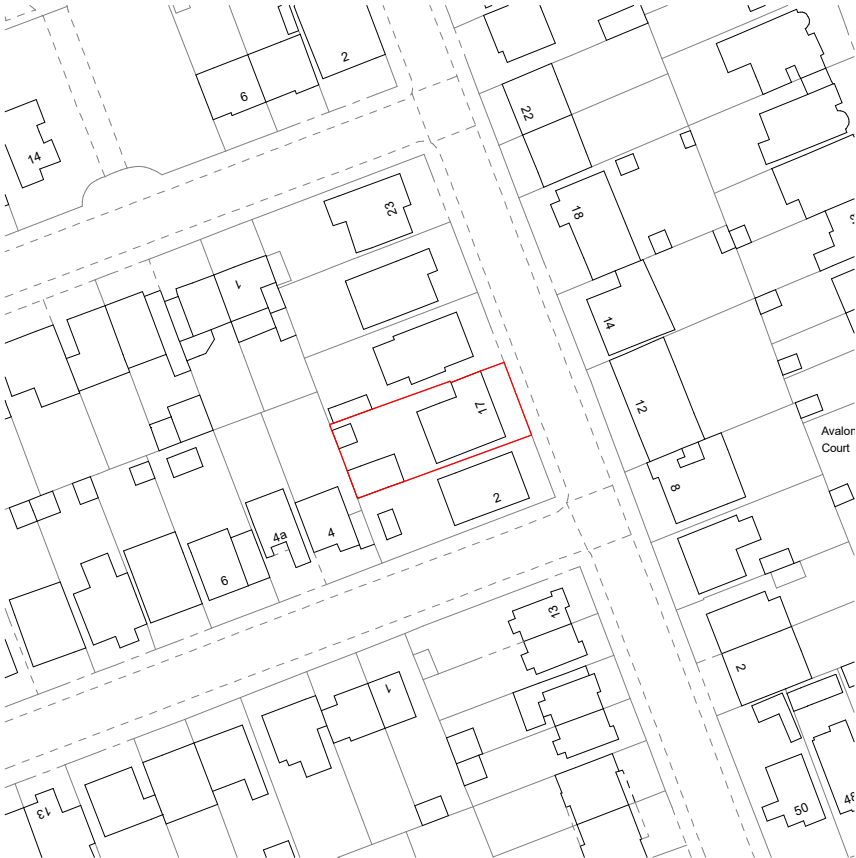



1 Location Plan
1 : 1250

 

All dimensions are approximate only have been added for information purposes only.
Dimensions should be checked prior to construction or manufacture

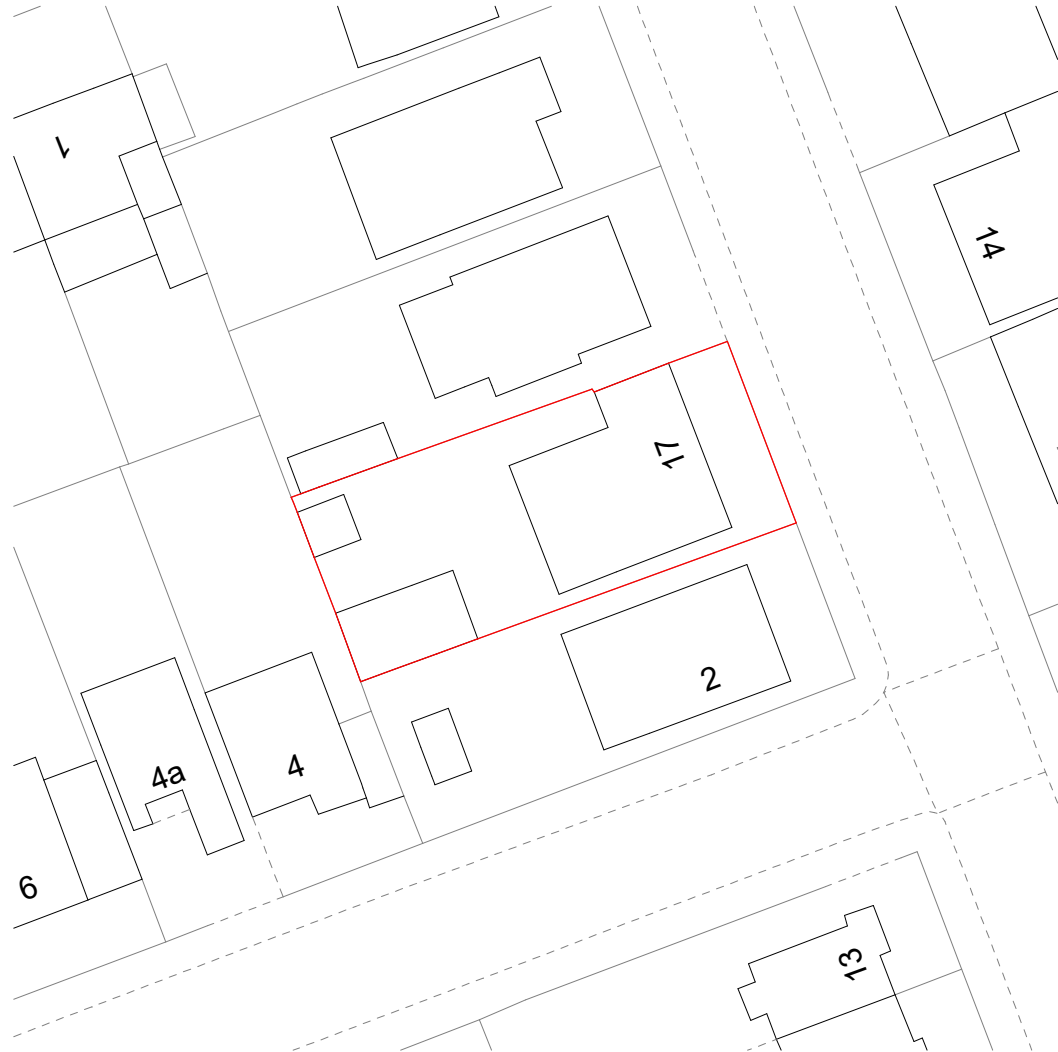 

1 **Block Plan Existing**
1 : 500

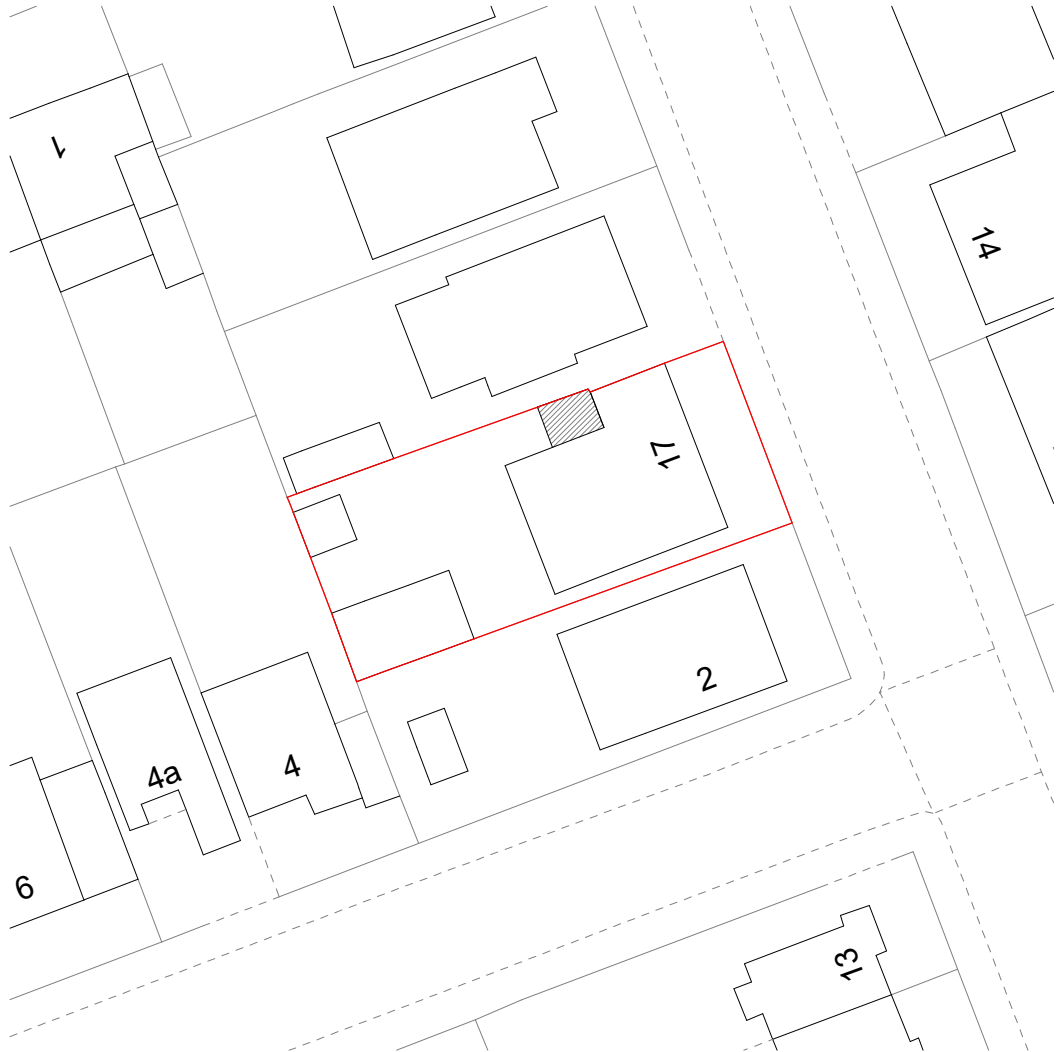 

2 **Block Plan Proposed**
1 : 500

TMDB
DESIGN

Unit 4A-4B Springfield Road
Hayes,
Middlesex,
UB4 0LD

t:0203 432 5269

www.tmdblondon.co.uk
info@tmdblondon.co.uk

General Notes:

Copyright The Market Design & Build. No implied licence exists. This drawing should not be used to calculate areas for the purposes of valuation. All dimensions to be checked on the site by the contractor and such dimensions to be their responsibility. All work must comply with relevant British Standards and Building Regulations requirements. Drawing errors and omissions to be reported to the architect. To be read in conjunction with Architect's specification and other consultant information. All fixed furniture drawn is for guidance only. Refer to separate drawings and schedules.

Drawing Status:

PLANNING

Rev.	Description	by	Date
P1	Planning issue		09/09/2026

Project Name
17 lime grove, HA4 8RJ

Clients Name
Jason Reddy



Drawing Title
Block Plan

Description
Extension and loft




Scale 1:500@A3	Date Sep. 2026	Drawn By BC
-------------------	-------------------	----------------

Drawing Number
260071-PL-D 0002

Issue Date 09/09/2026	Checked PN	Revision P1
--------------------------	---------------	----------------

 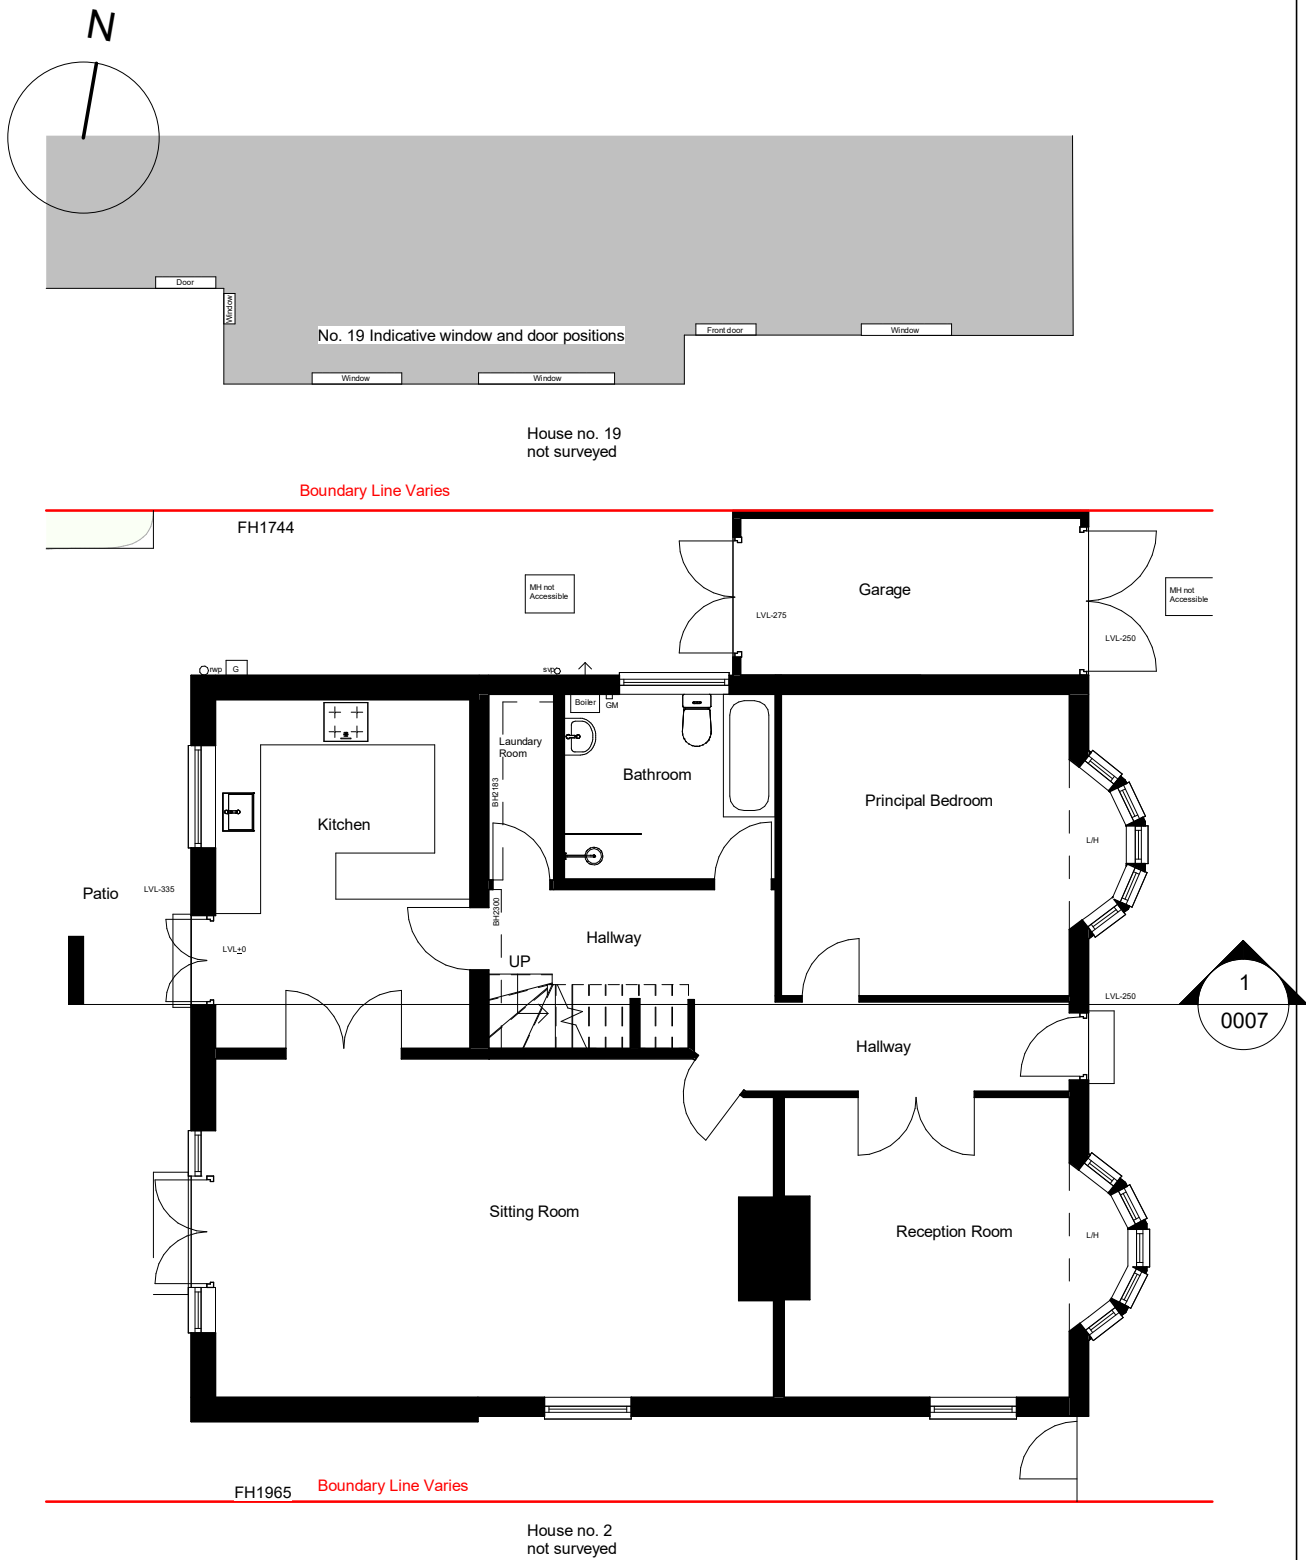

- Legend:
- EXISTING
 - PROPOSED
 - DEMOLITION
 - SITE BOUNDARY
 - INDICATIVE STRUCTURE ABOVE (REFER TO ENGINEERS INFORMATION)

 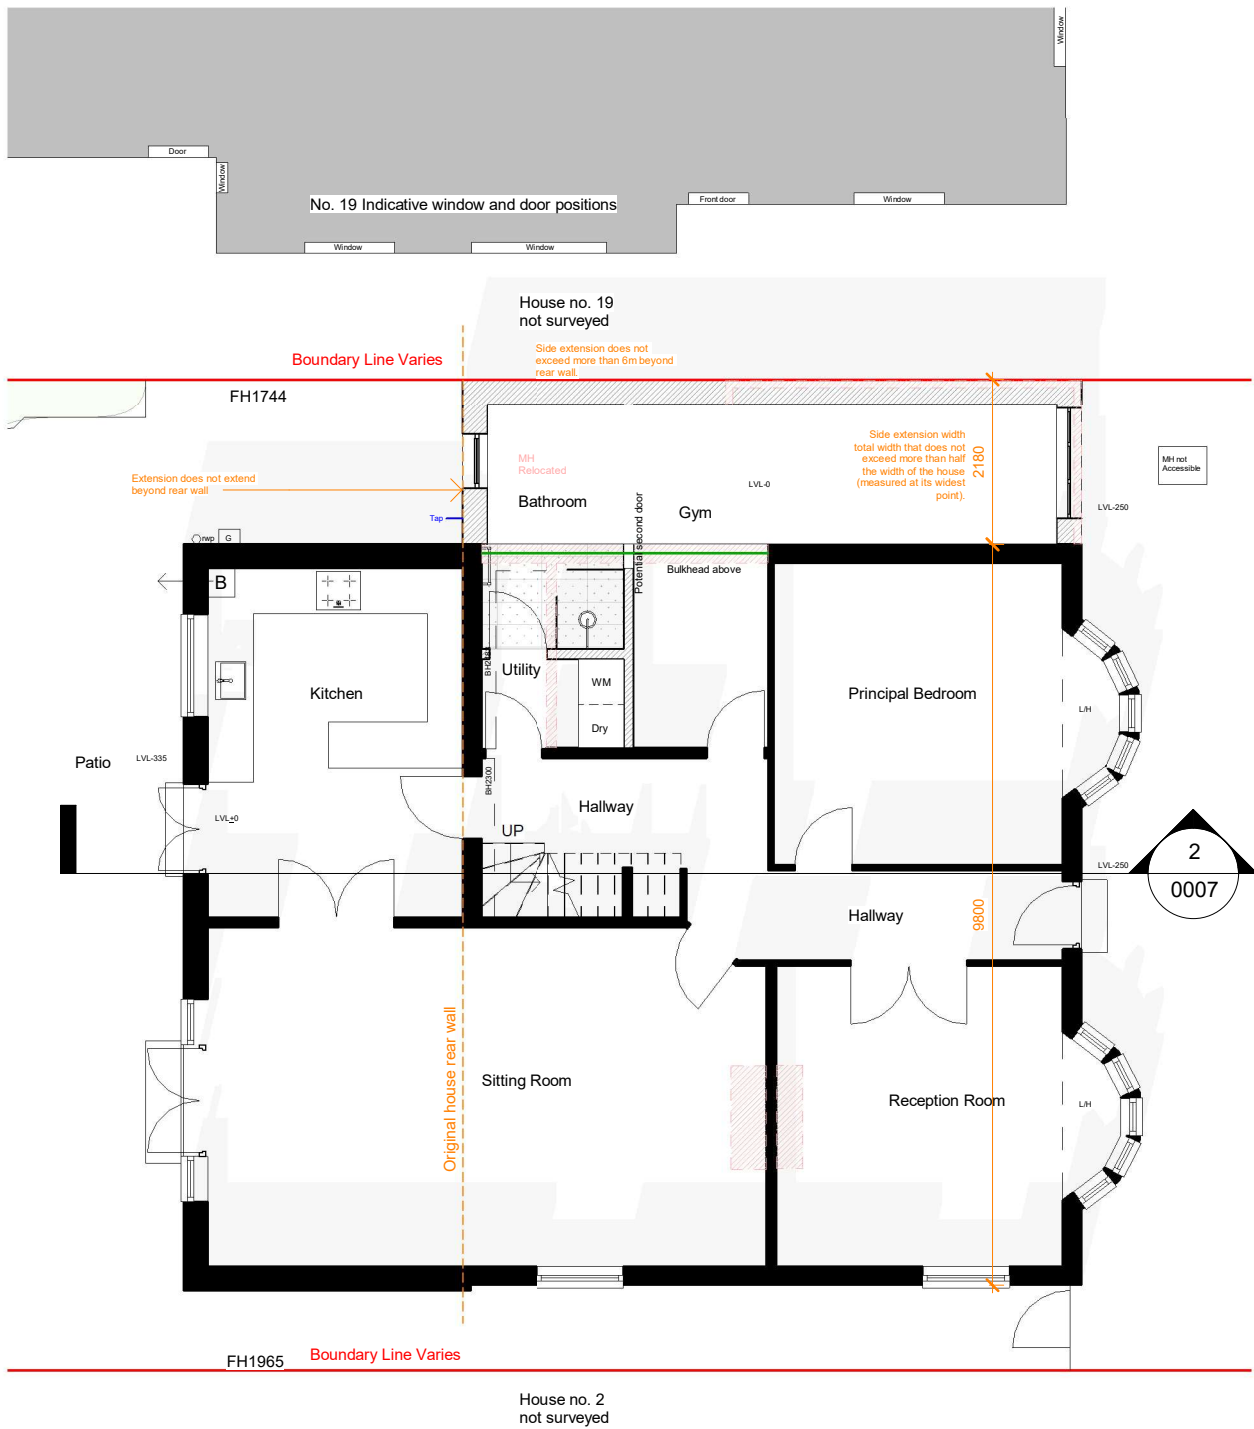 

2 00 G.F. Proposed
1 : 100

All dimensions are approximate only have been added for information purposes only.
Dimensions should be checked prior to construction or manufacture

THE MARKET

DESIGN & BUILD

A TRUE DESIGN & BUILD COMPANY

320 High Street
Harlington, Hayes,
Middlesex,
UB3 5DU

t:0203 432 5269

www.themarketdesignbuild.com
info@themarketdesignbuild.com

General Notes:

Copyright The Market Design & Build. No implied licence exists. This drawing should not be used to calculate areas for the purposes of valuation. All dimensions to be checked on the site by the contractor and such dimensions to be their responsibility. All work must comply with relevant British Standards and Building Regulations requirements. Drawing errors and omissions to be reported to the architect. To be read in conjunction with Architect's specification and other consultant information. All fixed furniture drawn is for guidance only. Refer to separate drawings and schedules.

Drawing Status:

PLANNING

Rev.	Description	by	Date
P1	Planning issue		09/09/2026

Project Name
17 lime grove, HA4 8RJ

Clients Name
Jason Reddy


Drawing Title
Ground Floor

Description
Extension and loft

Scale 1:100@A3	Date Sep. 2026	Drawn By BC
-------------------	-------------------	----------------


Drawing Number
260071-PL-D 0003

Issue Date 09/09/2026	Checked PN	Revision P1
--------------------------	---------------	----------------

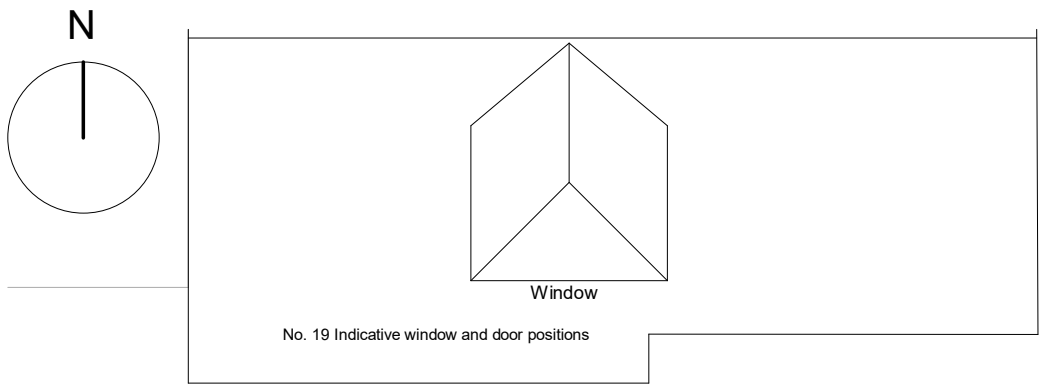



House no. 19
not surveyed

Boundary Line Varies

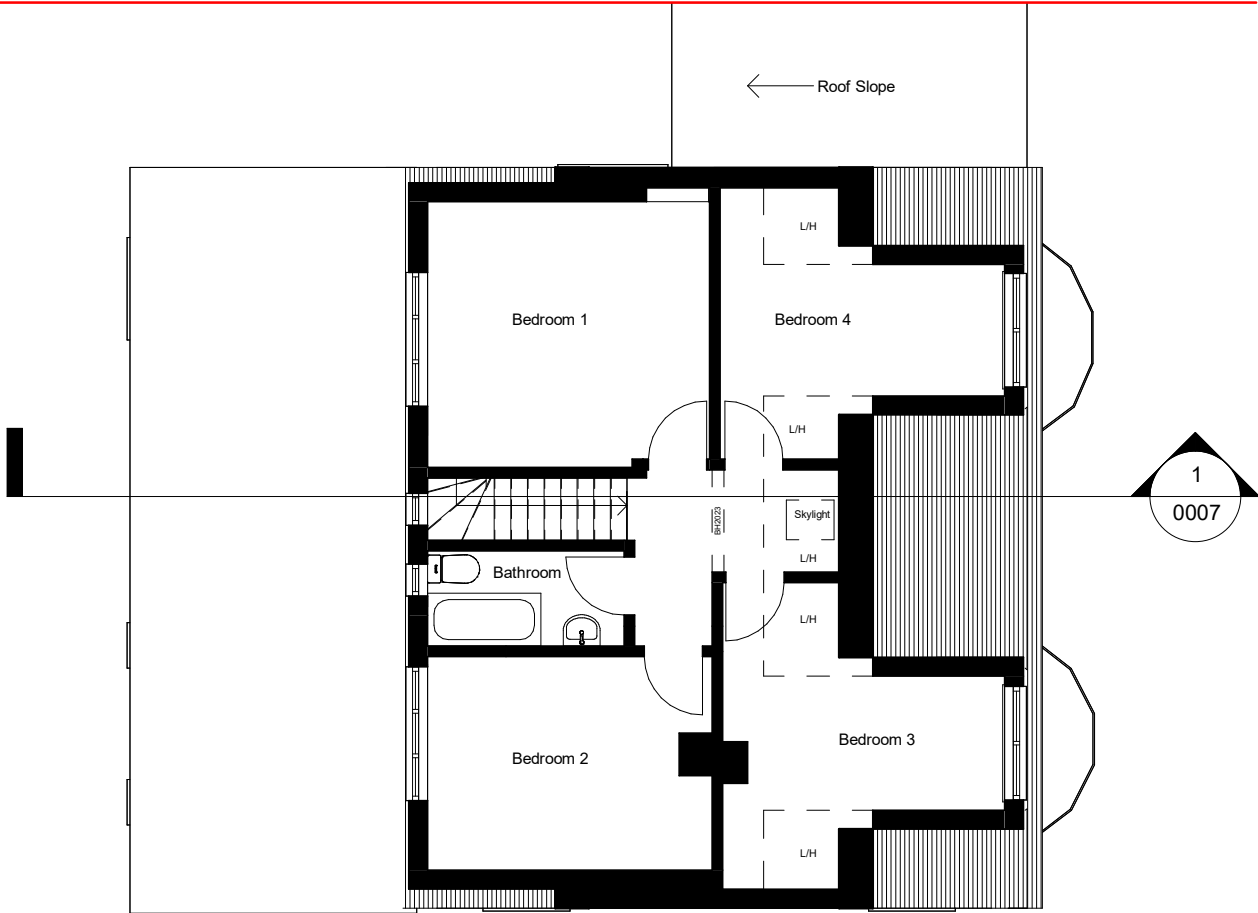


Boundary Line Varies

House no. 2
not surveyed

 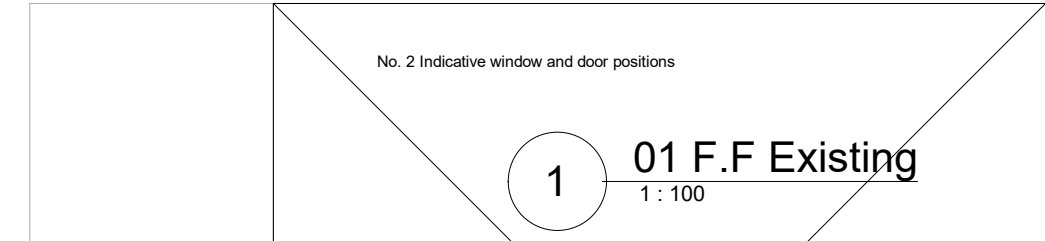


- EXISTING
- PROPOSED
- DEMOLITION
- SITE BOUNDARY
- INDICATIVE STRUCTURE ABOVE
(REFER TO ENGINEERS INFORMATION)

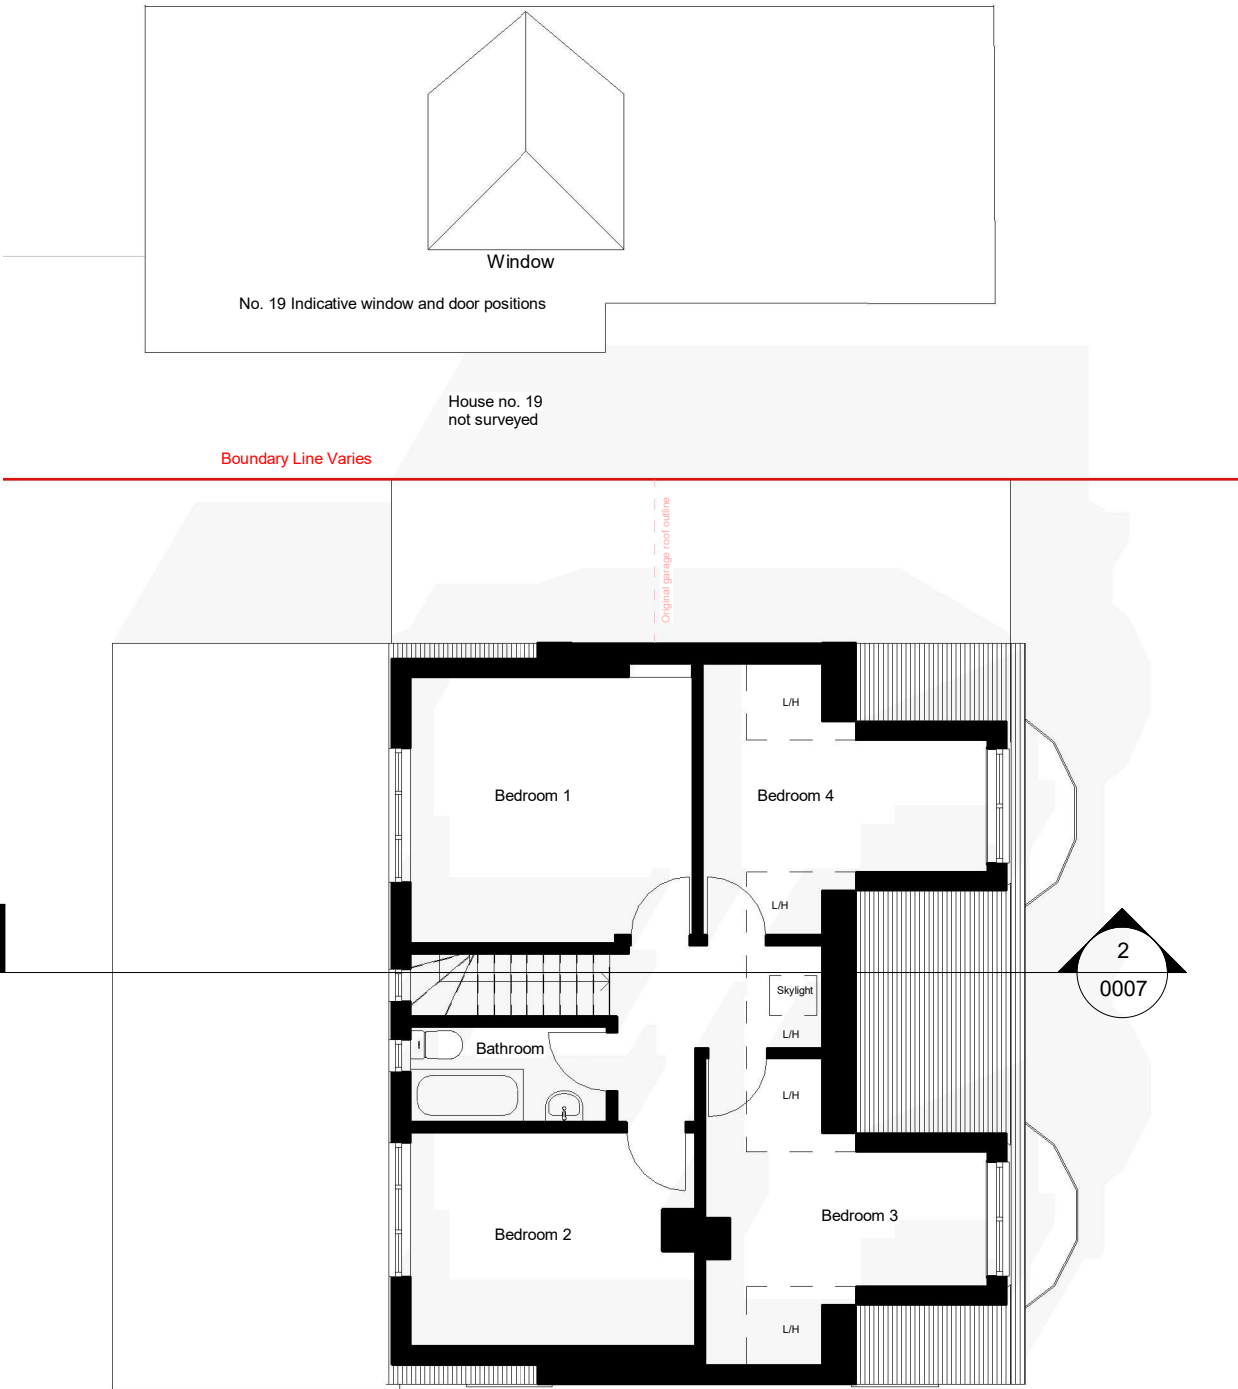

Boundary Line Varies

House no. 2
not surveyed

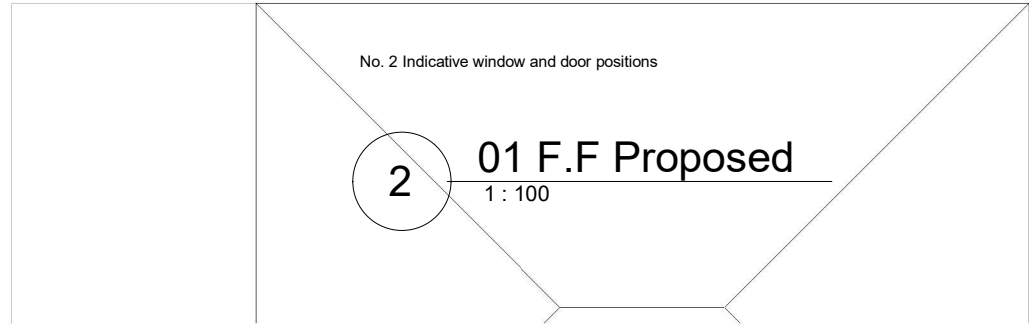

All dimensions are approximate only have been added for information purposes only.
Dimensions should be checked prior to construction or manufacture

TMDB
DESIGN

Unit 4A-4B Springfield Road
Hayes,
Middlesex,
UB4 0LD

t:0203 432 5269

www.tmdblondon.co.uk
info@tmdblondon.co.uk

General Notes:

Copyright The Market Design & Build. No implied licence exists. This drawing should not be used to calculate areas for the purposes of valuation. All dimensions to be checked on the site by the contractor and such dimensions to be their responsibility. All work must comply with relevant British Standards and Building Regulations requirements. Drawing errors and omissions to be reported to the architect. To be read in conjunction with Architect's specification and other consultant information. All fixed furniture drawn is for guidance only. Refer to separate drawings and schedules.

Drawing Status:

PLANNING

Rev.	Description	by	Date
P1	Planning issue		09/09/2026

Project Name
17 lime grove, HA4 8RJ

Clients Name
Jason Reddy

Drawing Title
First Floor

Description
Extension and loft

Scale
1:100@A3

Date
Sep. 2026



Drawn By
BC

Drawing Number
260071-PL-D 0004

Issue Date
09/09/2026

Checked
PN

Revision
P1

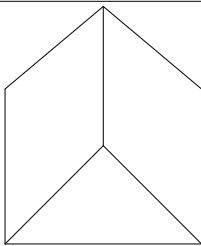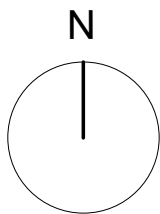


Window

No. 19 Indicative window and door positions

House no. 19
not surveyed

Boundary Line Varies

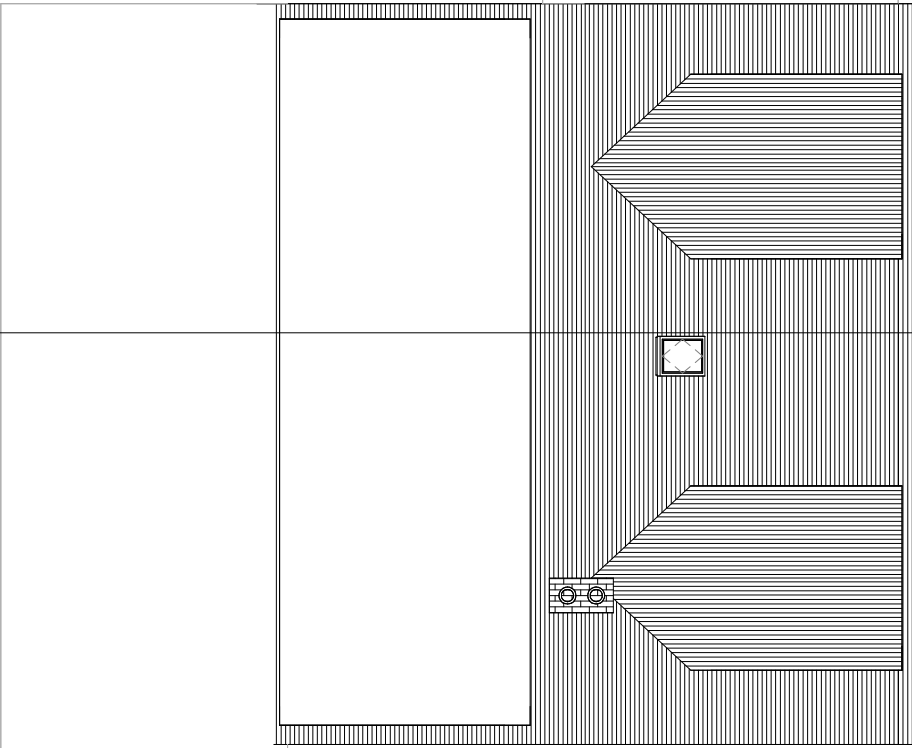


Boundary Line Varies


House no. 2
not surveyed

- EXISTING
- PROPOSED
- DEMOLITION
- SITE BOUNDARY

INDICATIVE STRUCTURE ABOVE
(REFER TO ENGINEERS INFORMATION)

 

02 Roof Existing
1 : 100

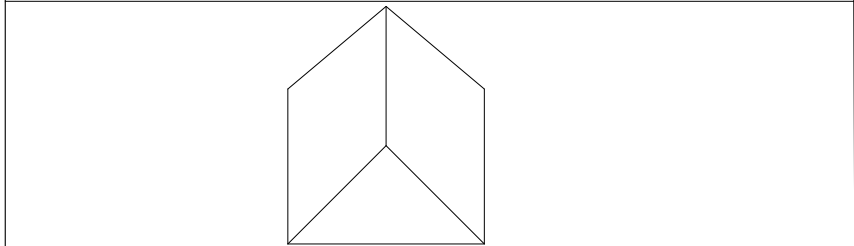


Window

No. 19 Indicative window and door positions

House no. 19
not surveyed

Boundary Line Varies

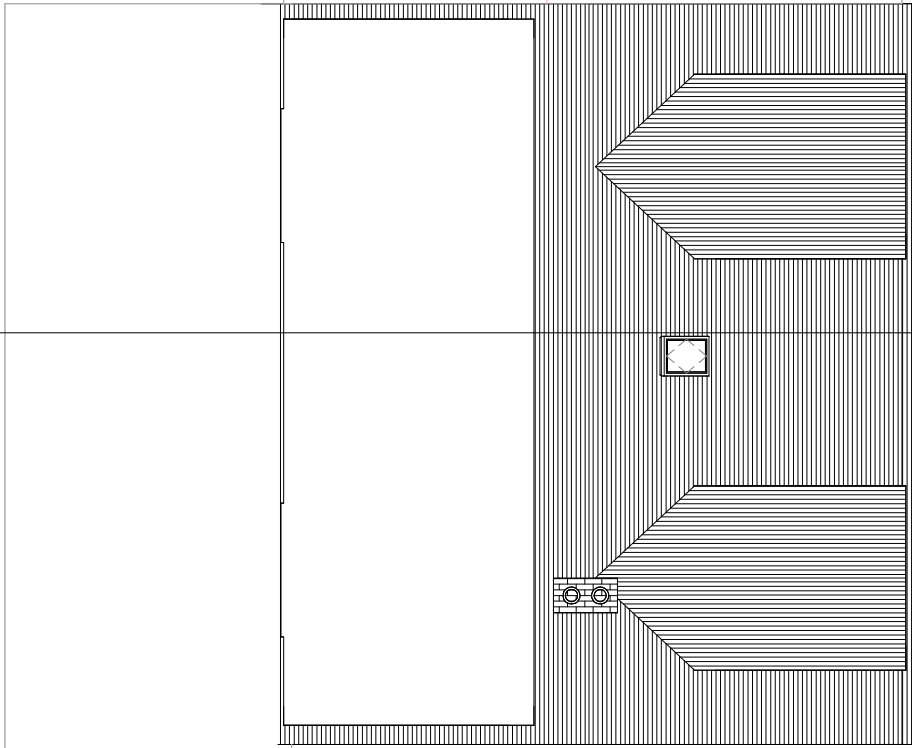

Boundary Line Varies

House no. 2
not surveyed

02 Roof Proposed
1 : 100

All dimensions are approximate only have been added for information purposes only.
Dimensions should be checked prior to construction or manufacture

TMDB
DESIGN

Unit 4A-4B Springfield Road
Hayes,
Middlesex,
UB4 0LD

t:0203 432 5269

www.tmdblondon.co.uk
info@tmdblondon.co.uk

General Notes:

Copyright The Market Design & Build. No implied licence exists. This drawing should not be used to calculate areas for the purposes of valuation. All dimensions to be checked on the site by the contractor and such dimensions to be their responsibility. All work must comply with relevant British Standards and Building Regulations requirements. Drawing errors and omissions to be reported to the architect. To be read in conjunction with Architect's specification and other consultant information. All fixed furniture drawn is for guidance only. Refer to separate drawings and schedules.

Drawing Status:

PLANNING

Rev.	Description	by	Date
P1	Planning issue		09/09/2026

Project Name
17 lime grove, HA4 8RJ

Clients Name
Jason Reddy

Drawing Title
Roof Plans

Description
Extension and loft

Scale
1:100@A3

Date
Sep. 2026


Drawn By
BC

Drawing Number
260071-PL-D 0005

Issue Date
09/09/2026

Checked
PN

Revision
P1

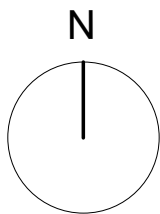

Unit 4A-4B Springfield Road
Hayes,
Middlesex,
UB4 0LD

t:0203 432 5269

www.tmdblondon.co.uk
info@tmdblondon.co.uk

General Notes:

Copyright The Market Design & Build. No implied licence exists. This drawing should not be used to calculate areas for the purposes of valuation. All dimensions to be checked on the site by the contractor and such dimensions to be their responsibility. All work must comply with relevant British Standards and Building Regulations requirements. Drawing errors and omissions to be reported to the architect. To be read in conjunction with Architect's specification and other consultant information. All fixed furniture drawn is for guidance only. Refer to separate drawings and schedules.

Drawing Status:

PLANNING

Rev.	Description	by	Date
P1	Planning issue		09/09/2026

Project Name
17 lime grove, HA4 8RJ

Clients Name
Jason Reddy

Drawing Title
Section 1

Description
Extension and loft

Scale
1:100@A3

Date
Sep. 2026

Drawn By
BC

Drawing Number
260071-PL-D 0007

Issue Date
09/09/2026

Checked
PN

Revision
P1

1 Section 1 - Existing
1 : 100




2 Section 1 - Proposed
1 : 100




NO PROPOSED CHANGE

- EXISTING
- PROPOSED
- DEMOLITION
- SITE BOUNDARY
- INDICATIVE STRUCTURE ABOVE
(REFER TO ENGINEERS INFORMATION)

 

All dimensions are approximate only have been added for information purposes only.
Dimensions should be checked prior to construction or manufacture

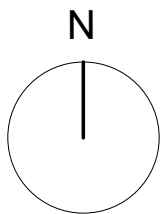

1

Front elevation - Existing

1 : 100




2

Front elevation - Proposed

1 : 100

- EXISTING
- PROPOSED
- DEMOLITION
- SITE BOUNDARY
- INDICATIVE STRUCTURE ABOVE
(REFER TO ENGINEERS INFORMATION)

 

All dimensions are approximate only have been added for information purposes only.
Dimensions should be checked prior to construction or manufacture

TMDB
DESIGN

Unit 4A-4B Springfield Road
Hayes,
Middlesex,
UB4 0LD

t:0203 432 5269

www.tmdblondon.co.uk
info@tmdblondon.co.uk

General Notes:

Copyright The Market Design & Build. No implied licence exists. This drawing should not be used to calculate areas for the purposes of valuation. All dimensions to be checked on the site by the contractor and such dimensions to be their responsibility. All work must comply with relevant British Standards and Building Regulations requirements. Drawing errors and omissions to be reported to the architect. To be read in conjunction with Architect's specification and other consultant information. All fixed furniture drawn is for guidance only. Refer to separate drawings and schedules.

Drawing Status:

PLANNING

Rev.	Description	by	Date
P1	Planning issue		09/09/2026

Project Name
17 lime grove, HA4 8RJ

Clients Name
Jason Reddy

Drawing Title
Front Elevation

Description
Extension and loft

Scale
1:100@A3

Date
Sep. 2026


Drawn By
BC

Drawing Number
260071-PL-D 0009

Issue Date
09/09/2026

Checked
PN

Revision
P1

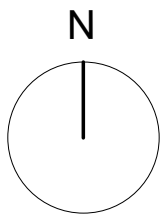

1

Rear elevation - Existing

1 : 100




2

Rear elevation - Proposed

1 : 100

- EXISTING
- PROPOSED
- DEMOLITION
- SITE BOUNDARY
- INDICATIVE STRUCTURE ABOVE
(REFER TO ENGINEERS INFORMATION)

 

All dimensions are approximate only have been added for information purposes only.
Dimensions should be checked prior to construction or manufacture

TMDB
DESIGN

Unit 4A-4B Springfield Road
Hayes,
Middlesex,
UB4 0LD

t:0203 432 5269

www.tmdblondon.co.uk
info@tmdblondon.co.uk

General Notes:

Copyright The Market Design & Build. No implied licence exists. This drawing should not be used to calculate areas for the purposes of valuation. All dimensions to be checked on the site by the contractor and such dimensions to be their responsibility. All work must comply with relevant British Standards and Building Regulations requirements. Drawing errors and omissions to be reported to the architect. To be read in conjunction with Architect's specification and other consultant information. All fixed furniture drawn is for guidance only. Refer to separate drawings and schedules.

Drawing Status:

PLANNING

Rev.	Description	by	Date
P1	Planning issue		09/09/2026

Project Name
17 lime grove, HA4 8RJ

Clients Name
Jason Reddy

Drawing Title
Rear Elevation

Description
Extension and loft

Scale
1:100@A3

Date
Sep. 2026


Drawn By
BC

Drawing Number
260071-PL-D 0010

Issue Date
09/09/2026

Checked
PN

Revision
P1

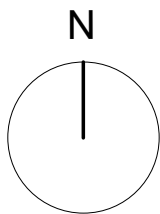

Unit 4A-4B Springfield Road
Hayes,
Middlesex,
UB4 0LD

t:0203 432 5269

www.tmdblondon.co.uk
info@tmdblondon.co.uk

General Notes:

Copyright The Market Design & Build. No implied licence exists. This drawing should not be used to calculate areas for the purposes of valuation. All dimensions to be checked on the site by the contractor and such dimensions to be their responsibility. All work must comply with relevant British Standards and Building Regulations requirements. Drawing errors and omissions to be reported to the architect. To be read in conjunction with Architect's specification and other consultant information. All fixed furniture drawn is for guidance only. Refer to separate drawings and schedules.

Drawing Status:

PLANNING

Rev.	Description	by	Date
P1	Planning issue		09/09/2026

Project Name
17 lime grove, HA4 8RJ

Clients Name
Jason Reddy

Drawing Title
Side Elevation 1


Description
Extension and loft

Scale 1:100@A3	Date Sep. 2026	Drawn By BC
-------------------	-------------------	----------------


Drawing Number
260071-PL-D 0011

Issue Date 09/09/2026	Checked PN	Revision P1
--------------------------	---------------	----------------

1 Side elevation 1- Existing
1 : 100

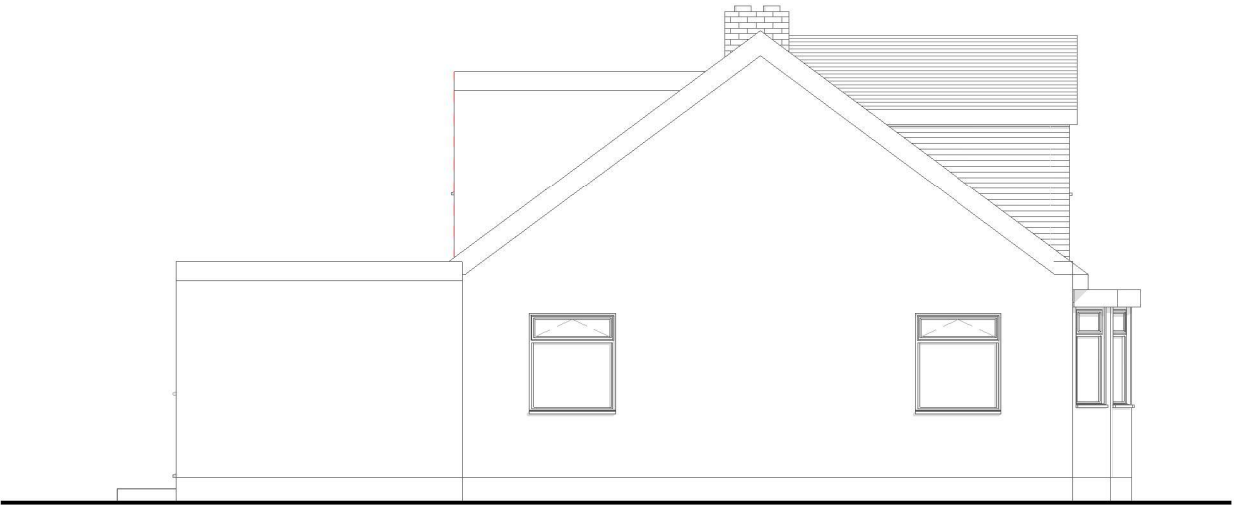


2 Side elevation 1- Proposed
1 : 100

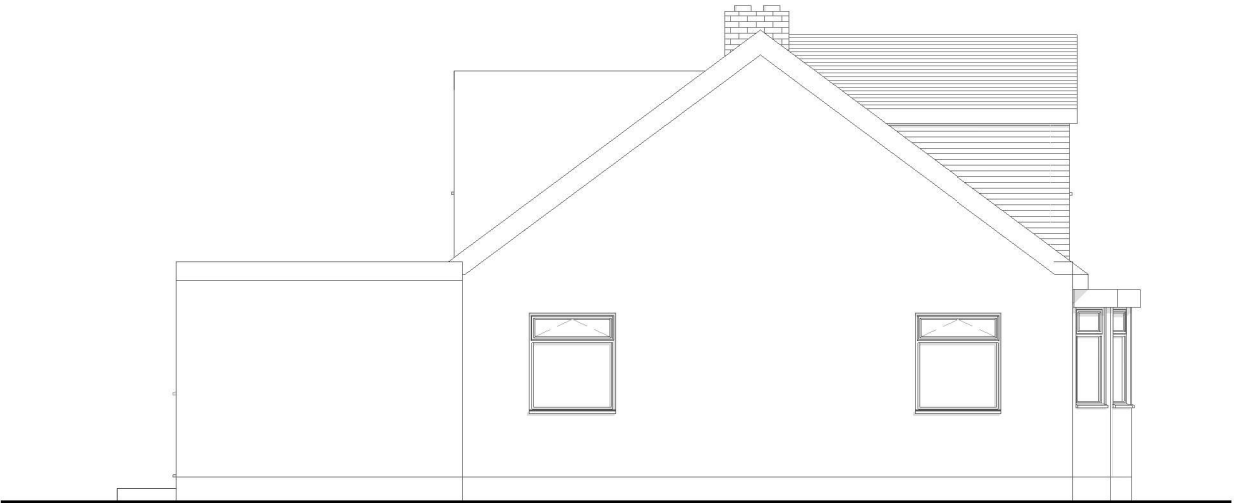


NO PROPOSED CHANGE

- EXISTING
- PROPOSED
- DEMOLITION
- SITE BOUNDARY
- INDICATIVE STRUCTURE ABOVE
(REFER TO ENGINEERS INFORMATION)

 

All dimensions are approximate only have been added for information purposes only.
Dimensions should be checked prior to construction or manufacture

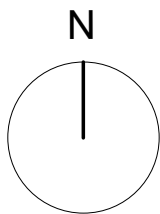

Unit 4A-4B Springfield Road
Hayes,
Middlesex,
UB4 0LD

t:0203 432 5269

www.tmdblondon.co.uk
info@tmdblondon.co.uk

General Notes:

Copyright The Market Design & Build. No implied licence exists. This drawing should not be used to calculate areas for the purposes of valuation. All dimensions to be checked on the site by the contractor and such dimensions to be their responsibility. All work must comply with relevant British Standards and Building Regulations requirements. Drawing errors and omissions to be reported to the architect. To be read in conjunction with Architect's specification and other consultant information. All fixed furniture drawn is for guidance only. Refer to separate drawings and schedules.

Drawing Status:

PLANNING

Rev.	Description	by	Date
P1	Planning issue		09/09/2026

Project Name
17 lime grove, HA4 8RJ

Clients Name
Jason Reddy



Drawing Title
Side Elevation 2

Description
Extension and loft

Scale 1:100@A3	Date Sep. 2026	Drawn By BC
-------------------	-------------------	----------------

Drawing Number
260071-PL-D 0012

Issue Date 09/09/2026	Checked PN	Revision P1
--------------------------	---------------	----------------

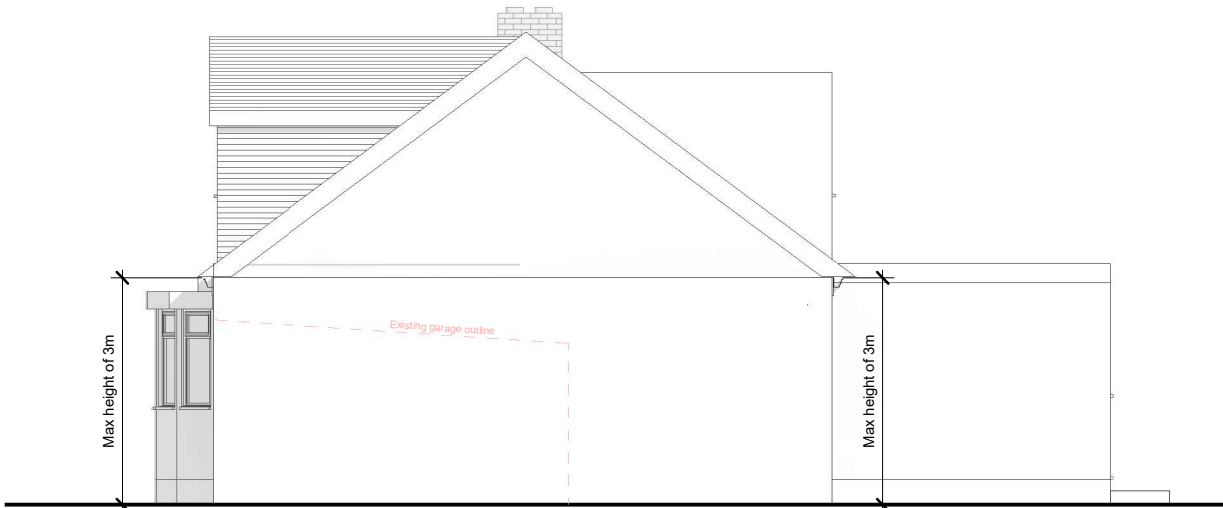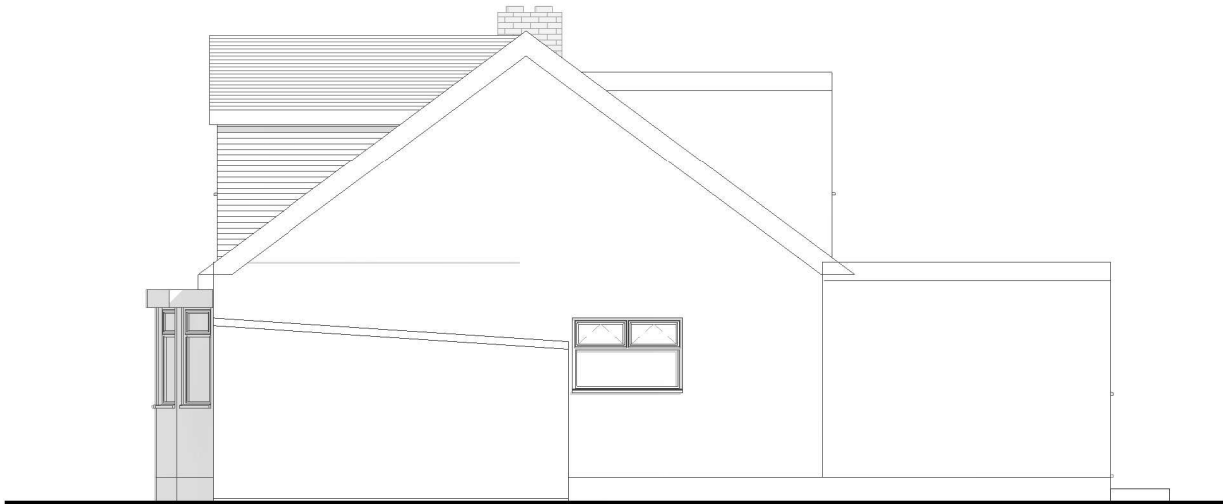

1

Side elevation 2 - Existing


1 : 100

2

Side elevation 2 - Proposed

1 : 100

- EXISTING
- PROPOSED
- DEMOLITION
- SITE BOUNDARY
- INDICATIVE STRUCTURE ABOVE
(REFER TO ENGINEERS INFORMATION)

 

All dimensions are approximate only have been added for information purposes only.
Dimensions should be checked prior to construction or manufacture