





PROPOSED FRONT ELEVATION
SCALE 1:100

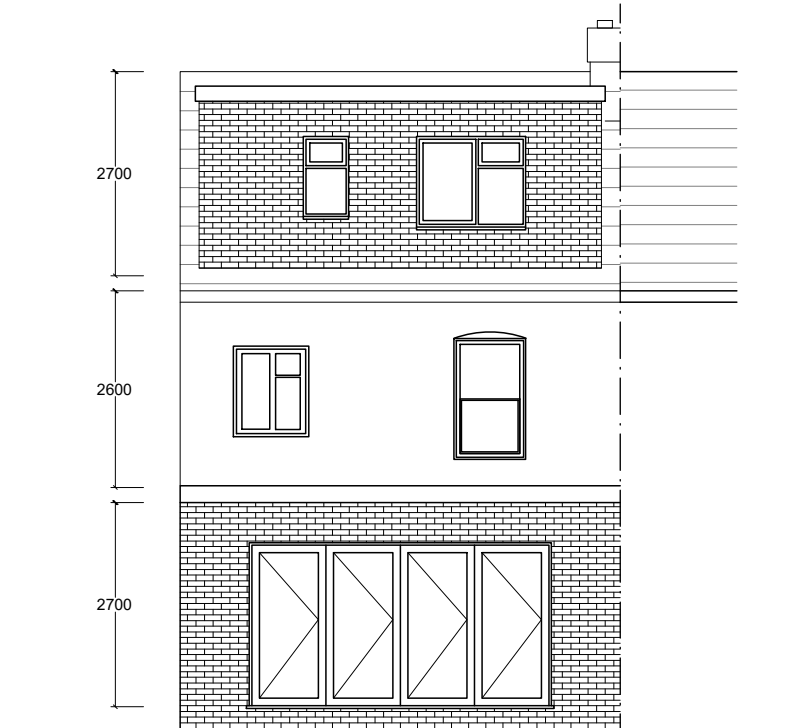

PROPOSED REAR ELEVATION
SCALE 1:100

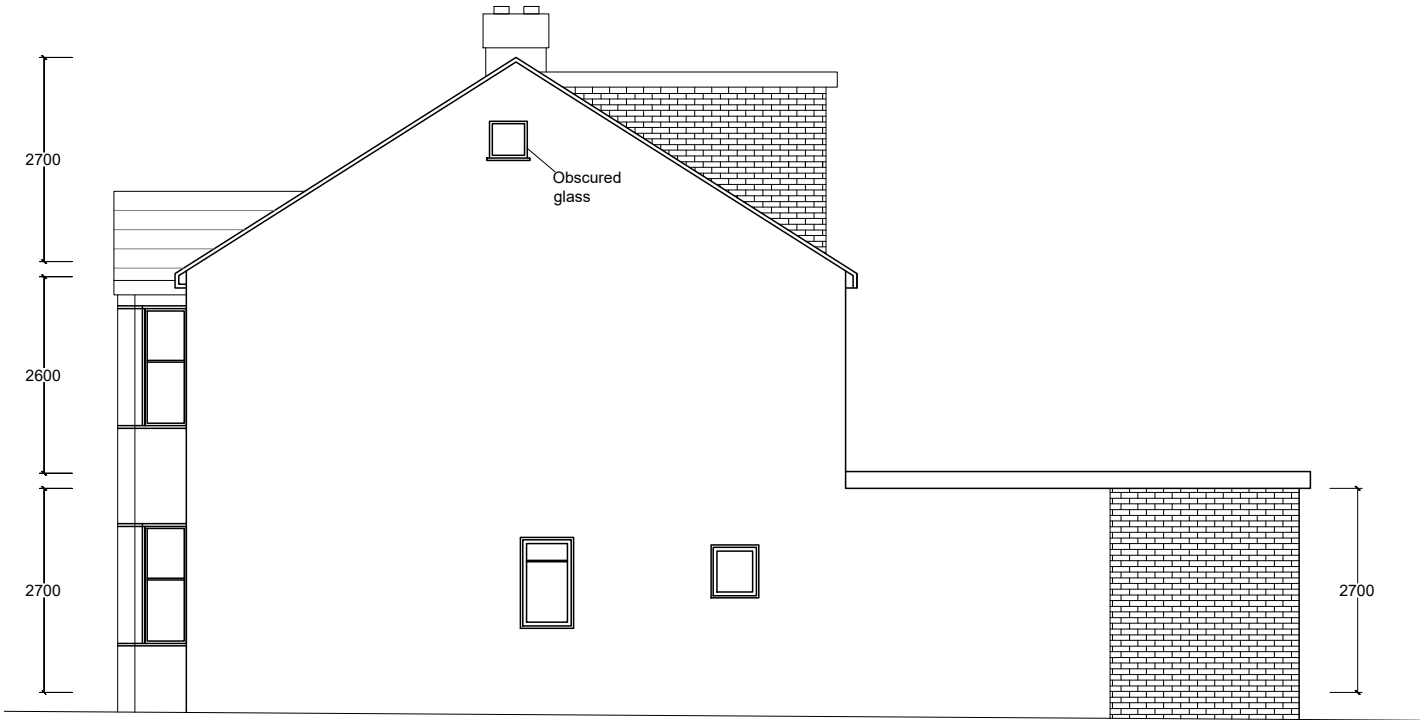

PROPOSED SIDE ELEVATION
SCALE 1:100



REV	DATE	DESCRIPTION REVISION
MERCO ARCHITECTURE PLANNING INTERIORS First Floor 7A Castle Street High Wycombe HP13 6RZ Phone: 0330 1334 230 Mobile: 07308 676 525 890 Uxbridge Road London UB3 2NA Email: info@merco.co www.merco.co		
CLIENT: 102 Dawley Rd, Hayes, UB3 1NE		
PROJECT TITLE : PROPOSED SINGLE STORY REAR EXTENSION AND LOFT CONVERSION		
STATUS : PLANNING		
DRAWING TITLE PROPOSED ELEVATIONS		
DRAWN AR	SCALE 1/100@A3	DRAWING NO. MER/115/Rev04
CHECKED NASAR	DATE	
CERTIFIED	APPROVED	REF.NO. REV: 01