




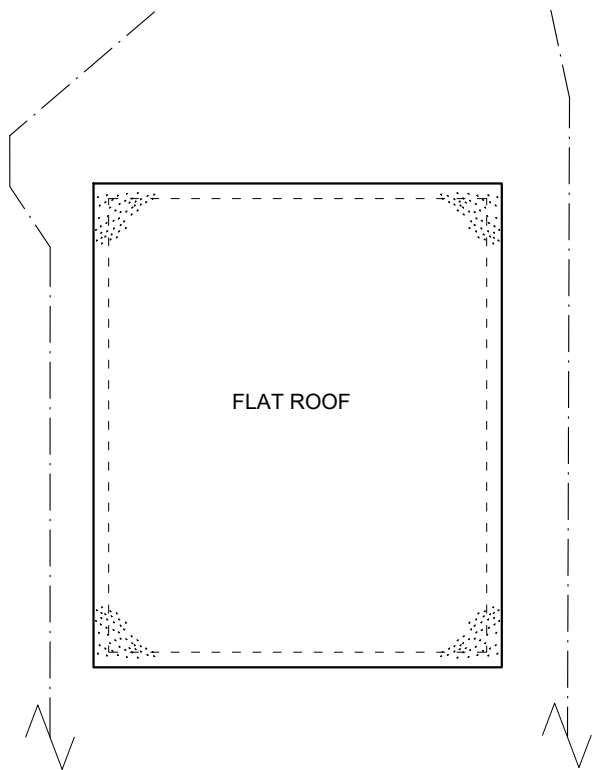


PROPOSED ROOF PLAN
SCALE 1:100

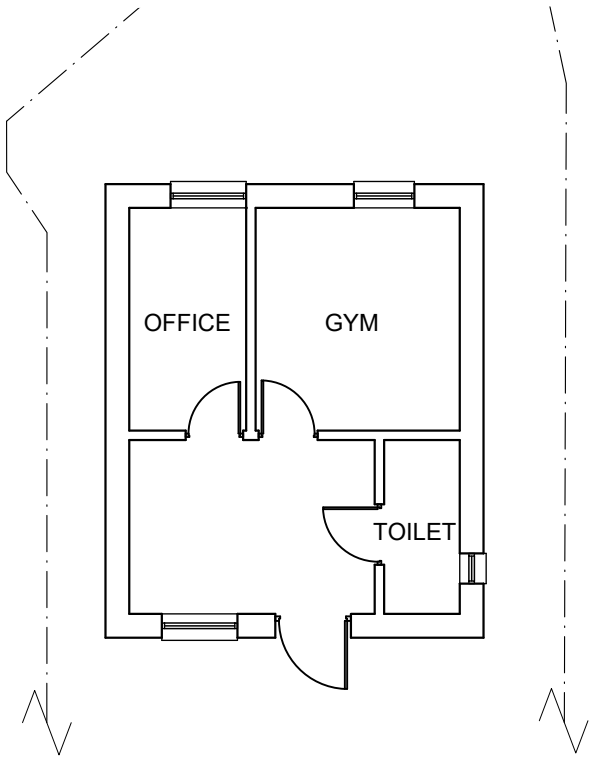


PROPOSED G. FLOOR PLAN
SCALE 1:100

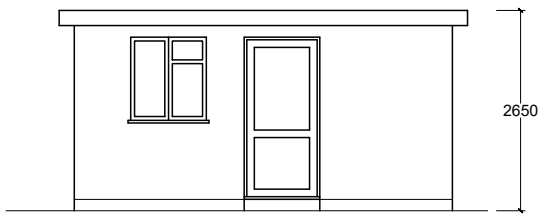


FRONT ELEVATION
SCALE 1:100

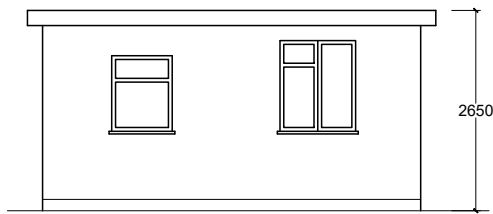

REAR ELEVATION
SCALE 1:100

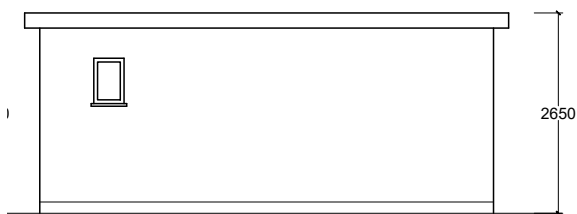

SIDE ELEVATION
SCALE 1:100

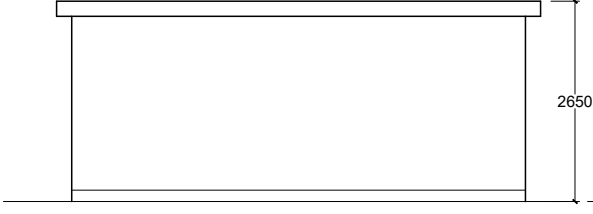

SIDE ELEVATION
SCALE 1:100



REV	DATE	DESCRIPTION REVISION
MERCO ARCHITECTURE PLANNING INTERIORS First Floor 7A Castle Street High Wycombe HP13 6RZ Phone: 0330 1334 230 Mobile: 07308 676 525 890 Uxbridge Road London UB3 2NA Email: info@merco.co www.merco.co		
CLIENT: 102 DAWLEY ROAD HAYES UB3 1NE		
PROJECT TITLE: OUTBUILDING RETROSPECTIVE PLANNING APPLICATION		
STATUS: PLANNING		
DRAWING TITLE PROPOSED PLANS AND ELEVATIONS		
DRAWN ZH	SCALE 1/100@A3	DRAWING NO. MER/14/01
CHECKED NASAR	DATE 05-08-2025	
CERTIFIED	APPROVED	REF.NO.
		REV: